




EXISTING NORTH ELEVATION, STABLE BLOCK
1:200

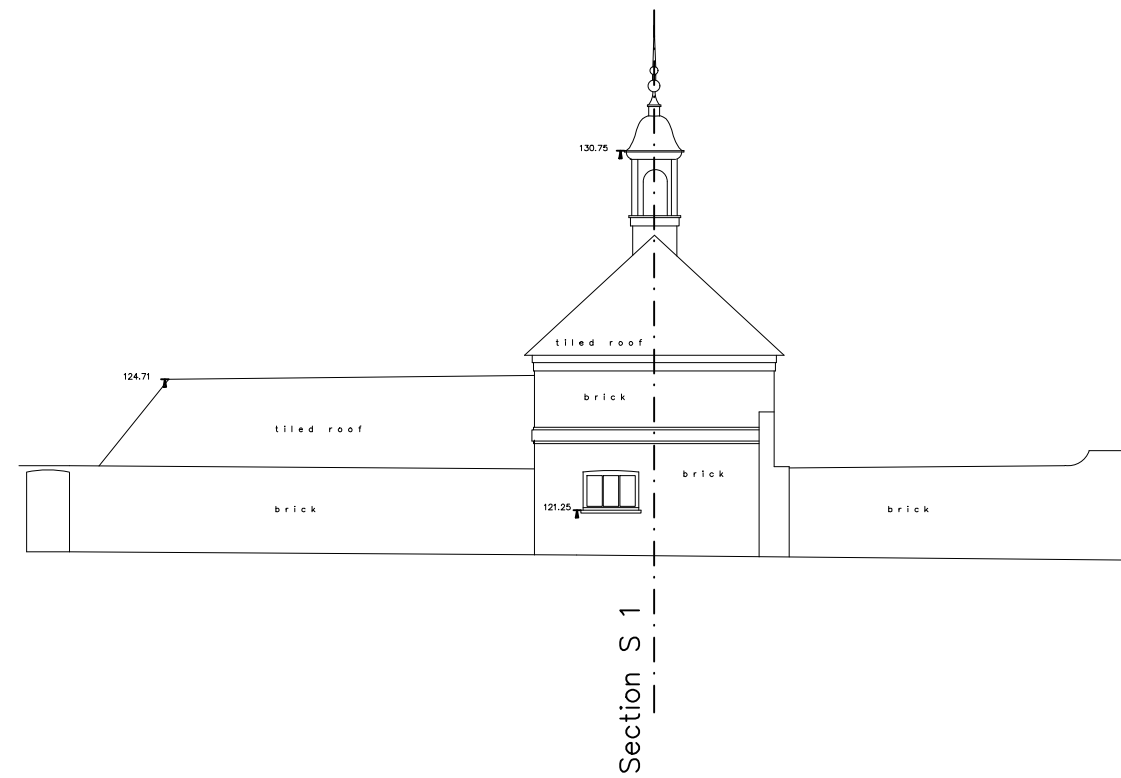

EXISTING SOUTH ELEVATION, STABLE BLOCK
1:200

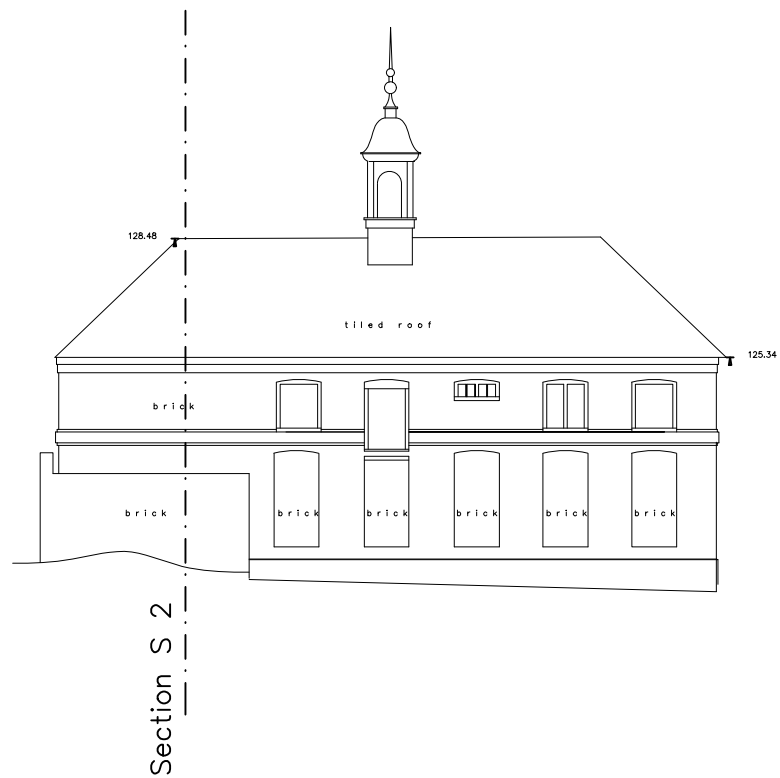

EXISTING EAST ELEVATION, STABLE BLOCK
1:200

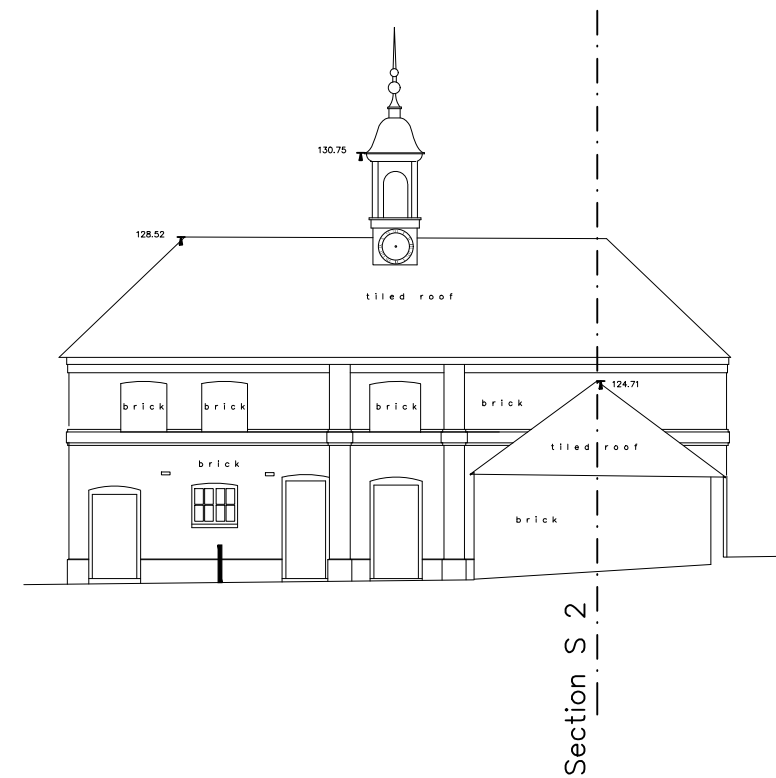

EXISTING WEST ELEVATION, STABLE BLOCK
1:200

