


EXISTING SECTION S 1, STABLE BLOCK
1:200



EXISTING SECTION S 2, STABLE BLOCK
1:200

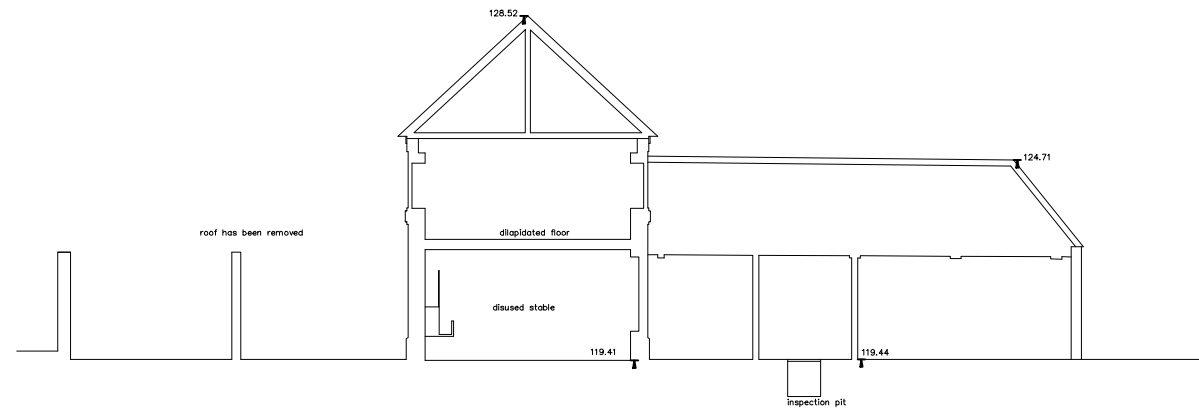