



## Replacement Section - Post/Stud

A

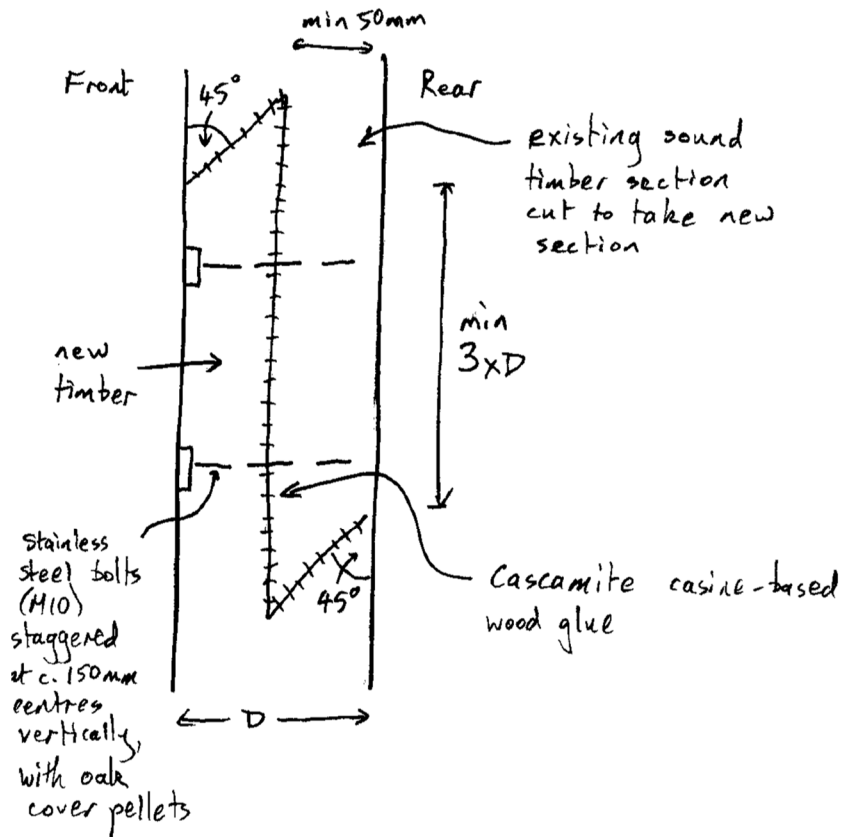


## Vertical Face Repair - Post/Stud

B

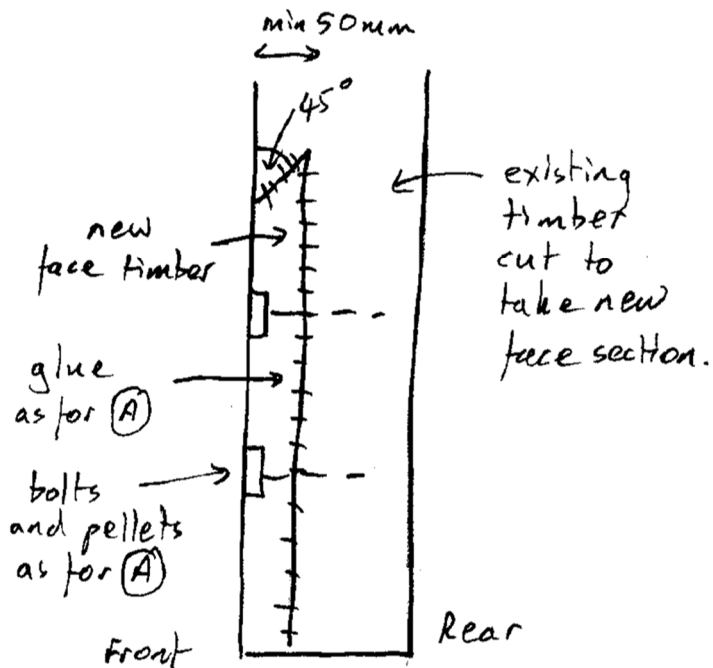


# New Post – Sole Plate – Alternatives


C

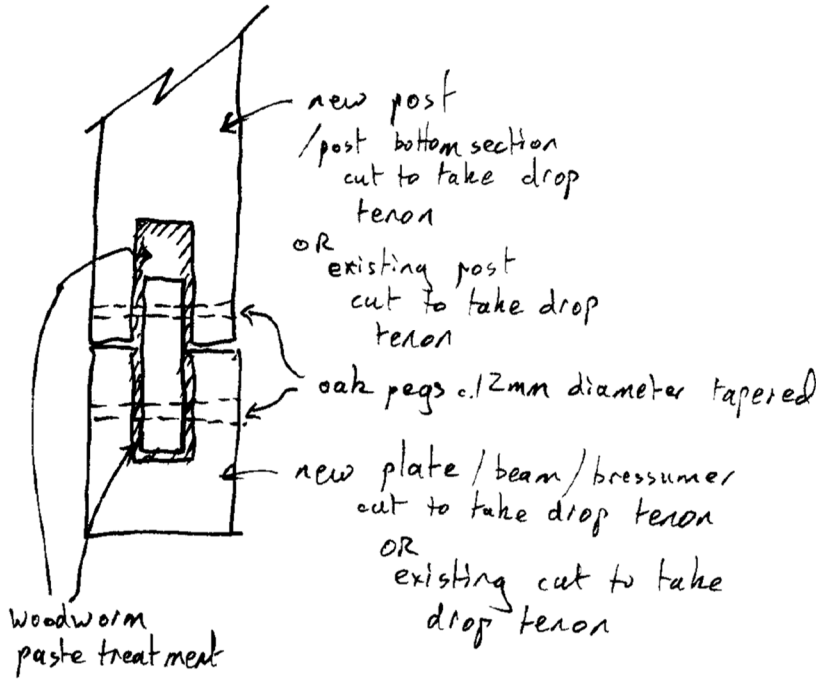

D

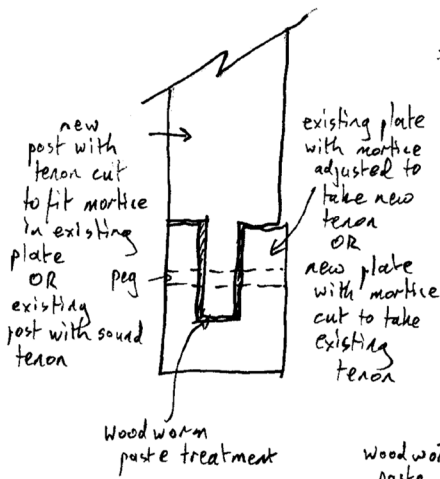




E

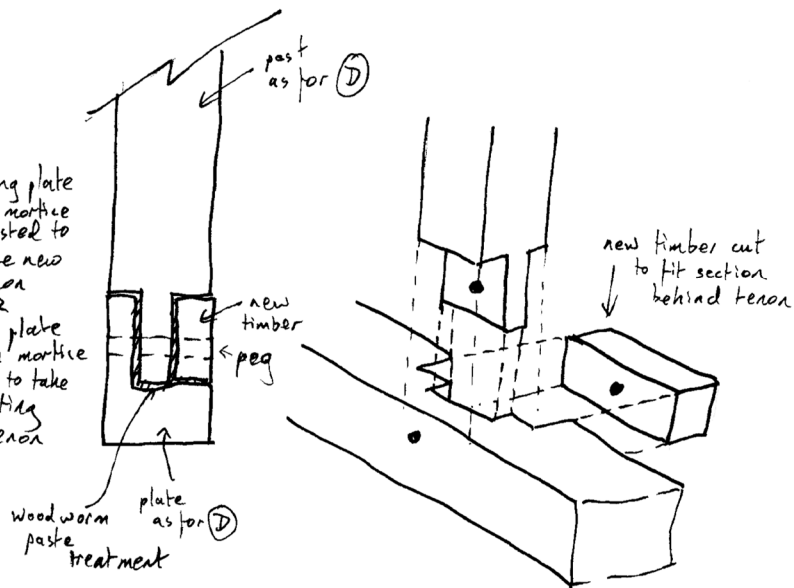

# Face Repair - Post - Beam

F


Example of existing post to rail damage to face of rail.

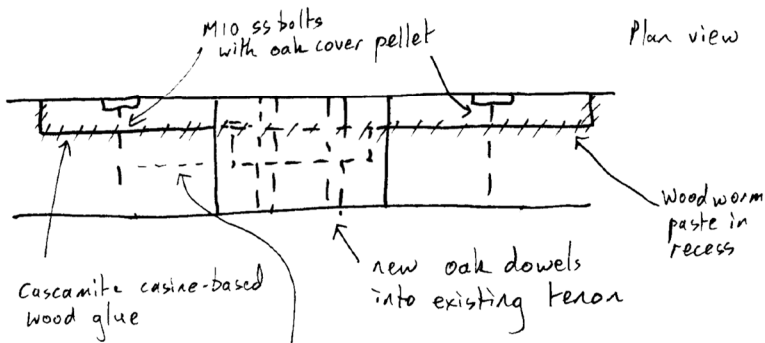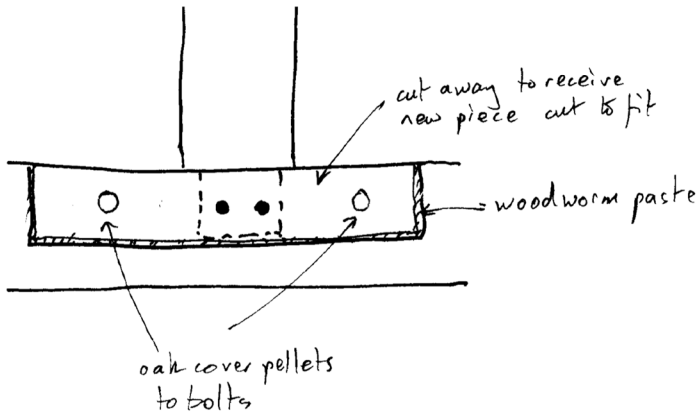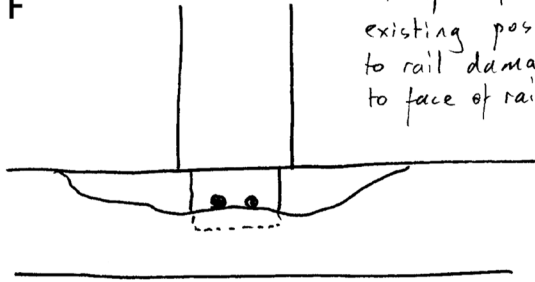

Depth of cut out determined by depth of decay and ease of reforming joint.

# Beam Repair - Example


G

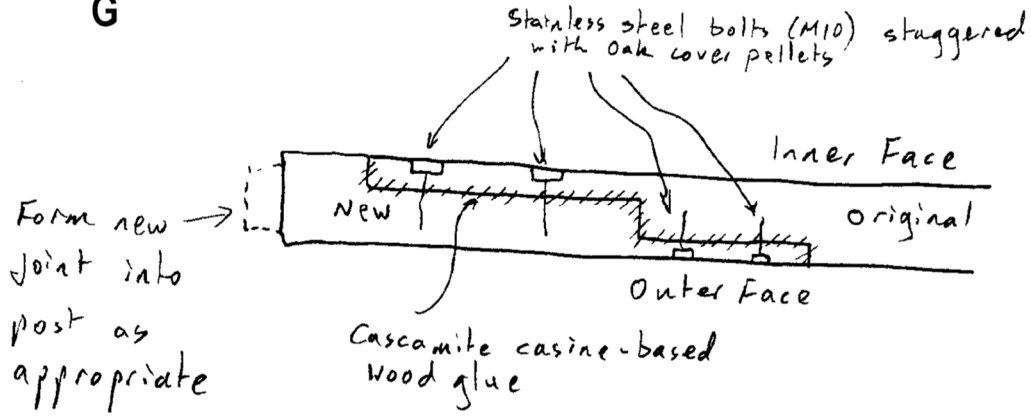


Plan view

# Face Repair - Sole Plate & Beam - Alternatives

H

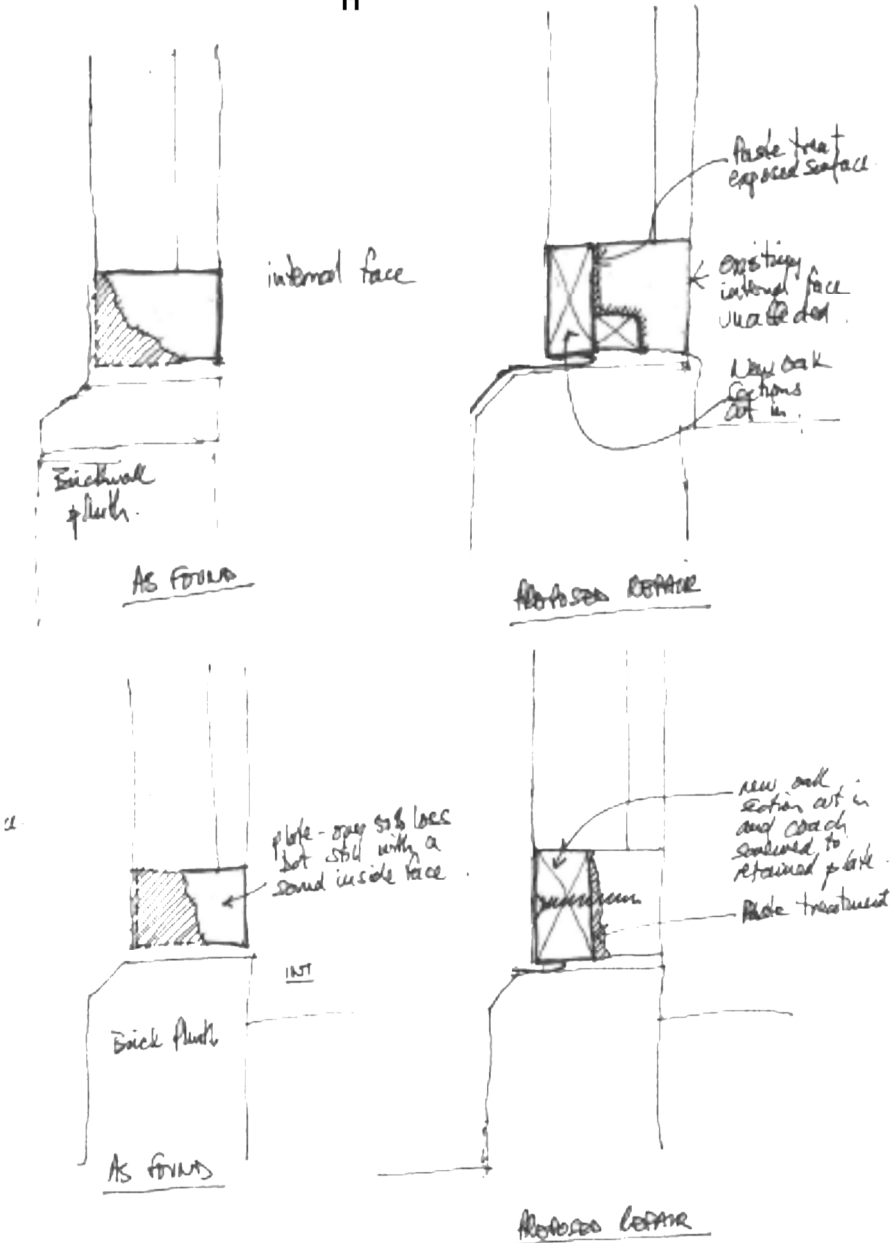

## Small Area Face Repair

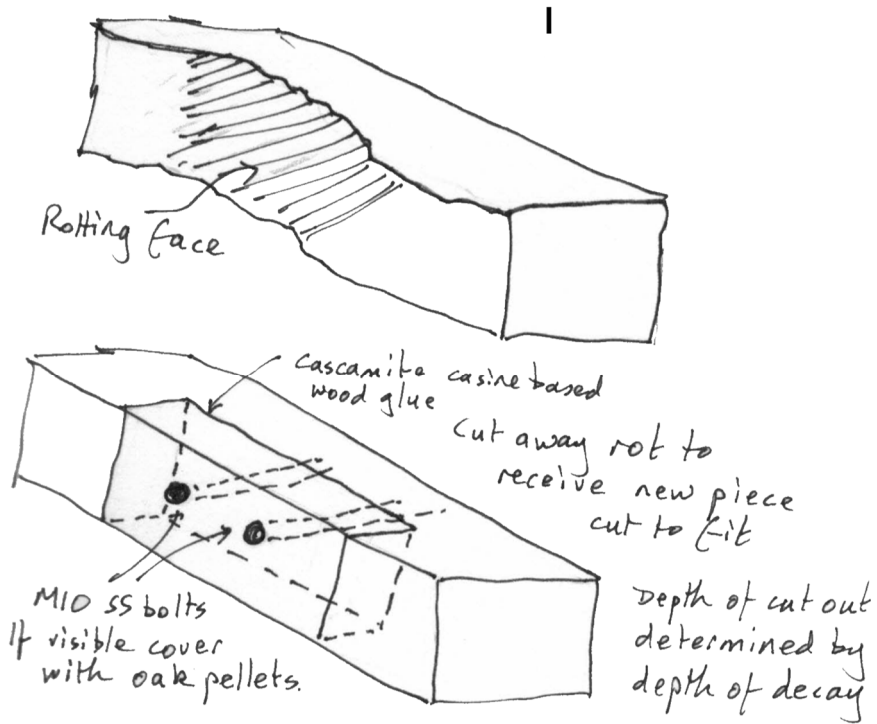

## Angle Repair to Joint

