


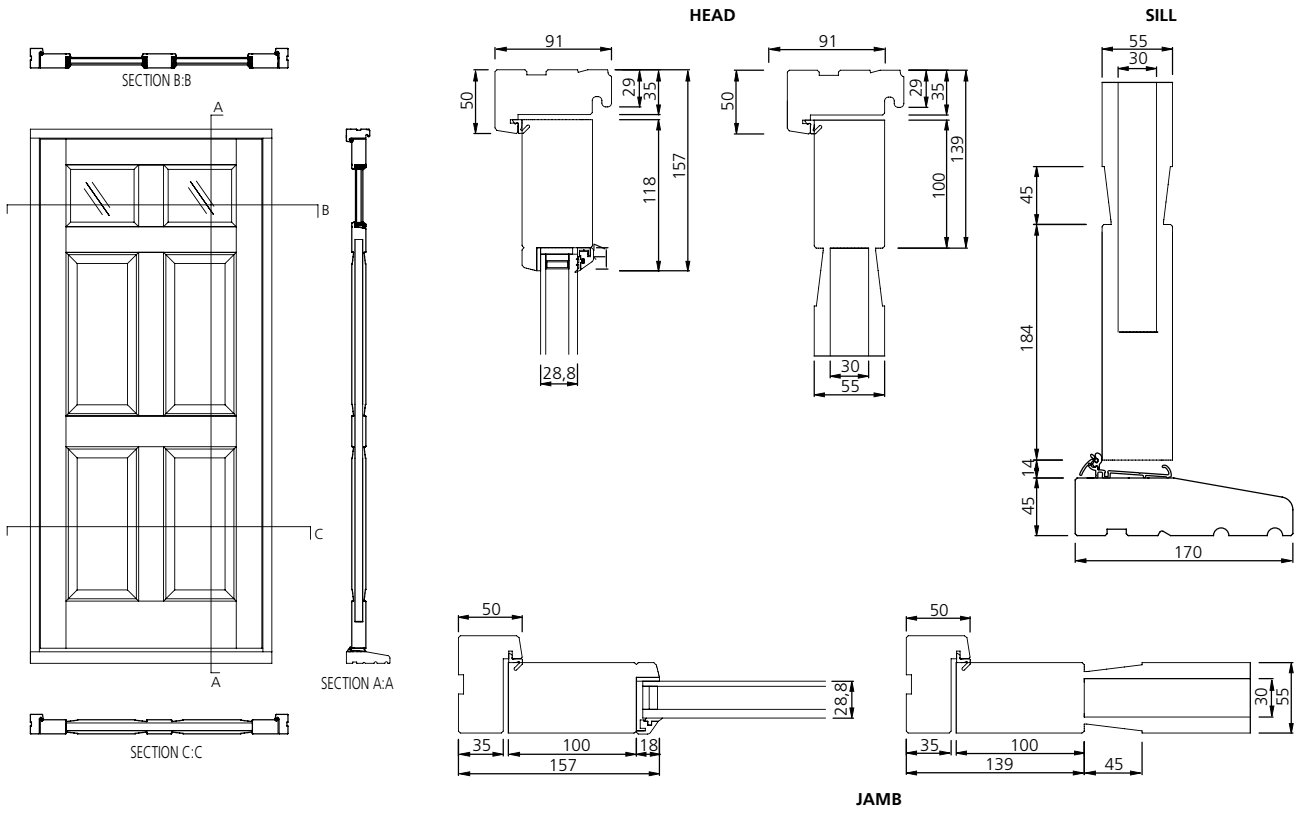


INSULUX
Longleat,
Reed Green

SECTION DETAILS

OPEN OUT





OPEN IN

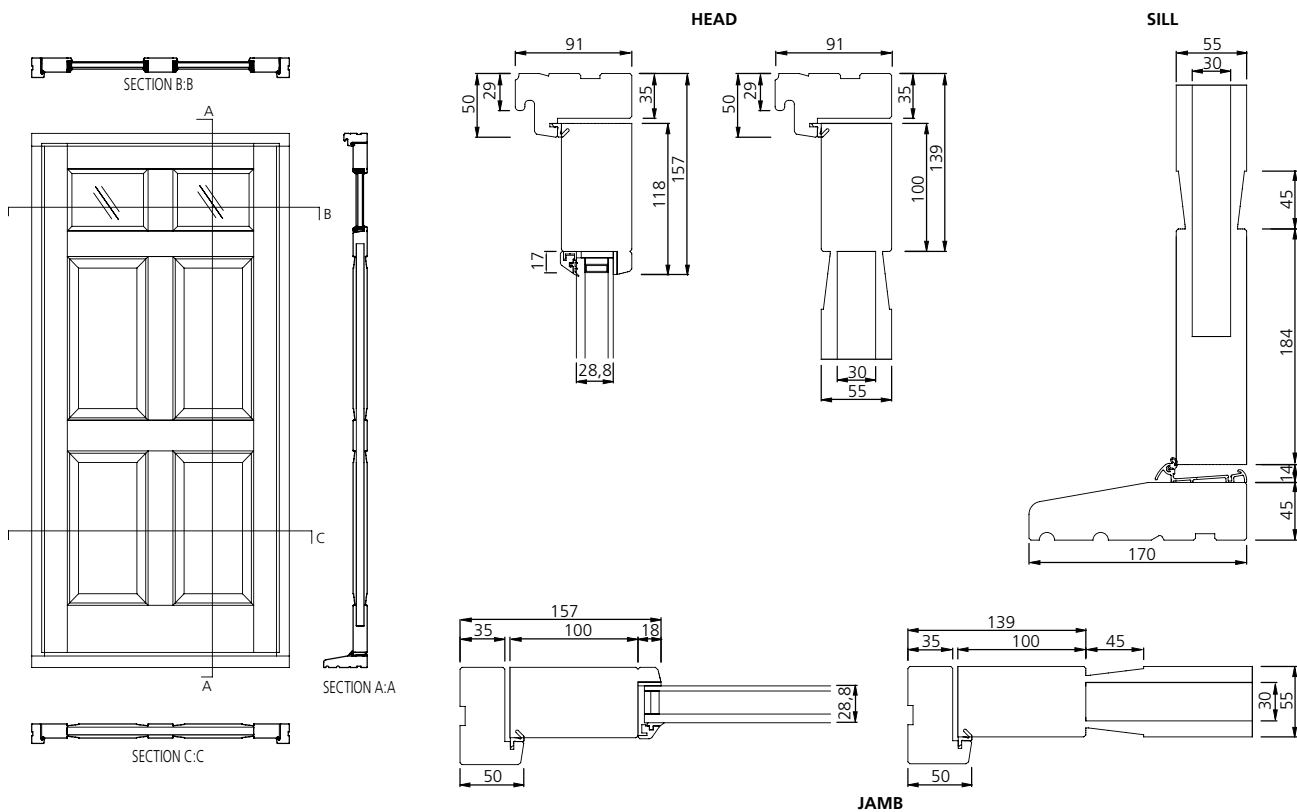

OPEN OUT/OPEN IN


MID-RAIL

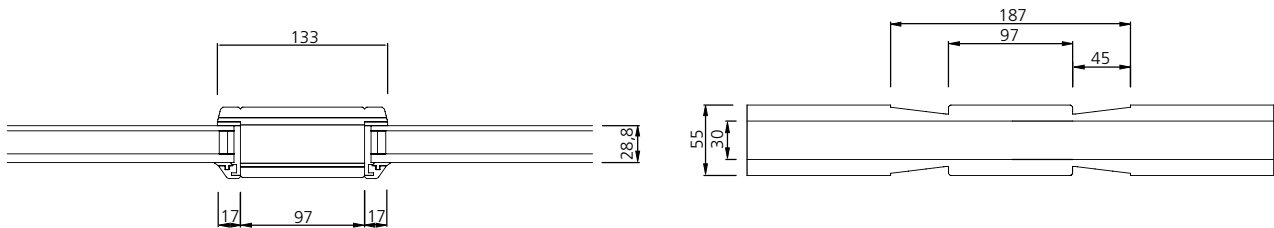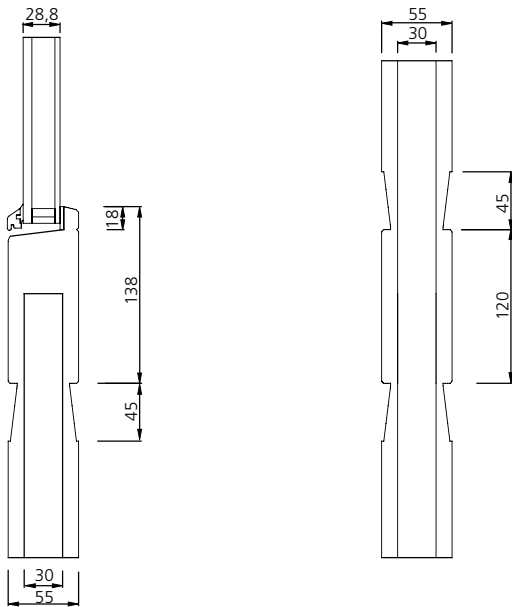

MULLION

DOORSET FRAME SIZE LIMITATIONS

INSULUX doorsets are available in the following 8 frame configurations. The table opposite shows the size options available.

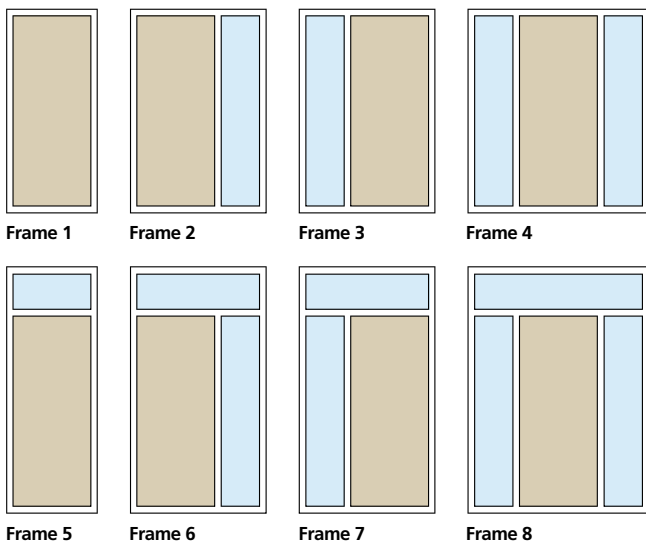

	Doorset Size (mm)	Frame Width (mm)		Frame Height (mm)	
		Min	Max	Min	Max
Frame 1	Made to measure	814	1078	1976	2395
	854x2086	854	854	2086	2086
	943x2086	943	943	2086	2086
	1006x2086	1006	1006	2086	2086
Frame 2/3	Made to measure	1111	1945	1976	2095
	854x2086	1151	1721	2086	2086
	943x2086	1240	1810	2086	2086
	1006x2086	1303	1873	2086	2086
Frame 4	Made to measure	1408	2395	1976	2095
	854x2086	1448	2395	2086	2086
	943x2086	1537	2395	2086	2086
	1006x2086	1600	2395	2086	2086
Frame 5	Made to measure	814	1078	2201	2395
	854x2086	854	854	2311	2395
	943x2086	943	943	2311	2395
	1006x2086	1006	1006	2311	2395
Frame 6/7	Made to measure	1111	1945	2201	2395
	854x2086	1151	1721	2311	2395
	943x2086	1240	1810	2311	2395
	1006x2086	1303	1873	2311	2395
Frame 8	Made to measure	1408	2395	2201	2395
	854x2086	1448	2395	2311	2395
	943x2086	1537	2395	2311	2395
	1006x2086	1600	2395	2311	2395