



F15 Stair Plan

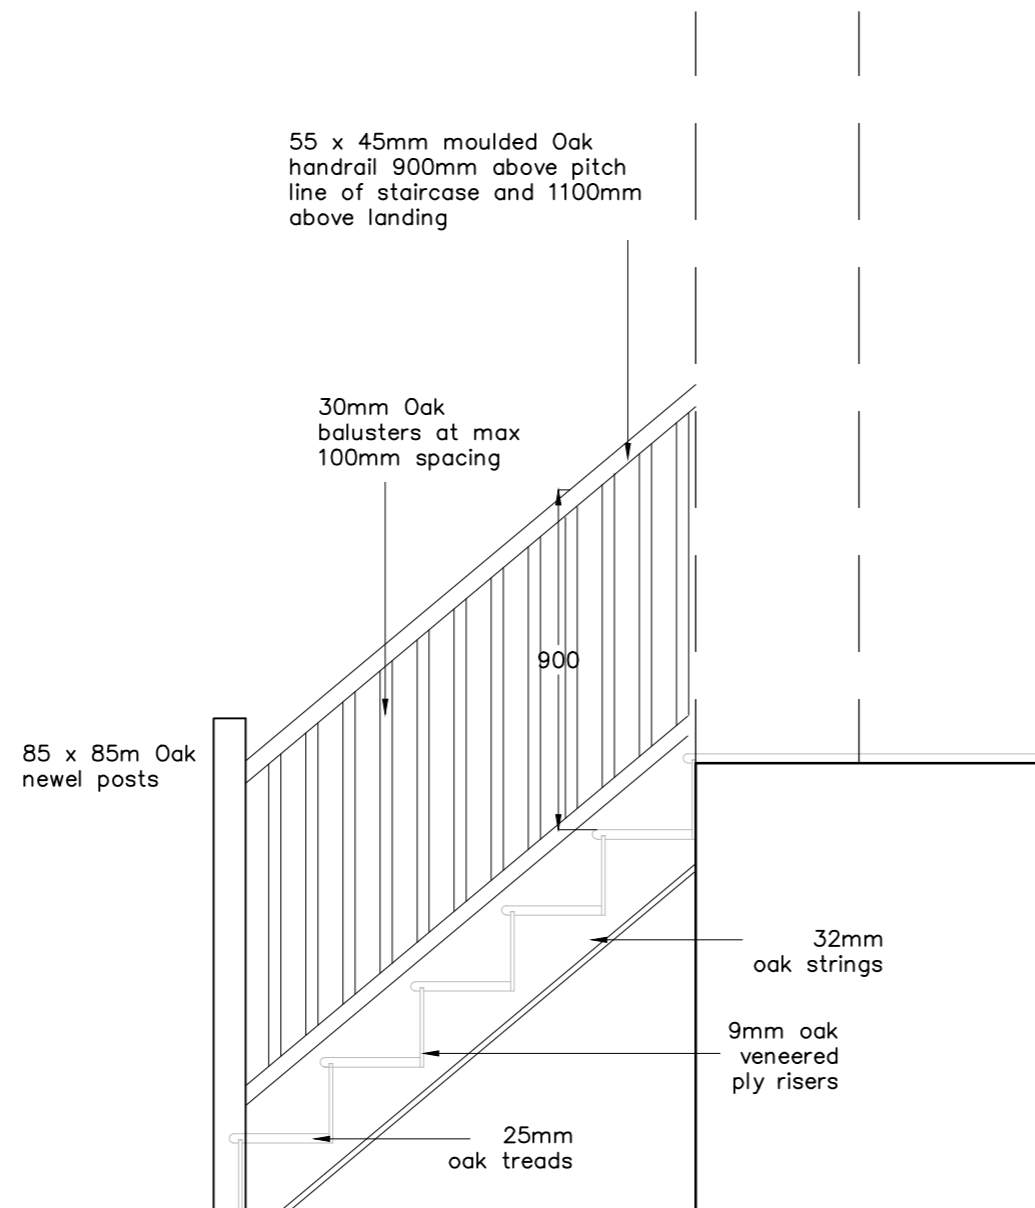

SECTION B-B

All dimensions to be checked on site prior to staircase design / construction

Stairs:
 Landing handrail to be 1100mm from FFL with max gaps of 99mm between balusters
 Stairs handrail to be 900mm from pitch with max gaps of 99mm between balusters
 Max 42° pitch
 max rise of 220mm
 min going of 220mm

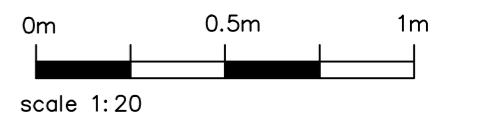

revision	description	date
----------	-------------	------

Client:	LW Developments		
Job Title:	Northaw House		
Drawing Title:	Northaw House F15 - Staircase Details		
Scale:	1:20 @ A2	Drawn By: LS	Date: Feb 2023
Job Number:	6717	Drawing Number: 70	Status: For Approval



Chartered Architects & Chartered Building Surveyors
 Unit 12 Park Farm, Fornham St Genevieve, Bury St Edmunds, IP28 6TS
 01284 760421 info@whitworth.co.uk www.whitworth.co.uk

NOTE:
 Do not scale from this drawing except for the purposes of planning. Confirm all dimensions on site. Refer any discrepancies to the Architect before work is put in hand. Read this drawing in conjunction with the relevant sections of the specification, schedule of works and other drawings.

This drawing is copyright of whitworth.