


○ FIRST FLOOR PLAN, EXISTING
SCALE 1:100

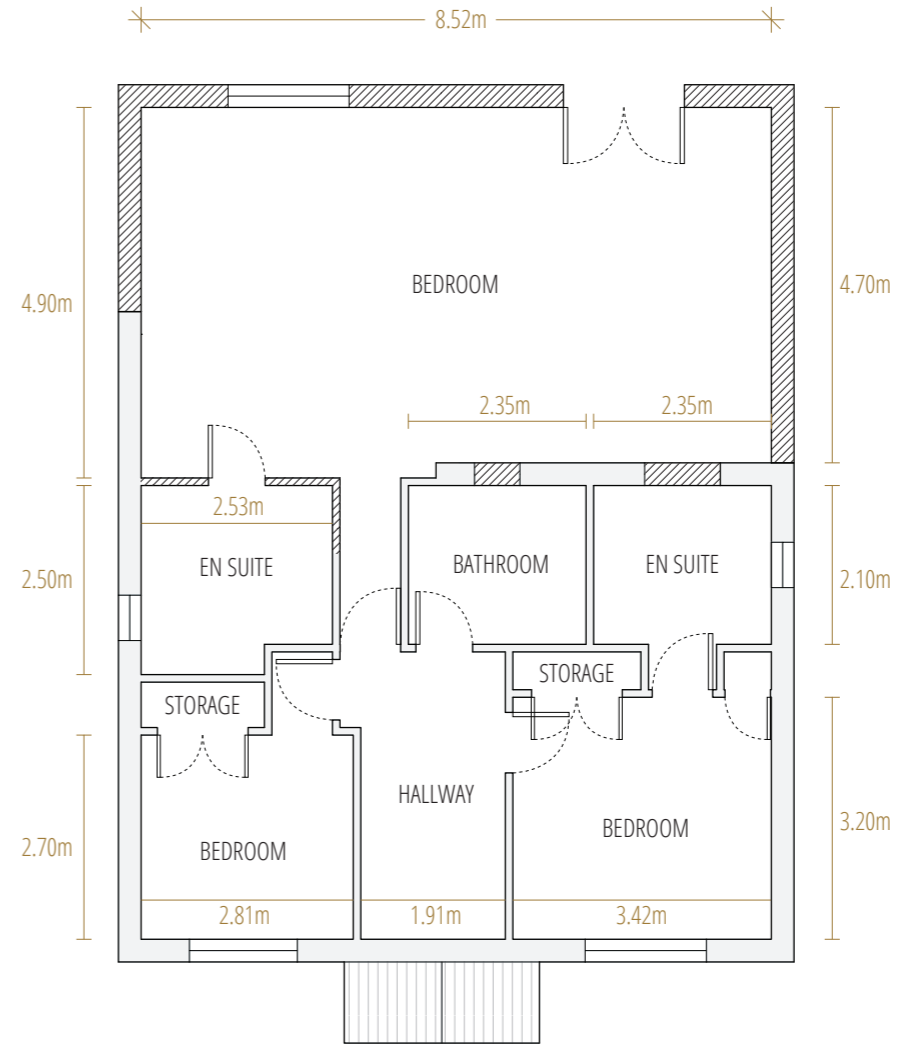

○ FIRST FLOOR PLAN, PROPOSED
SCALE 1:100