


○ FIRST FLOOR PLAN, EXISTING  
SCALE 1:100

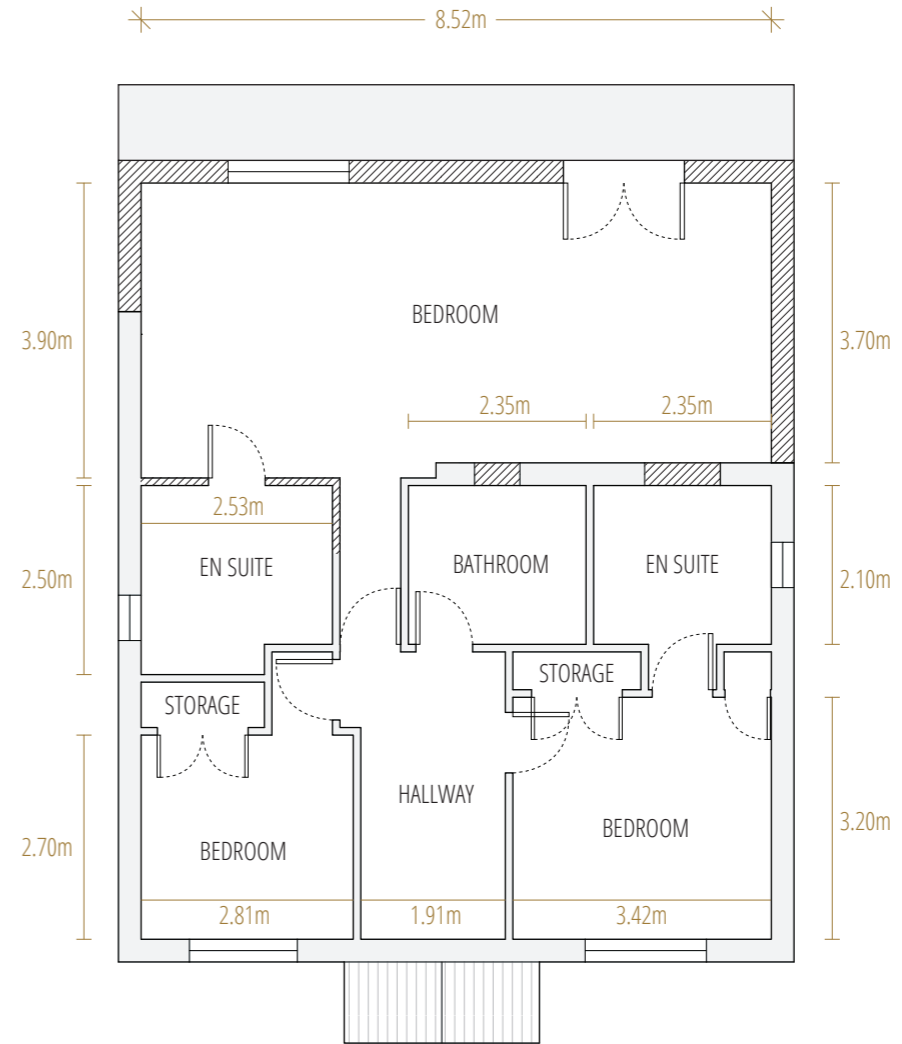

○ FIRST FLOOR PLAN, PROPOSED  
SCALE 1:100