


○ GROUND FLOOR PLAN, EXISTING
SCALE 1:100

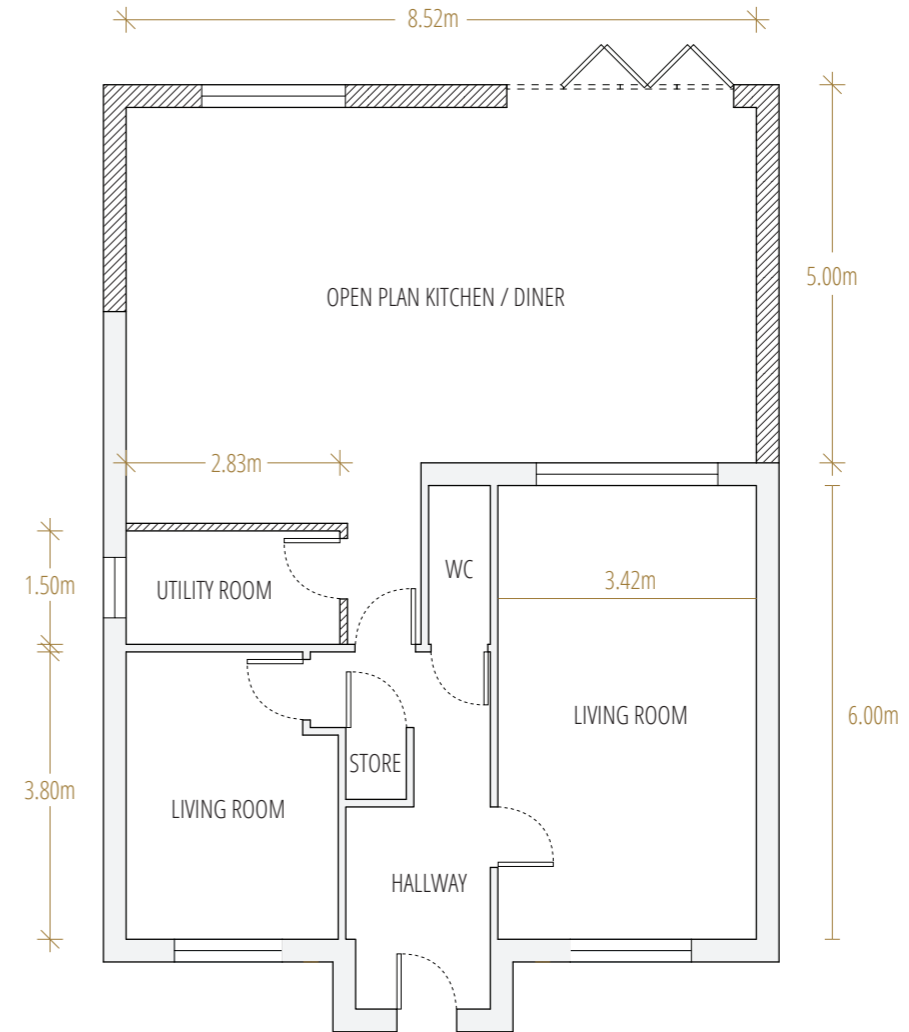

○ GROUND FLOOR PLAN, PROPOSED
SCALE 1:100