


This drawing may not be reproduced without written consent. All copyrights reserved.

Based on plans supplied by AT Architecture Ltd.

The original of this drawing was produced in colour - a monochrome copy should not be relied upon. The position of offsite trees is indicative where access was restricted during the Arboricultural Survey.

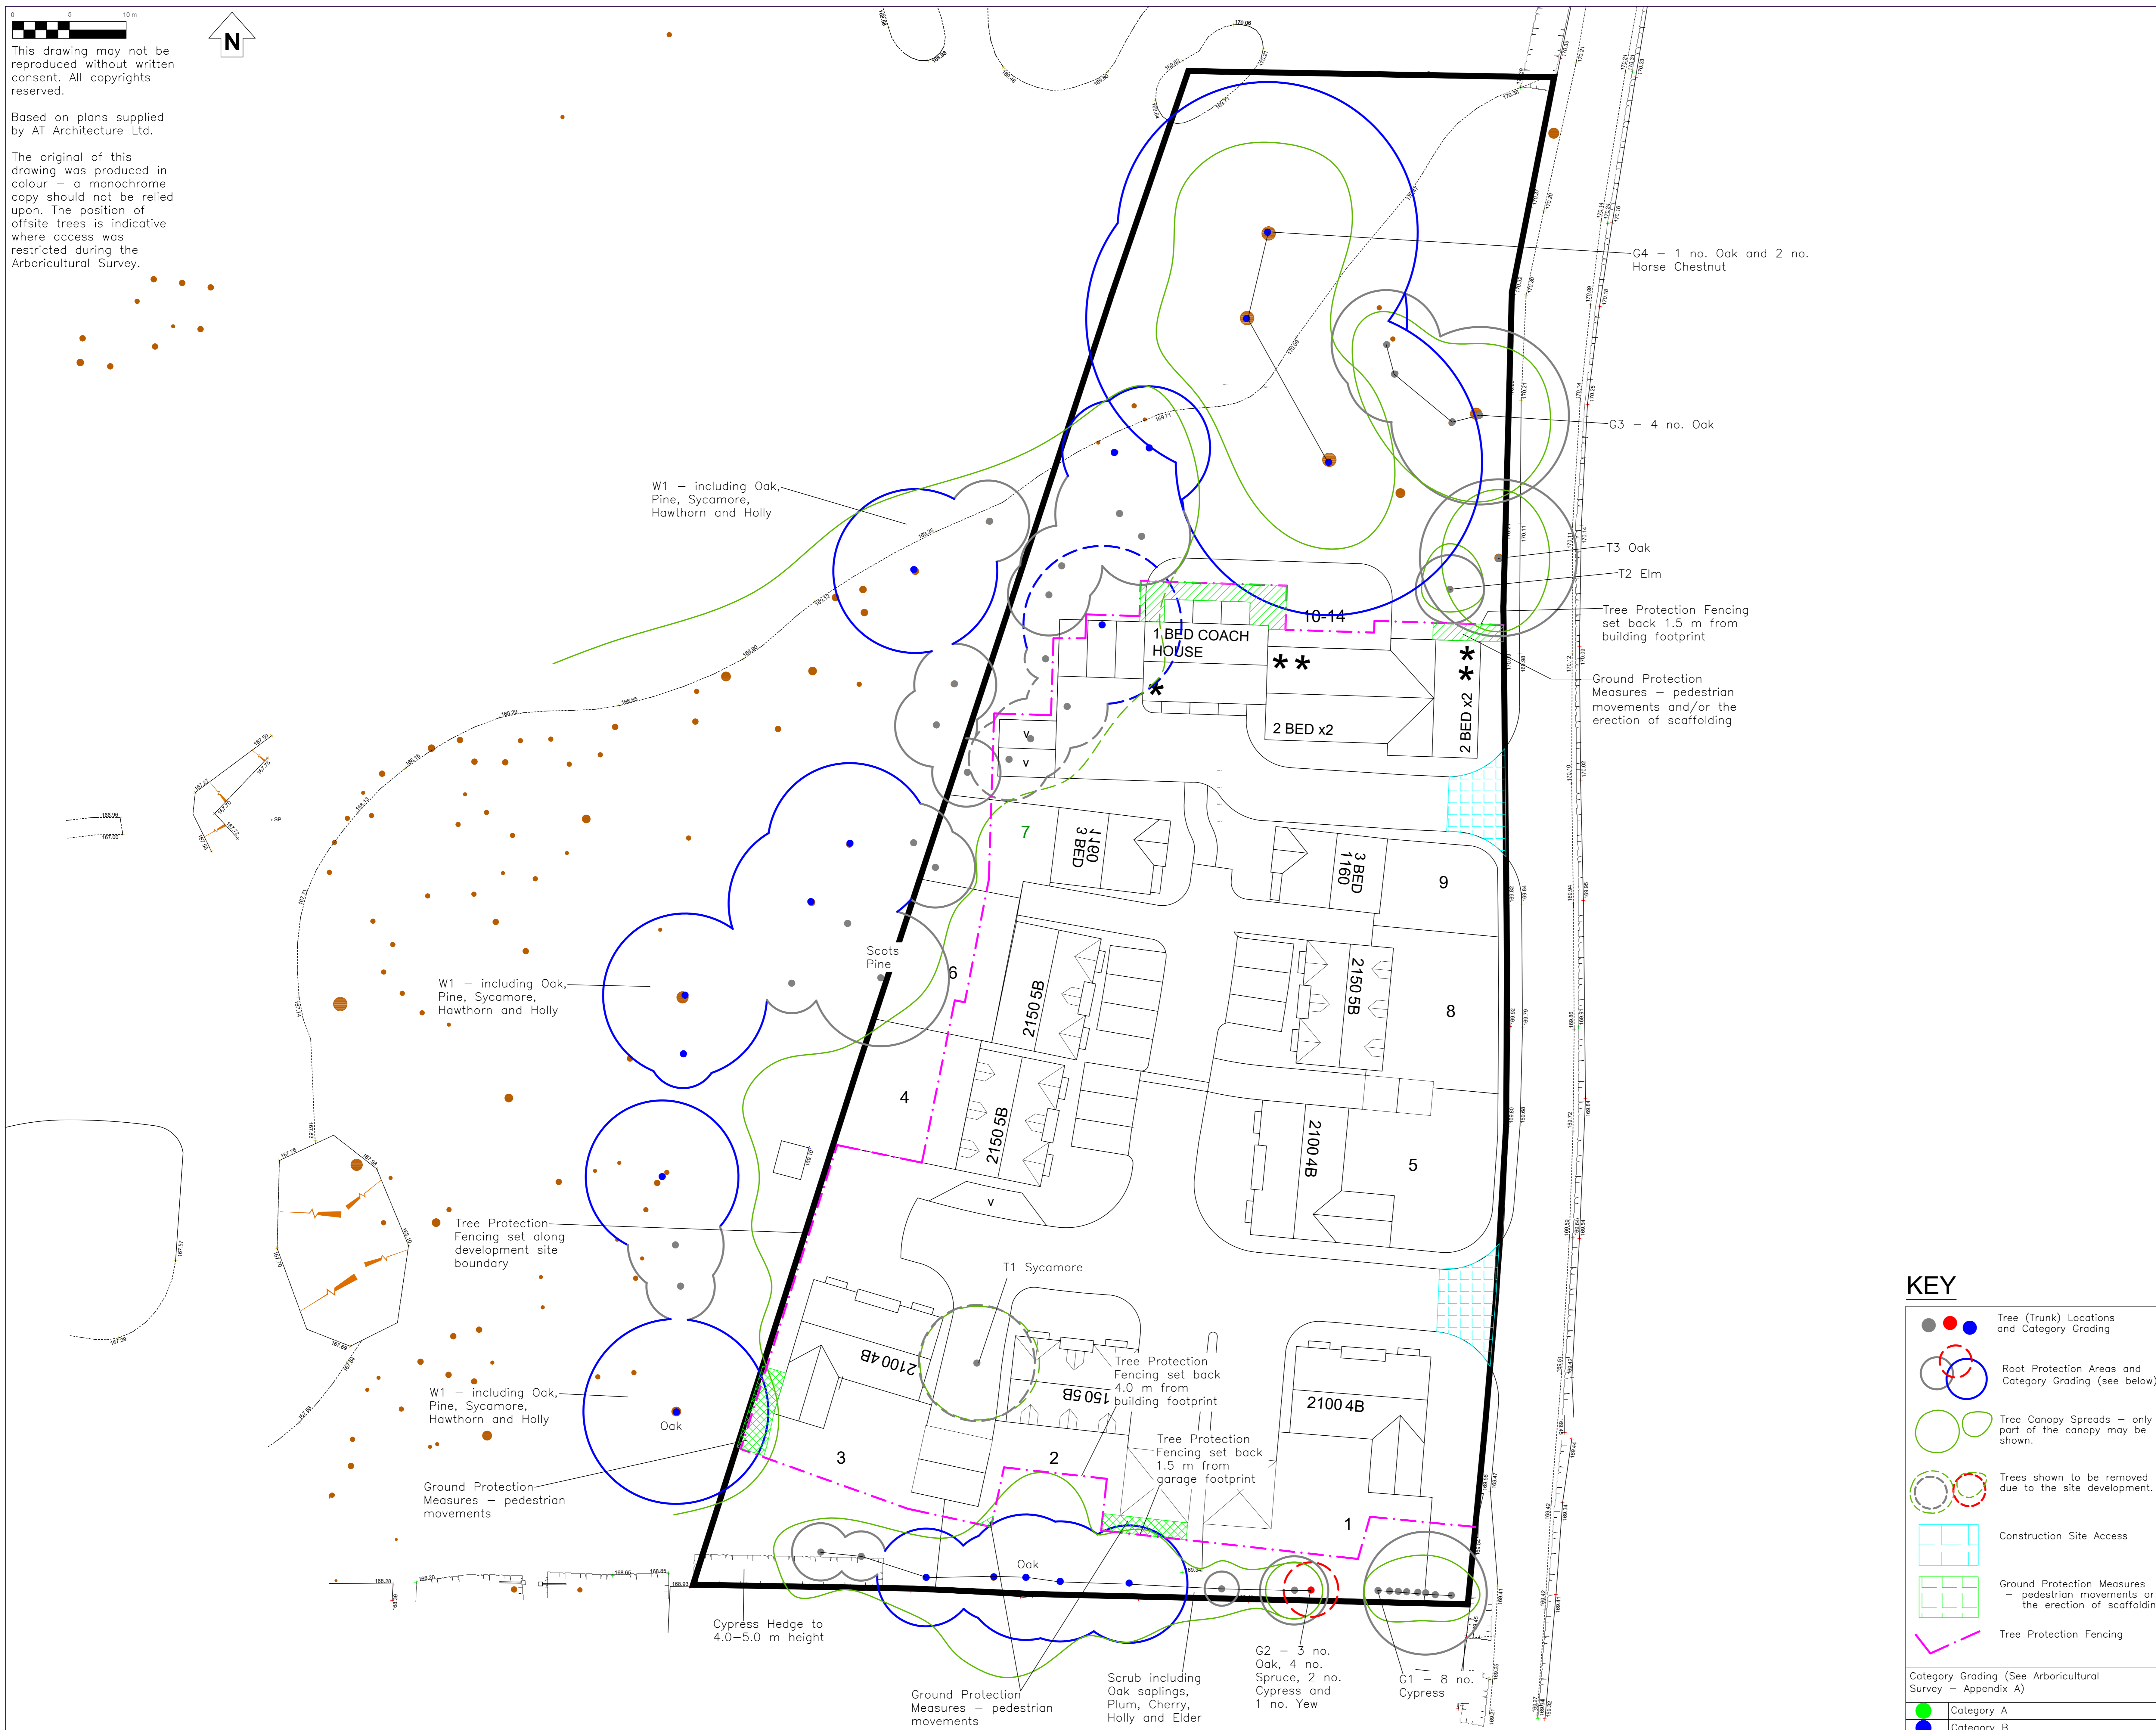

KEY

	Tree (Trunk) Locations and Category Grading
	Root Protection Areas and Category Grading (see below)
	Tree Canopy Spreads - only part of the canopy may be shown.
	Trees shown to be removed due to the site development.
	Construction Site Access
	Ground Protection Measures - pedestrian movements or the erection of scaffolding
	Tree Protection Fencing
Category Grading (See Arboricultural Survey - Appendix A)	
	Category A
	Category B
	Category C
	Category U

Brookmans Park Golf Club, Golf Club Road, Brookmans Park, Hertfordshire

Drawing Title:
Tree Protection Plan

Drawing No: TPP/BPGCGCRBPH/
010 B

Client: Brookman Park Golf Club

Scale: 1:200 @ A0

Drawn By: drc

Date: July 2023

DCCLA

David Clarke BSc (Hons) PD Arb (RFS) CMLI M Arbor A
Offices in Warwickshire

Head Office: Willowbrook House, Church Lane, Fillongley,
Warwickshire, CV7 8EW

M: (07775) 650 835 or (01676) 541 833
email: info@dccla.co.uk