
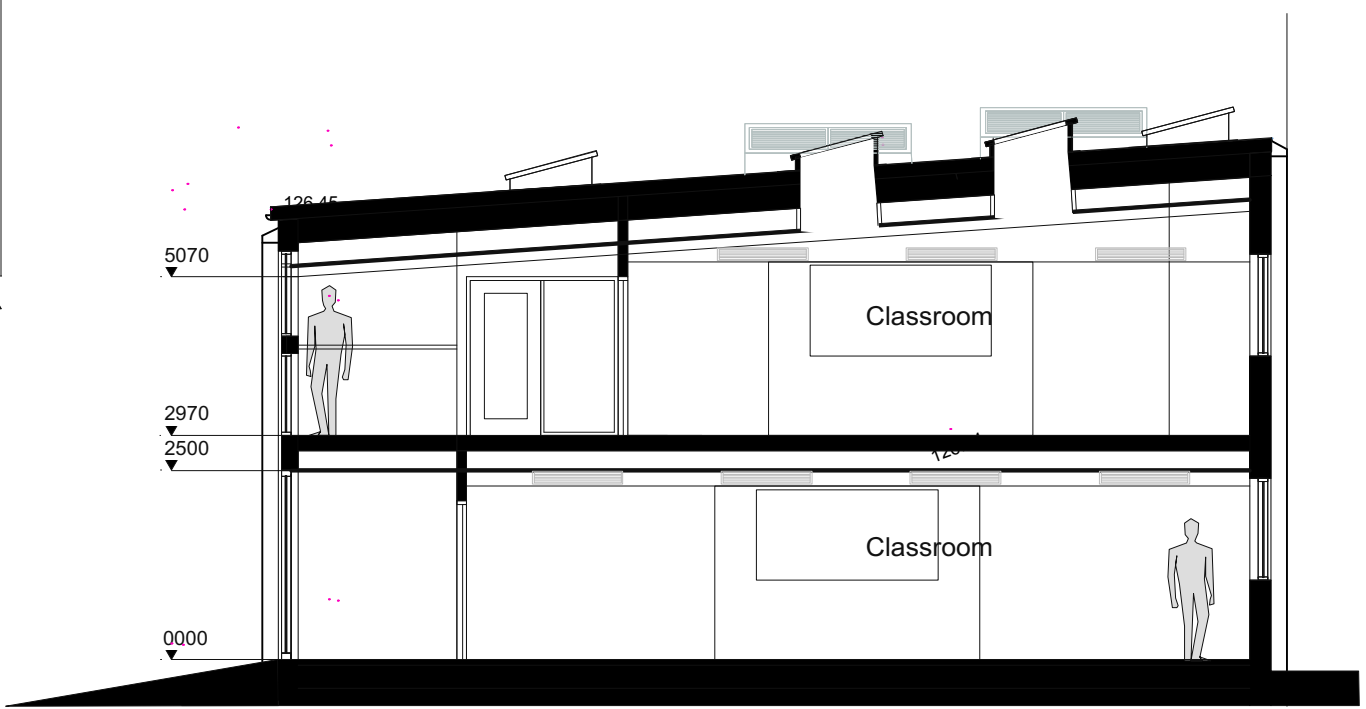


PROPOSED GROUND FLOOR PLAN - 1:100

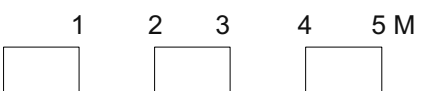

PROPOSED SECTION AA - 1:100

Rev.	Date	Notes	By	Chk
		Clouded Areas Indicate revisions since last issue		

job title Chancellor's School		client Danes Educational Trust	work stage PLANNING APPLICATION
date AUG 23	drawn	scales AS INDICATED	building + drawing title CONVERSION OF GYMNASIUM PROPOSED FIRST FLOOR PLAN
drawing status 2253 / 00 / 0004		job no. + work stage + building + drawing no.	revision

**LYSTER
GRILLET +
HARDING
ARCHITECTS**

01223 351626
admin@lgharchitects.com
www.lgharchitects.com

Copyright © 2019 Lyster Grillet + Harding Ltd. All rights reserved.