


Hook Wood

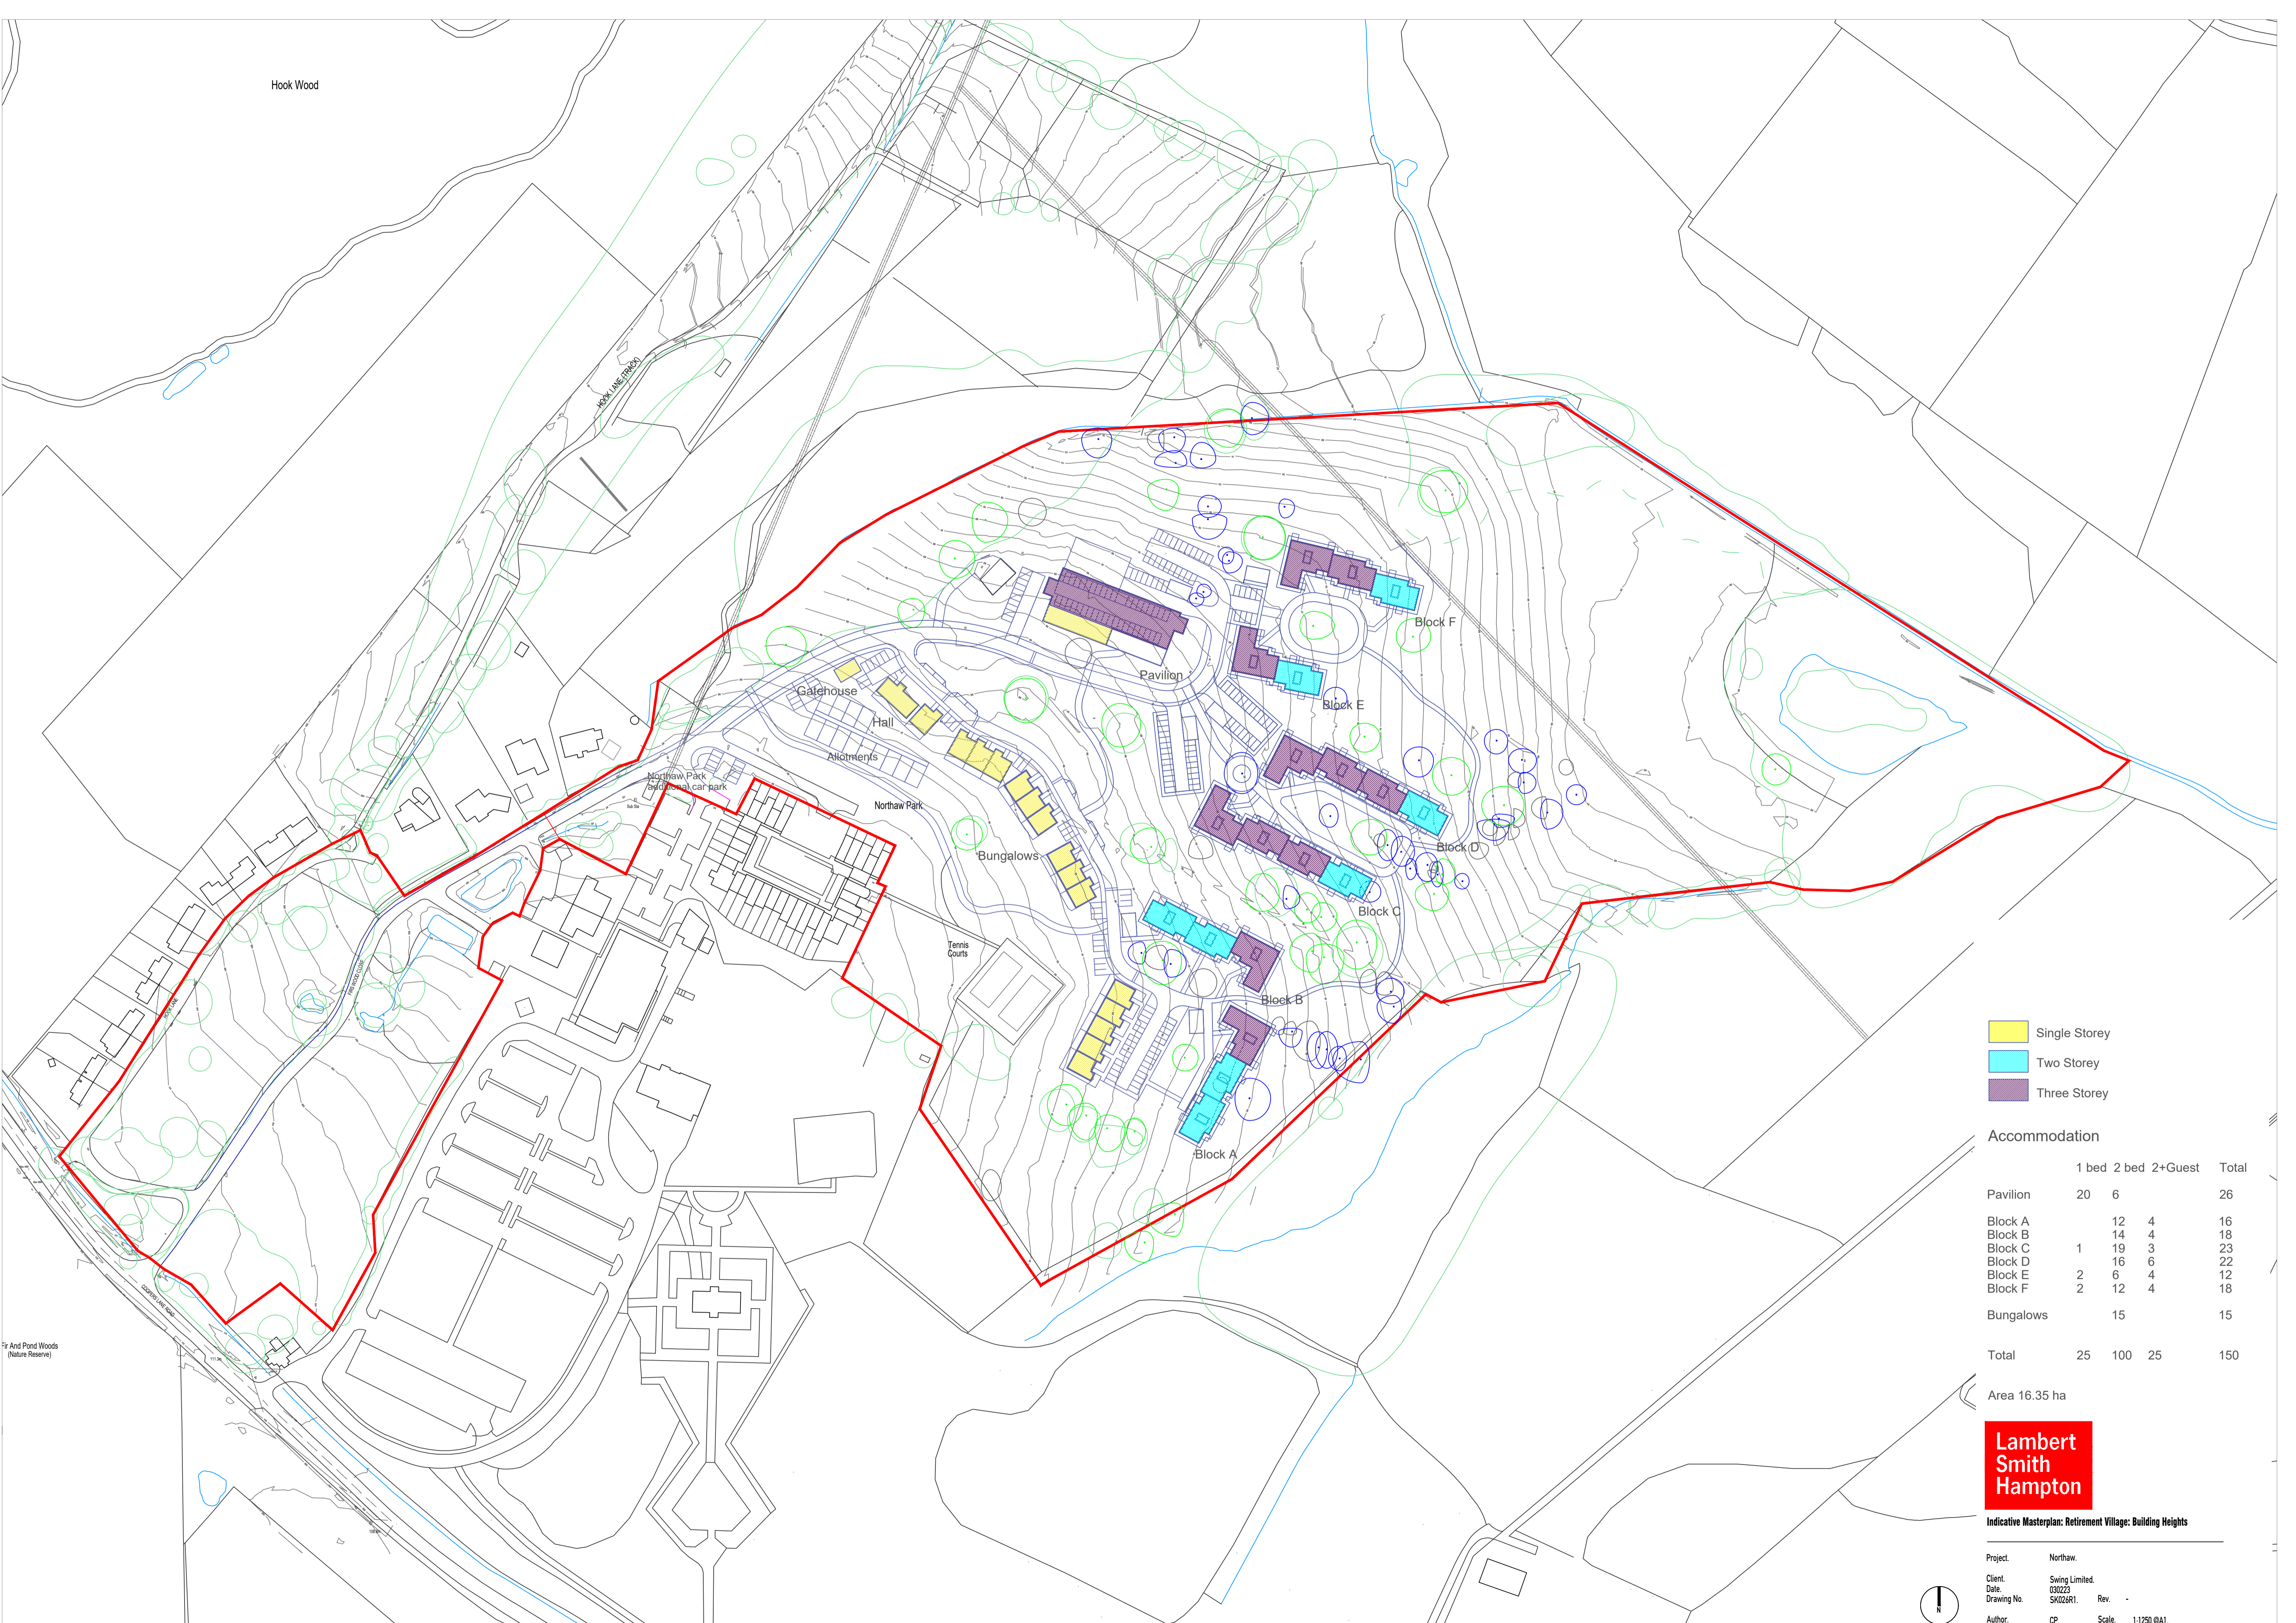

- Single Storey
- Two Storey
- Three Storey

Accommodation


	1 bed	2 bed	2+Guest	Total
Pavilion	20	6		26
Block A		12	4	16
Block B		14	4	18
Block C	1	19	3	23
Block D		16	6	22
Block E	2	6	4	12
Block F	2	12	4	18
Bungalows		15		15
Total	25	100	25	150

Area 16.35 ha



Indicative Masterplan: Retirement Village: Building Heights

Project: Northaw.
 Client: Swing Limited.
 Date: 03/22
 Drawing No: SK02GR1. Rev. -
 Author: CP. Scale: 1:1250 @A1.

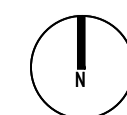

Fir And Pond Woods (Nature Reserve)