

THIS DRAWING MAY BE USED ONLY FOR THE PURPOSE INTENDED AND ONLY WRITTEN DIMENSIONS SHALL BE USED

NOTES

KEY

- TRAFFIC SIGNAL HEAD PRIMARY SIGNAL
- TRAFFIC SIGNAL HEAD SECONDARY SIGNAL
- PEDESTRIAN SIGNALS WITH ADDITIONAL CYCLE SIGNAL AND MODIFIED PUSH BUTTON DEMAND
- APPROXIMATE HIGHWAYS AGENCY BOUNDARY

1. THE PRECISE EXTENT AND LOCATION OF ROAD MARKINGS AND PAINT LINES SHALL BE ESTABLISHED IN THE DETAILED DESIGN
2. THE TYPE AND PRECISE LOCATION / ORIENTATION OF TRAFFIC SIGNAL POSTS AND HEADS SHALL BE ESTABLISHED IN THE DETAILED DESIGN
3. HIGH FRICTION SURFACE DRESSING TO BE APPLIED TO ALL STOP LINE APPROACHES

Revisions to footway / cycleway annotation.	PAE	21.12.00	D
Amendments to foot / Cycleway Annotation.	SES	18.12.00	P
Splitter islands amended. Link bridge hardstrip retained	KM	18.09.00	N
Various Minor Amendments	DLSM	19.07.00	M
Minor Amendments	GCL		
Minor Amendments	LSC	30.05.00	L
Annotations Added	RFW	15.05.00	K
Various Minor Amendments	GCL		
Various Minor Amendments	RFW	05.04.00	J
Various Minor Amendments	PG		
Various Minor Amendments	LSC	08.02.00	H
Various Minor Amendments	PG		
Various Minor Amendments	LSC	5.11.99	G
Various Minor Amendments	PG		
A1(M) Slip Road Layout Revised	LSC	8.10.99	F
Details Added at A1(M) Slip Roads	GNC	30.9.99	E
Redrawn in KeySignals Signal layout amended	JMK	28 Jun 99	D
Circulatory lane widths increased.		19 Jul 99	C
Secondary signal heads amended		8 Jul 99	B
Lane widths amended.		Jun 99	A
Revision Details	By	Date	Suffix
	Chk		




Drawing Number: F8CSB/43 Q

BRITISH AEROSPACE HATFIELD

Drawing Title: JACK OLDINGS JUNCTION IMPROVEMENT

Scale at A1: 1:500
 Dn: LSC
 Chk: JBG
 Date: MAY 99

Scott Wilson Kirkpatrick & Co Ltd
 Scott House
 Basing View, Basingstoke
 Hampshire, RG21 4JG
 Telephone (01256) 461161
 Fax (01256) 460582

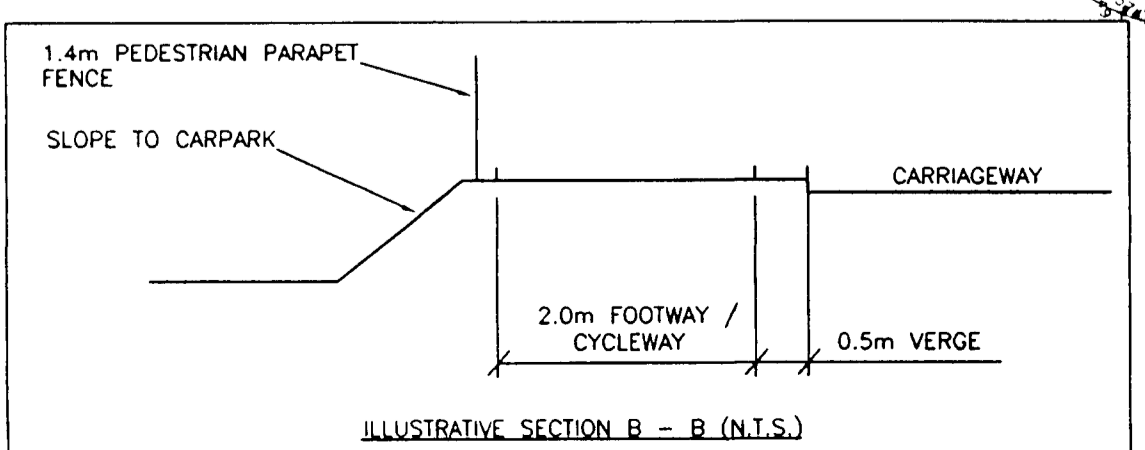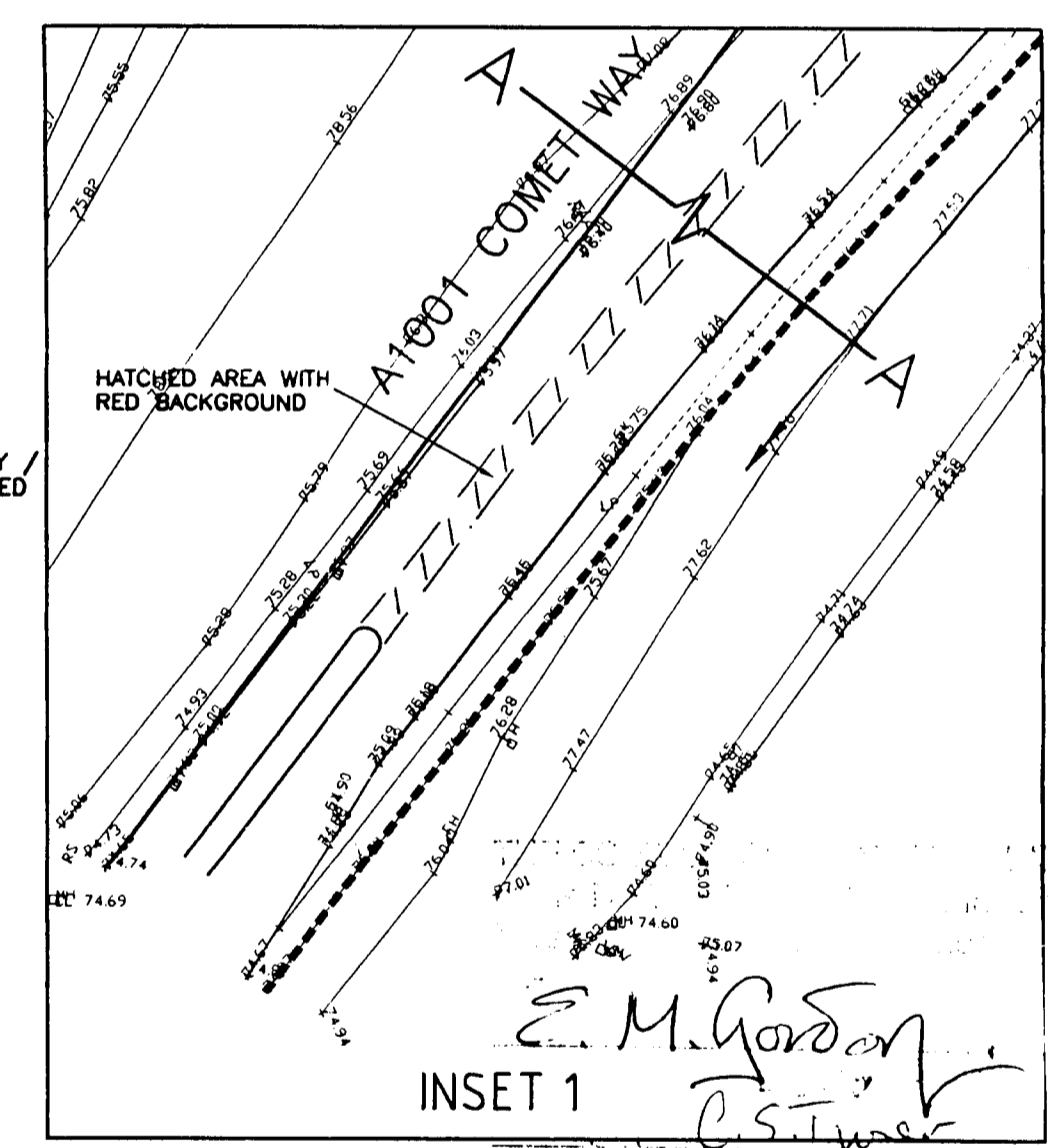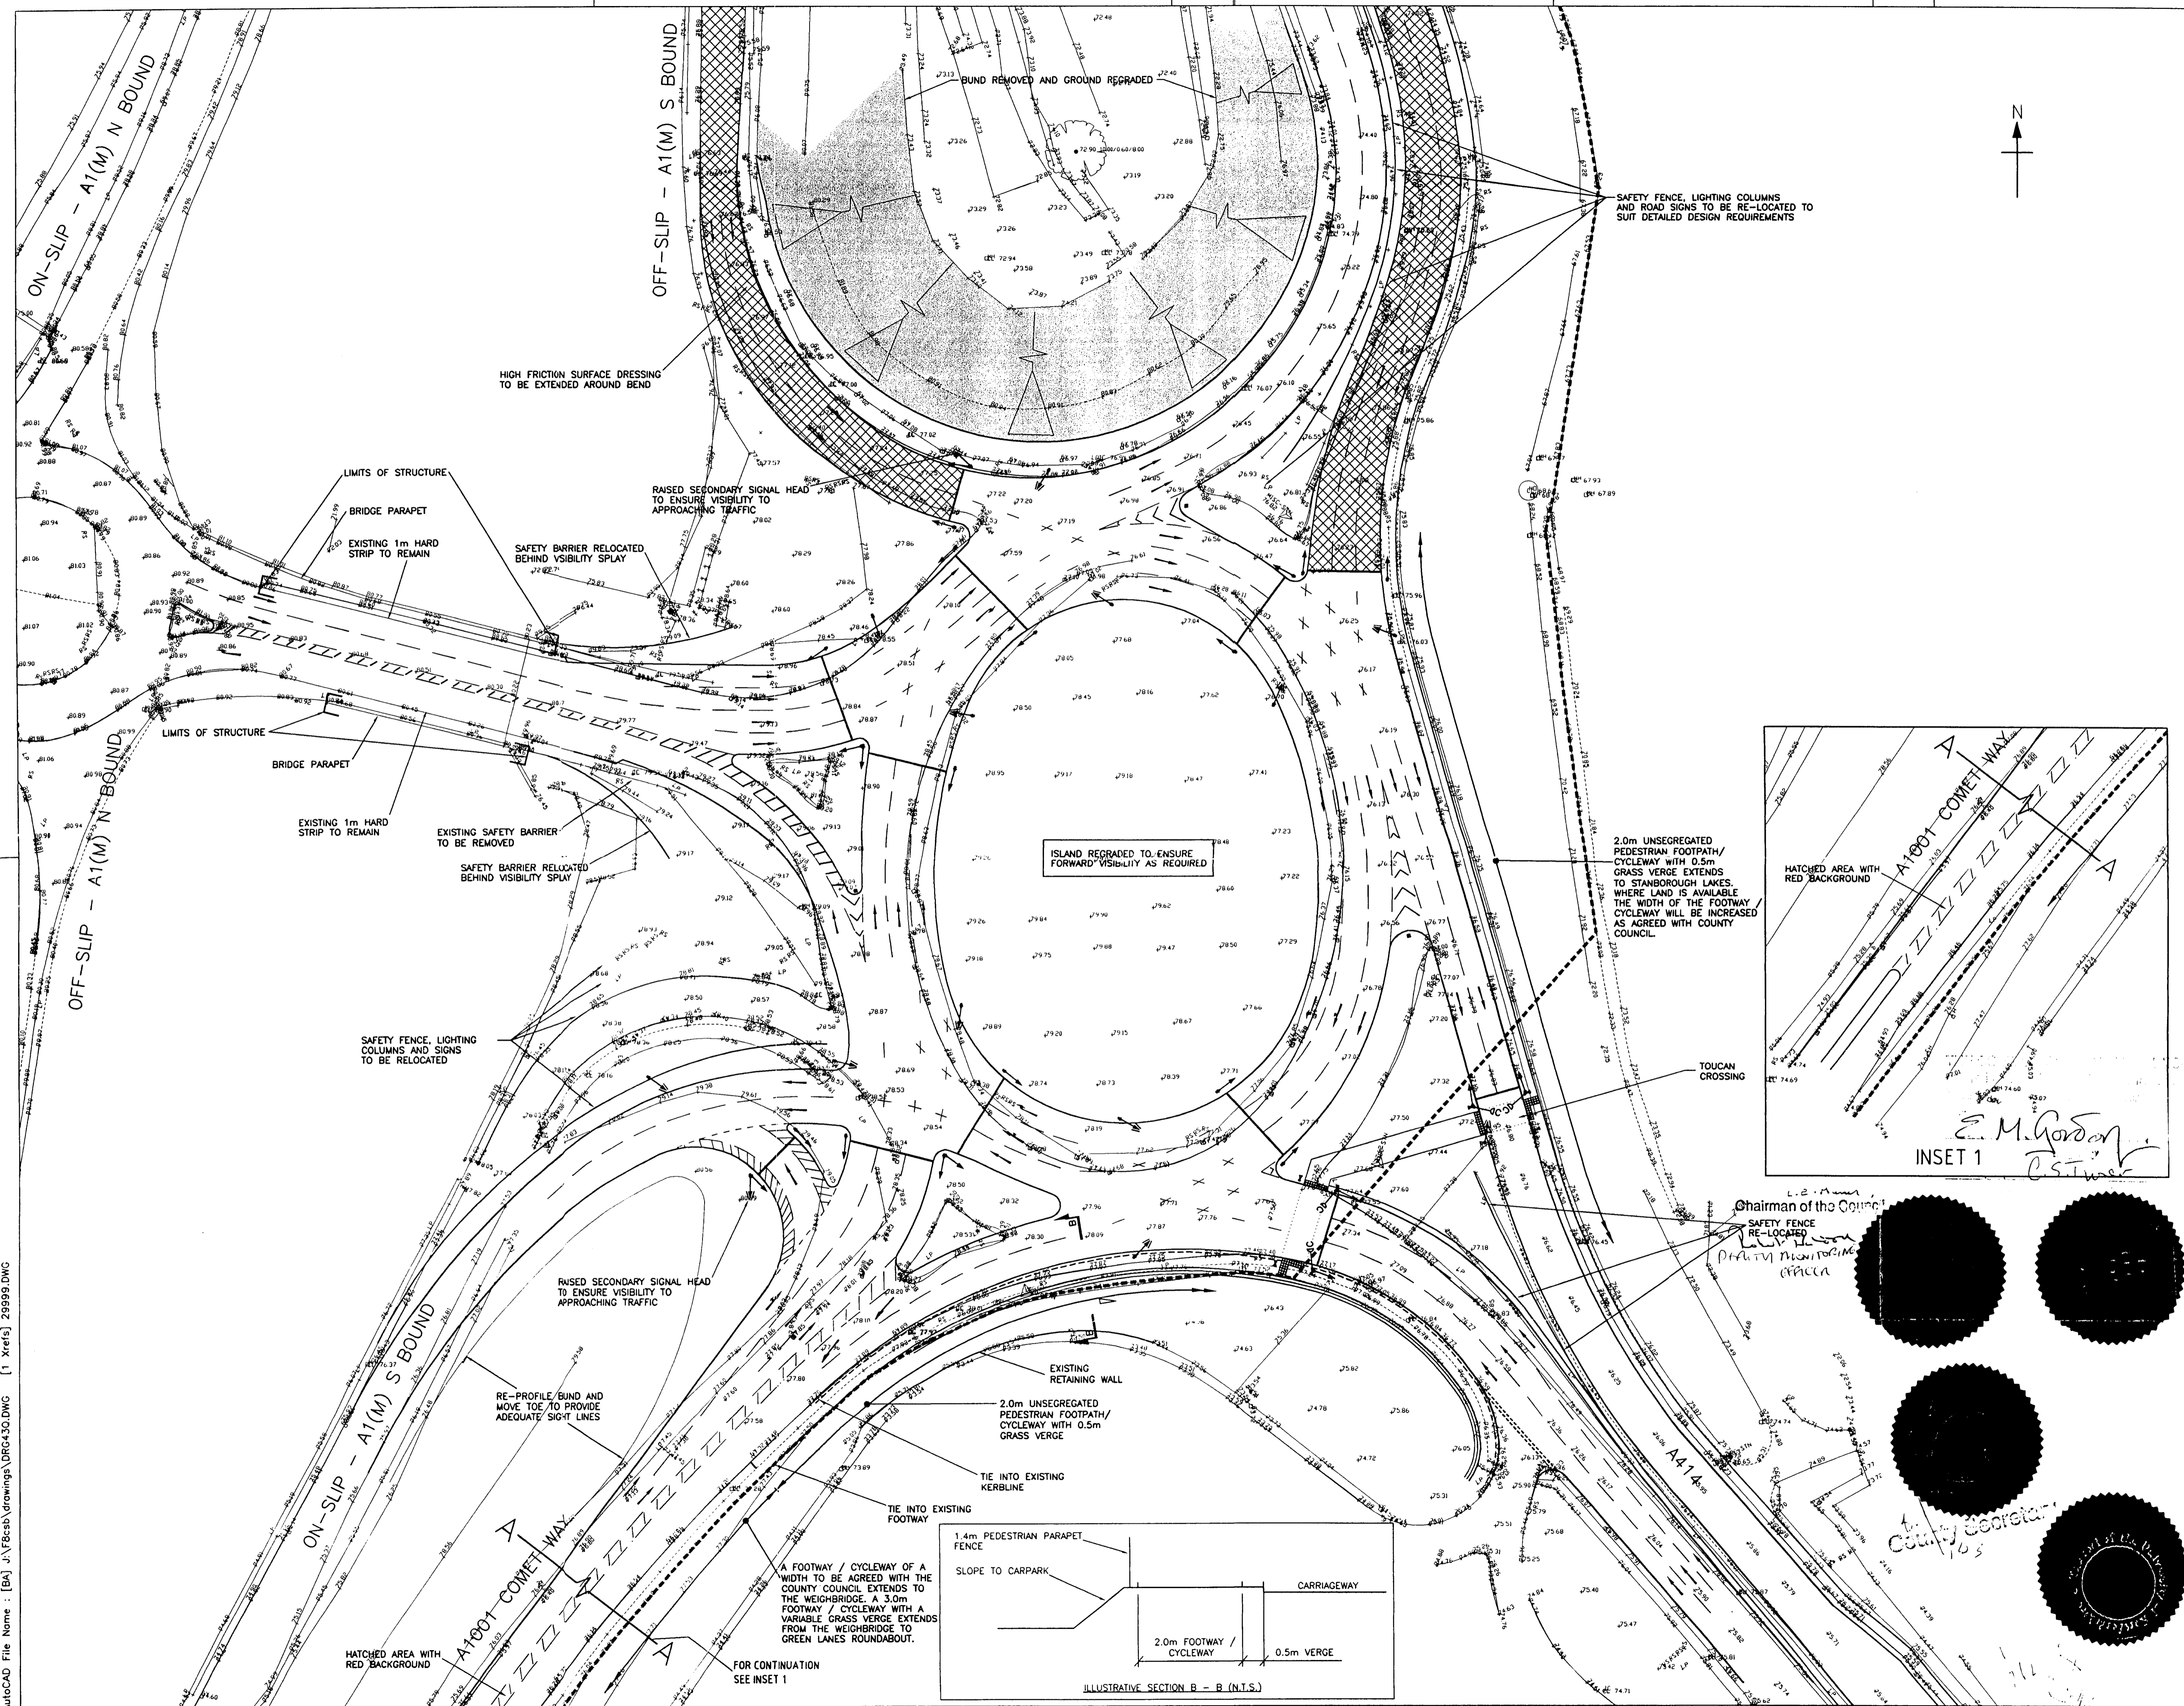

Plot Date : 21-Dec-00 10:12 BY : 14066PE
 AutoCAD File Name : [BA] J:\F8CSB\Drawings\DRG43Q.DWG [1 Xrefs] 29999.DWG