

NOTES.

REFERENCE DRAWINGS

SITE LAYOUT	41515945/01/201/1060
CIVIL DETAILS - DELIVERY AREA	41515945/01/201/1061


GENERAL :

1. DO NOT SCALE FROM THIS DRAWING.
2. ALL DIMENSIONS ARE IN MILLIMETRES (mm) & ALL LEVELS ARE IN METRES (m) AOD, UNLESS STATED OTHERWISE.
3. ALL DIMENSIONS & LEVELS TO BE CHECKED ON SITE AND ANY DISCREPANCIES SHOULD BE REPORTED TO G.H.A. Ltd.

CONCRETE :

1. CONCRETE GRADES :-
STRUCTURAL - GRADE C28/35A
BENCHING/BLINDING - GRADE C16/20
2. ALL EXPOSED CONCRETE EDGES TO HAVE 25x25mm CHAMFERS EXCEPT FOR HORIZONTAL ARISSES ABUTTING FLOORING AND COVERS. CHAMFERS EXTEND 150mm BELOW FINISHED GROUND LEVEL.
3. FAIR FINISH WORKED TYPE B SHALL BE APPLIED TO ALL EXPOSED FORMED CONCRETE SURFACES, EXCLUDING TO 300mm BELOW FINISHED GROUND LEVEL. ALL OTHER EXPOSED SURFACES HAVE A STEEL FLOAT FINISH.
4. COVER TO ALL REINFORCEMENT TO BE 40mm UNO.
5. FOUNDATIONS TO BE BLINDED IMMEDIATELY FOLLOWING APPROVAL OF FORMATION TO PREVENT SOFTENING OF SUBGRADE.
6. IF FOUNDATION STRATA NOT FOUND AT THE LEVEL SHOWN ON THE DRAWINGS CONTACT G.H.A Ltd.
7. ANY SOFT SPOTS TO BE REMOVED AND REPLACED WITH TYPE 1 SUBBASE COMPACTED IN ACCORDANCE WITH THE SPECIFICATION FOR HIGHWAY WORKS.

LEGEND.

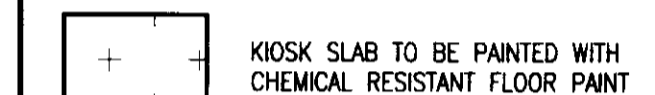

CURRENT ISSUE INFORMATION

07/08/09	BH	BH	PD	B	FOR CONSTRUCTION	
8/5/09	XP	PN	PN	A	FOR ACCEPTANCE	
DATE	DRWN	CHKD	REV'D	ISSUE		

Owner

Client:	
---------	--



Blackwell House
Three Valleys Way
Bushey, Herts WD23 2LG

Tel : +44 (0) 1923 248831
Fax : +44 (0) 1923 248800
Email : tw@macs.co.uk



CONSTRUCTORS

THIS DRAWING IS ISSUED BY MMH CONSTRUCTORS SUBJECT TO THE CONDITIONS THAT IT IS NOT COPIED EITHER IN WHOLE OR IN PART OR DISCLOSED TO THIRD PARTIES UNLESS PRIOR WRITTEN AUTHORISATION IS GIVEN BY MMH CONSTRUCTORS

PREVIOUS VERSIONS OF THIS DRAWING SHOULD BE STAMPED SUPERSEDED OR DESTROYED

Client Contract Reference:	Contract Reference:	Scale:
-	-	AS SHOWN @ A1

Project Name:

GASLESS DISINFECTION CONVERSION

Title: GENERAL ARRANGEMENT OF
CHEMICAL STORAGE & DOSING KIOSK

Site:	Discipline:
NORTH MYMMS	CIVIL / MECHANICAL

Drawn KP	Checked PN	Approved PN	ISO A1 841x594mm
-------------	---------------	----------------	---------------------

Drawing Number:

41515945/01/201/5150

B

SAFETY, HEALTH & ENVIRONMENTAL (SHE)
INFORMATION – KEY RESIDUAL DESIGN RISKS

1. T.B.A.

The above are the Key residual risks that have been identified by the the designers. The full list of risks identified is contained in the DRAs - copies available in the site office for further reference.