


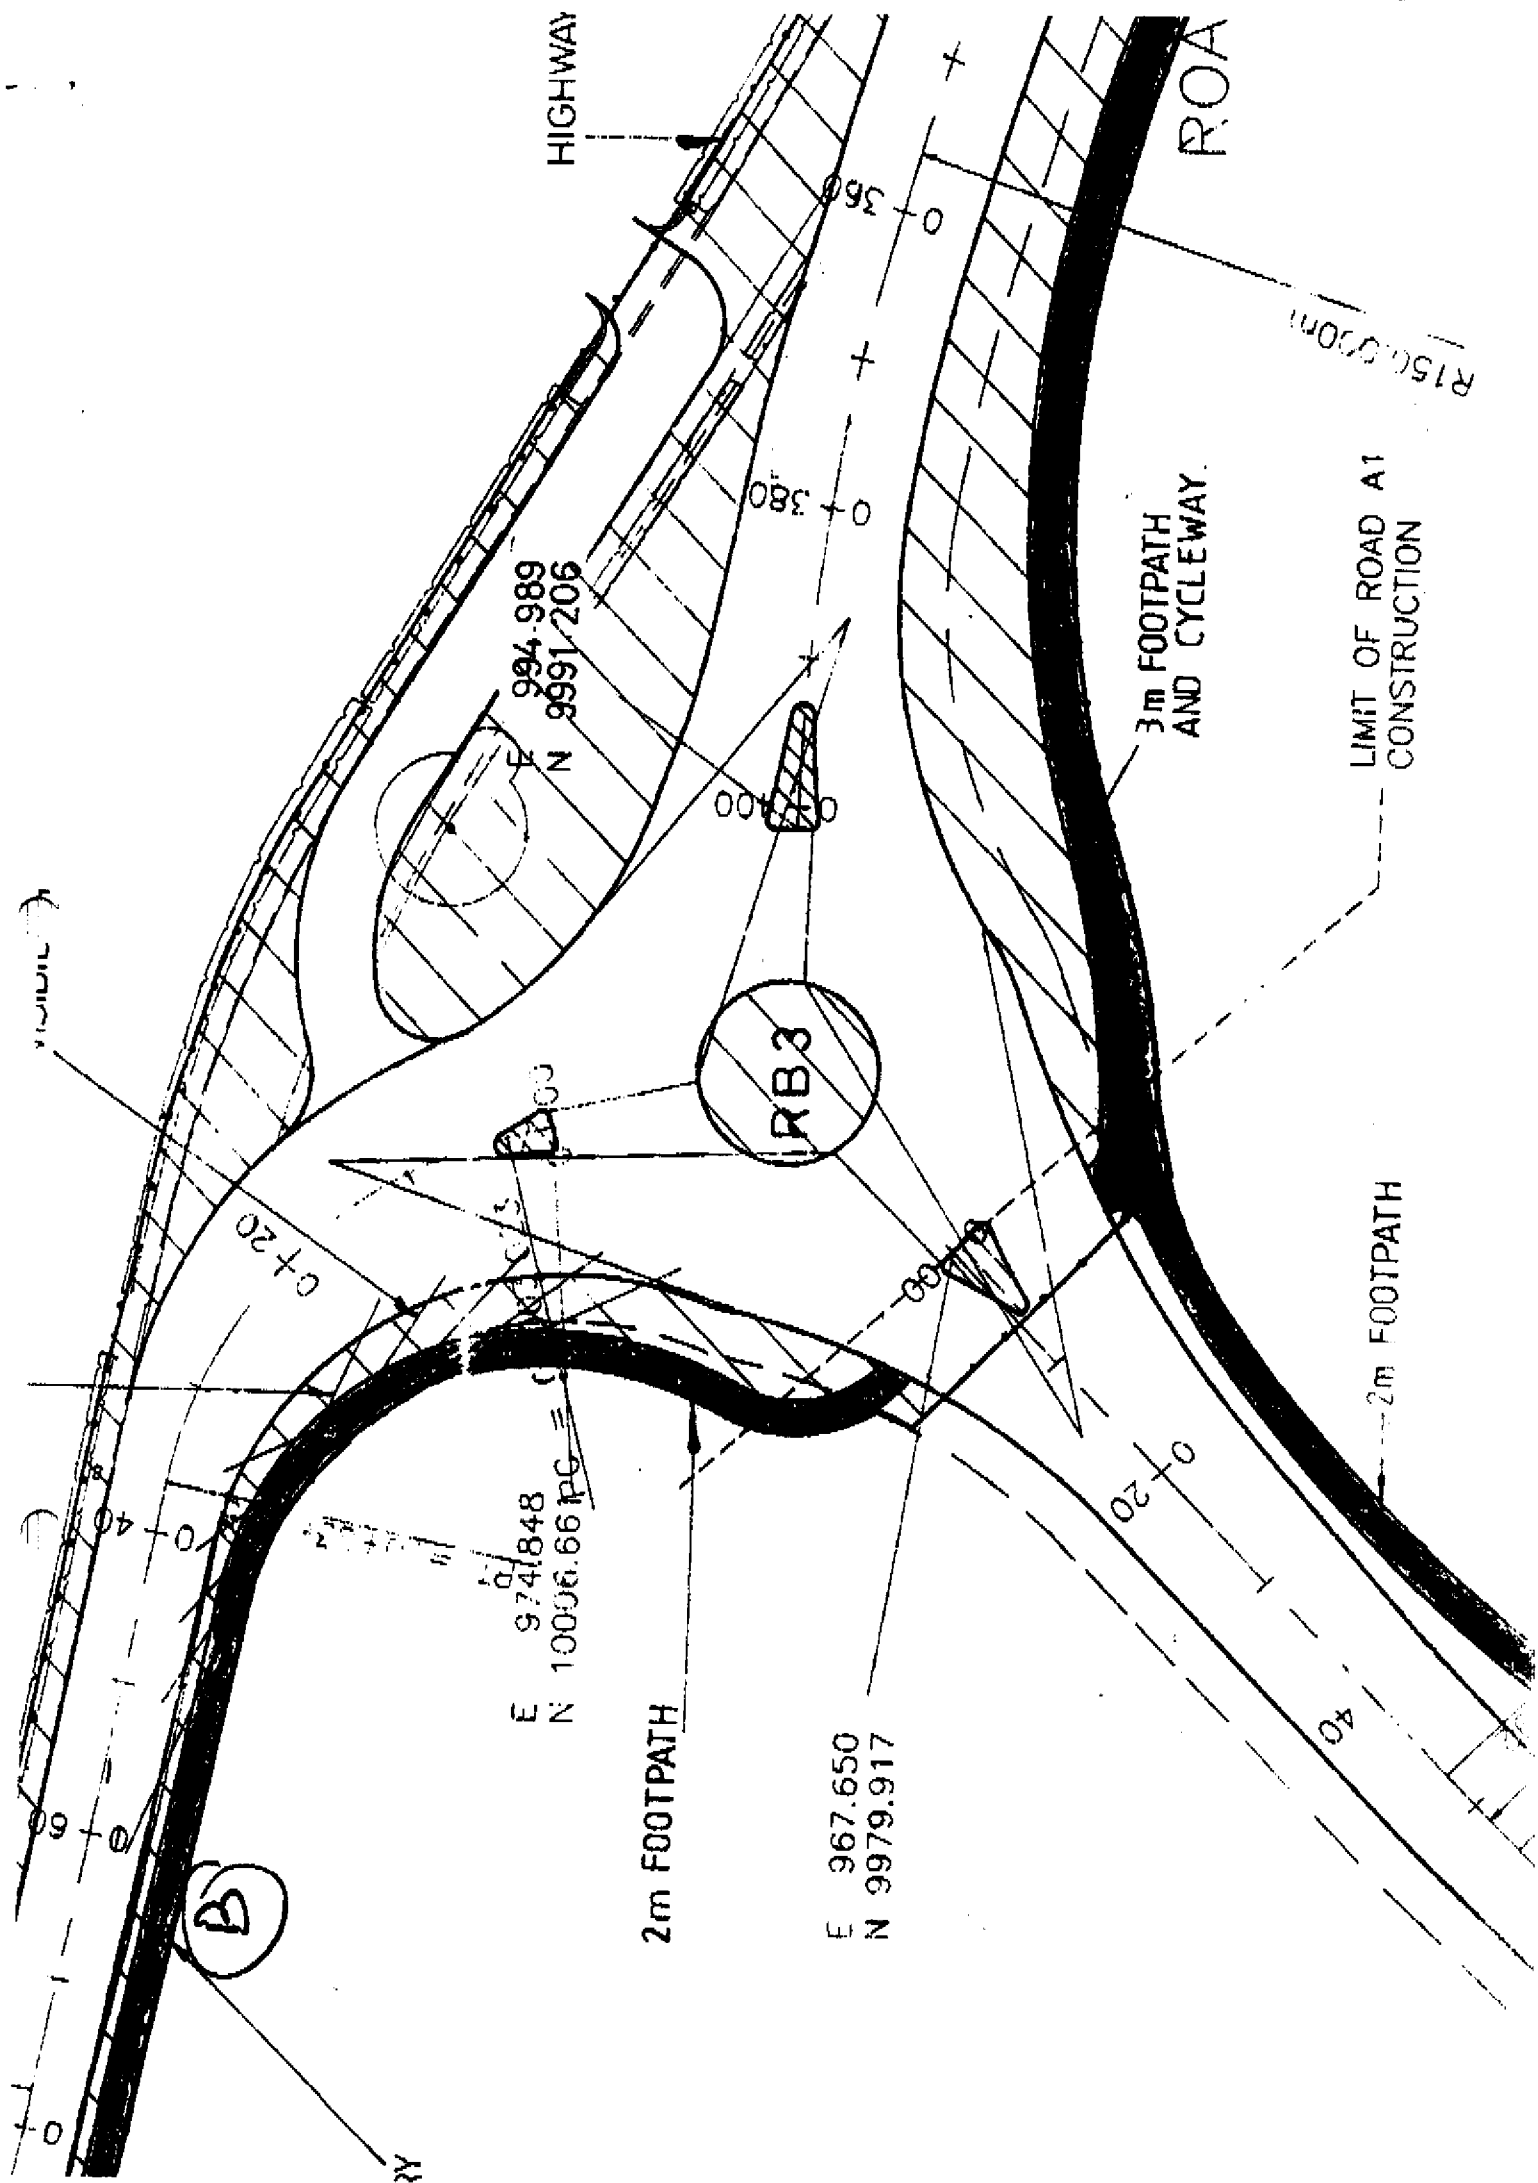

(A)

KEY

- HIGHWAY
- STATUTOI
- FOOTPAT
- AREA U

HIGHWAY BOUNDARY

TO SIMON CHIVERS /
CHRIS WATTS
FROM JIM KINSMAN
EXTRACTS FROM
BAYNHAM MEIKLE
DRAWING
4503/12C

IN LANE

(A)

BOUNDARY

Y SERVICE ZONE / PLOT BOUNDARY

/ CYCLEWAY

IDER LICENCE

