


24 AMETHYST WALK

WHITE UPVC

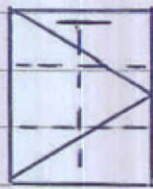


845

180 CILL

COTSWOLD

660

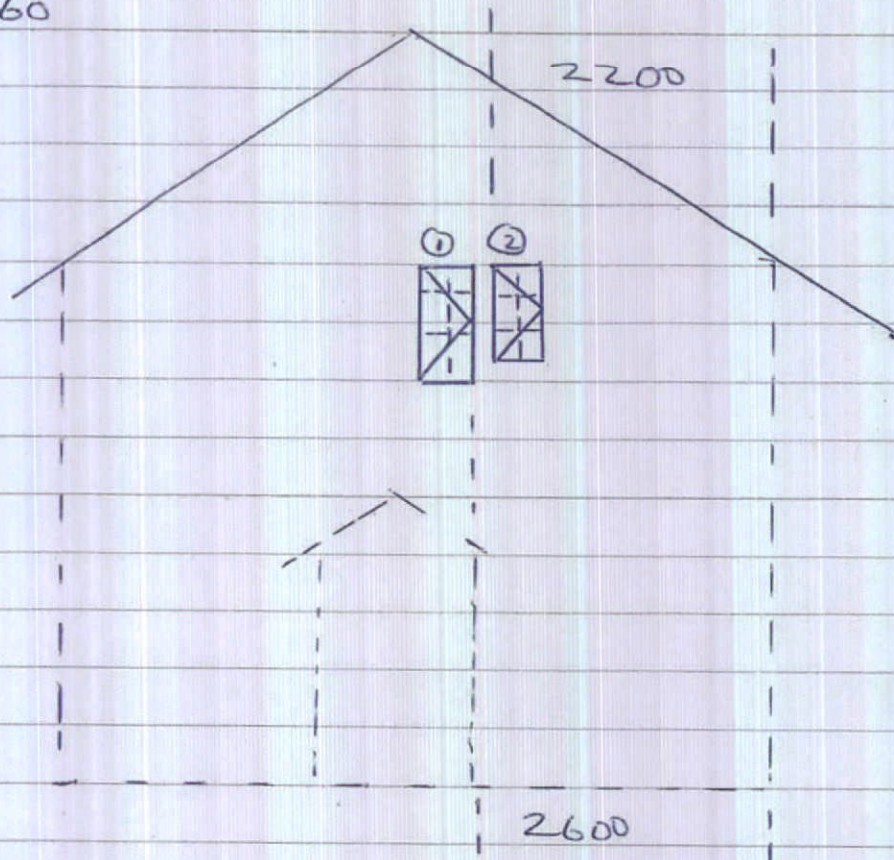

① EXISTING WINDOW 660 x 1200

② PROPOSED WINDOW 660 x 845 (COTSWOLD)

APPROX 400 mm BETWEEN WINDOWS

SIZES IVE GIVEN ARE AS CLOSE TO CUSTOMERS
PLANS TO STILL WORK BRICKS

WILL REQ SKINNY TOWER

IVE KEPT ~~THE~~ NEW WINDOW HANDS TO MATCH
EXISTING.

OTHER FLATS ARE COTSWOLD. WE NEED TO
CHECK DETAILS WITH CUSTOMER.