


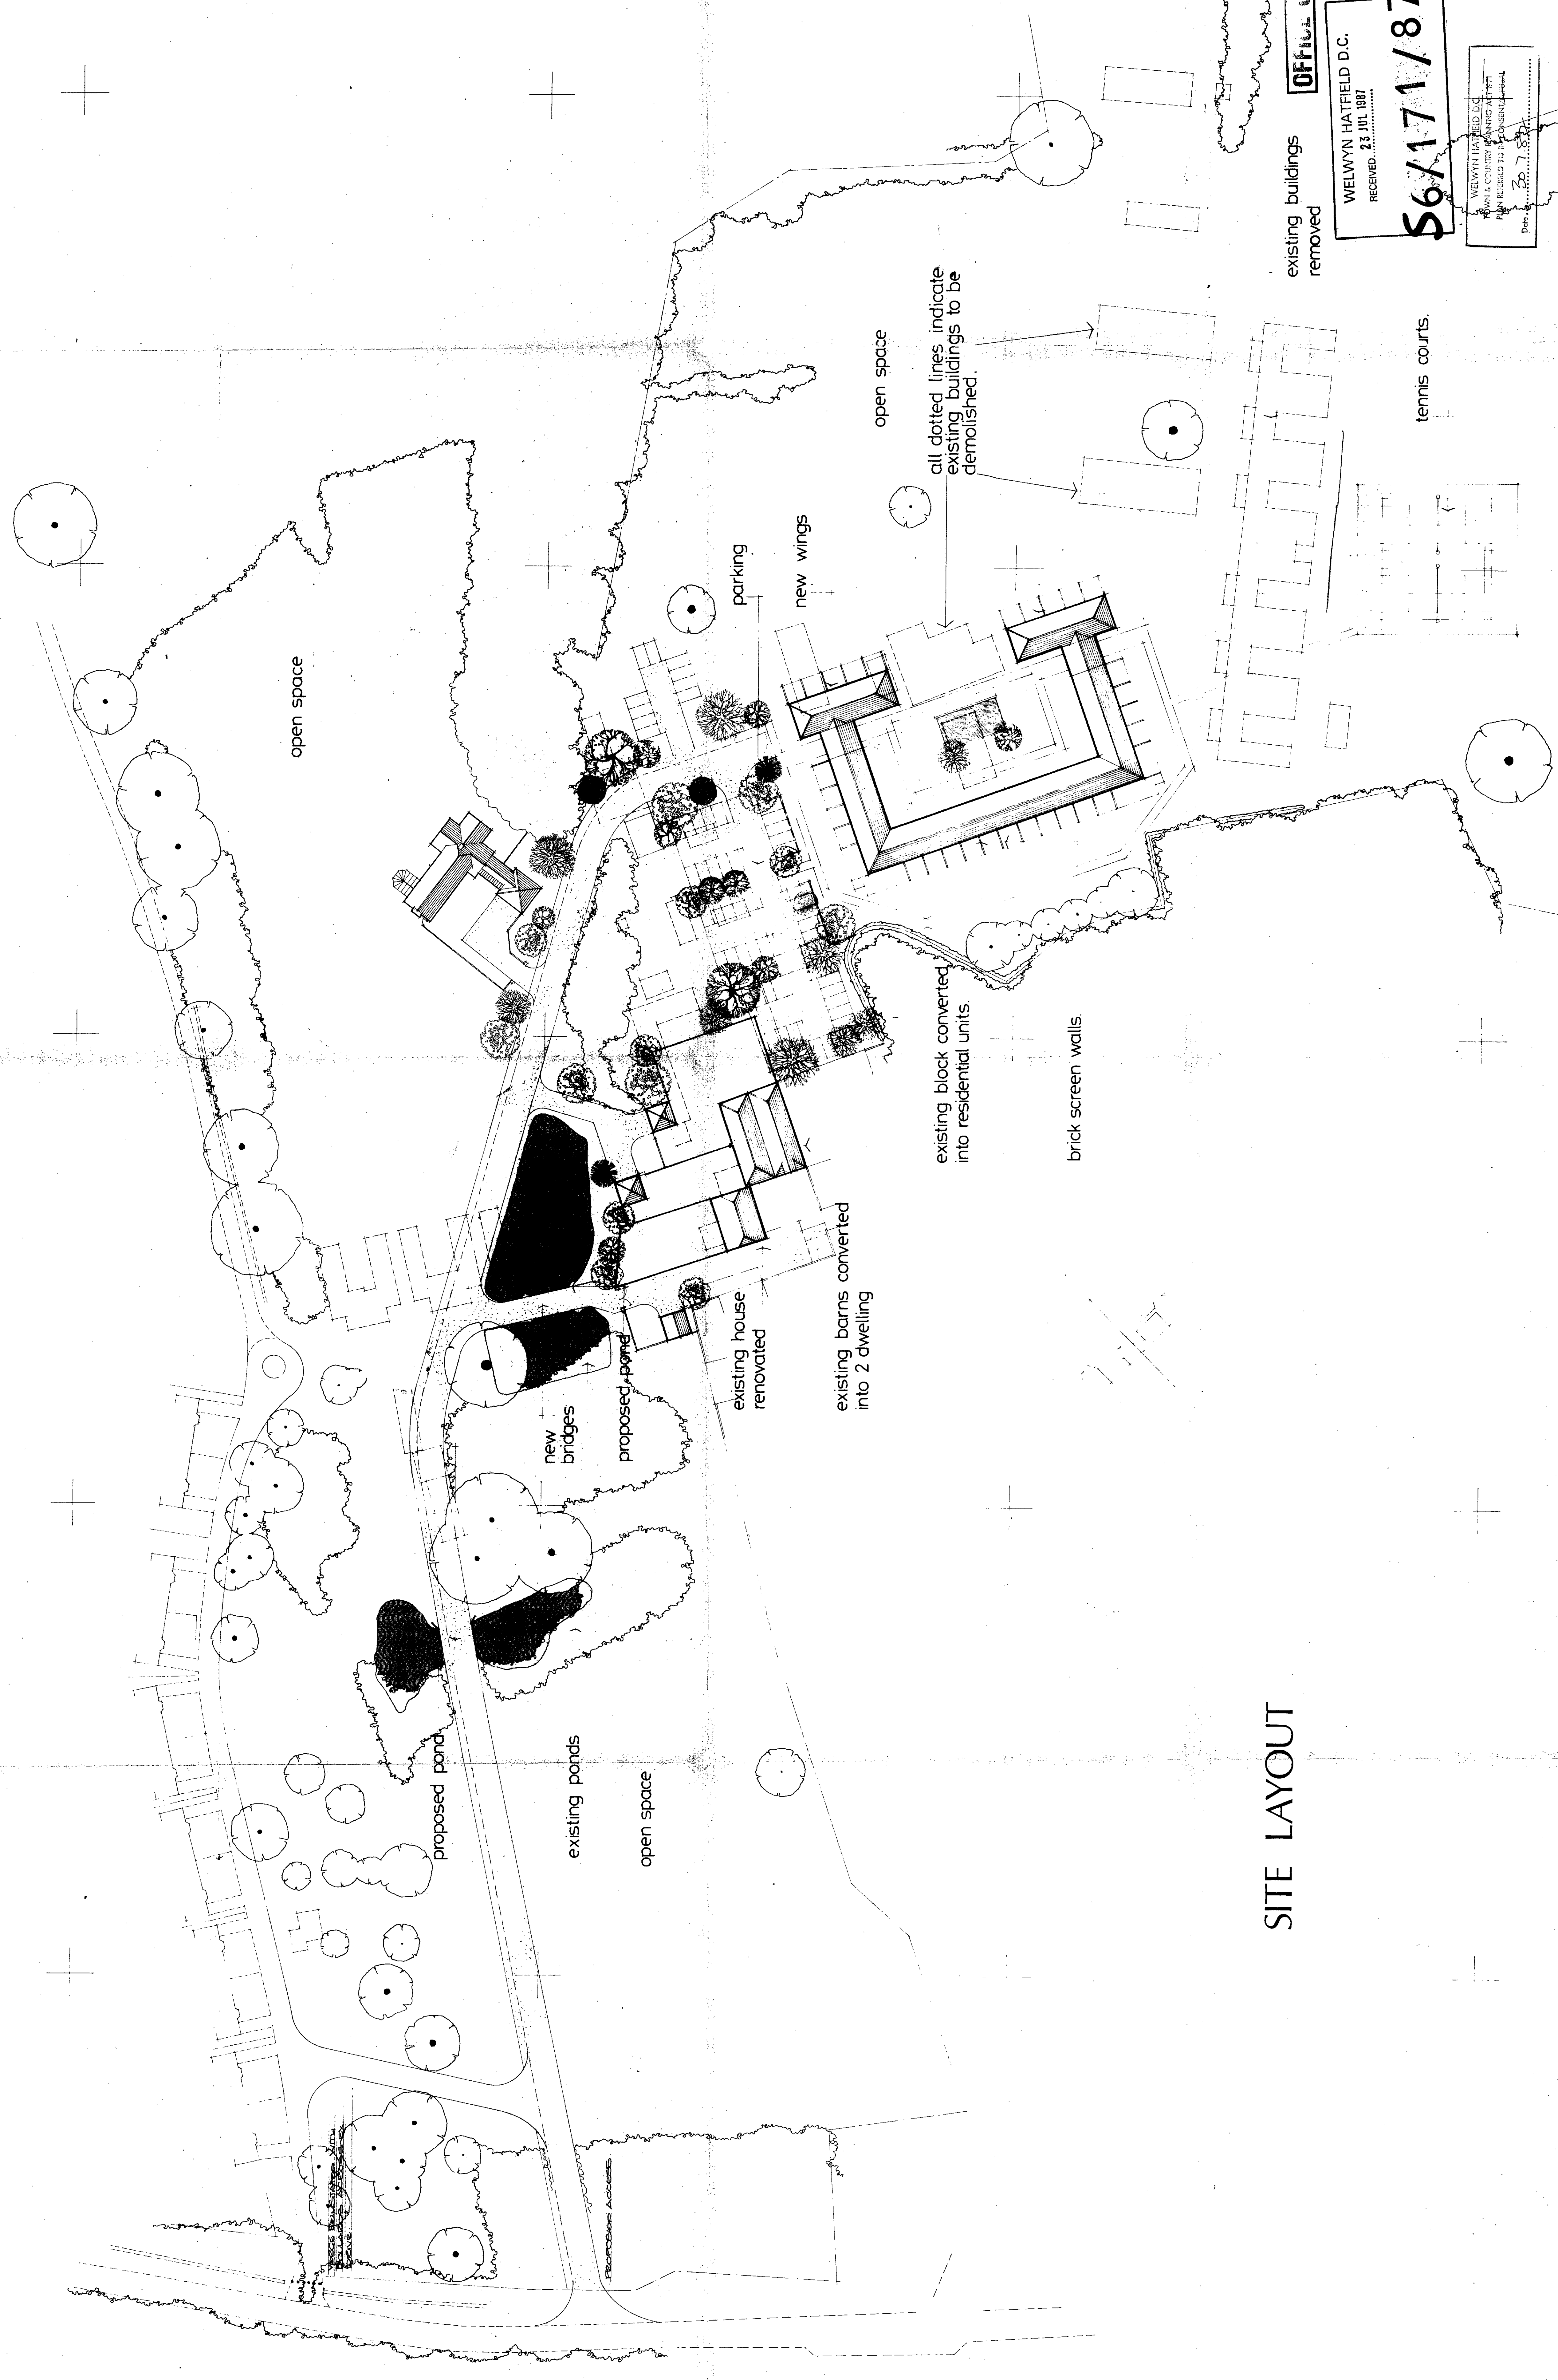

SITE LAYOUT

OFFICIAL COPY
WELWYN HATFIELD D.C.
RECEIVED 23 JUL 1987
\$6/171/87

WELWYN HATFIELD D.C.
PLANNING DEPARTMENT
RECEIVED 23 JUL 1987
Date 23.7.87

HERTFORD PLANNING SERVICE
98 100 Fore Street
Hertford
Herts SG14 1AB
Tel Hertford 0992 551713

Proposed Development at
Hook Estate,
Northaw,
Herts
for
Ashdale Developments Ltd.

January 1987
Scale 1:500
Drawing No. 1/15/87