

WAREHOUSE ELEVATIONS	

[illegible]


DESIGN & BUILD

SAUNDERS
■ **PARTNERSHIP**
A R C H I T E C T S
31 CHURCH STREET, WELWYN, HERTS AL6 9LW
TEL 01438 712055 FAX 01438 712910

Project: SECURICOR DIST.
SUPERHUB, HATFIELD
BUSINESS PARK

WAREHOUSE &
OFFICE ELEVATIONS

Scale 1:200	Drawn IJC	Date JUNE 96
Project No 9745	Drawing No 116	Revision J

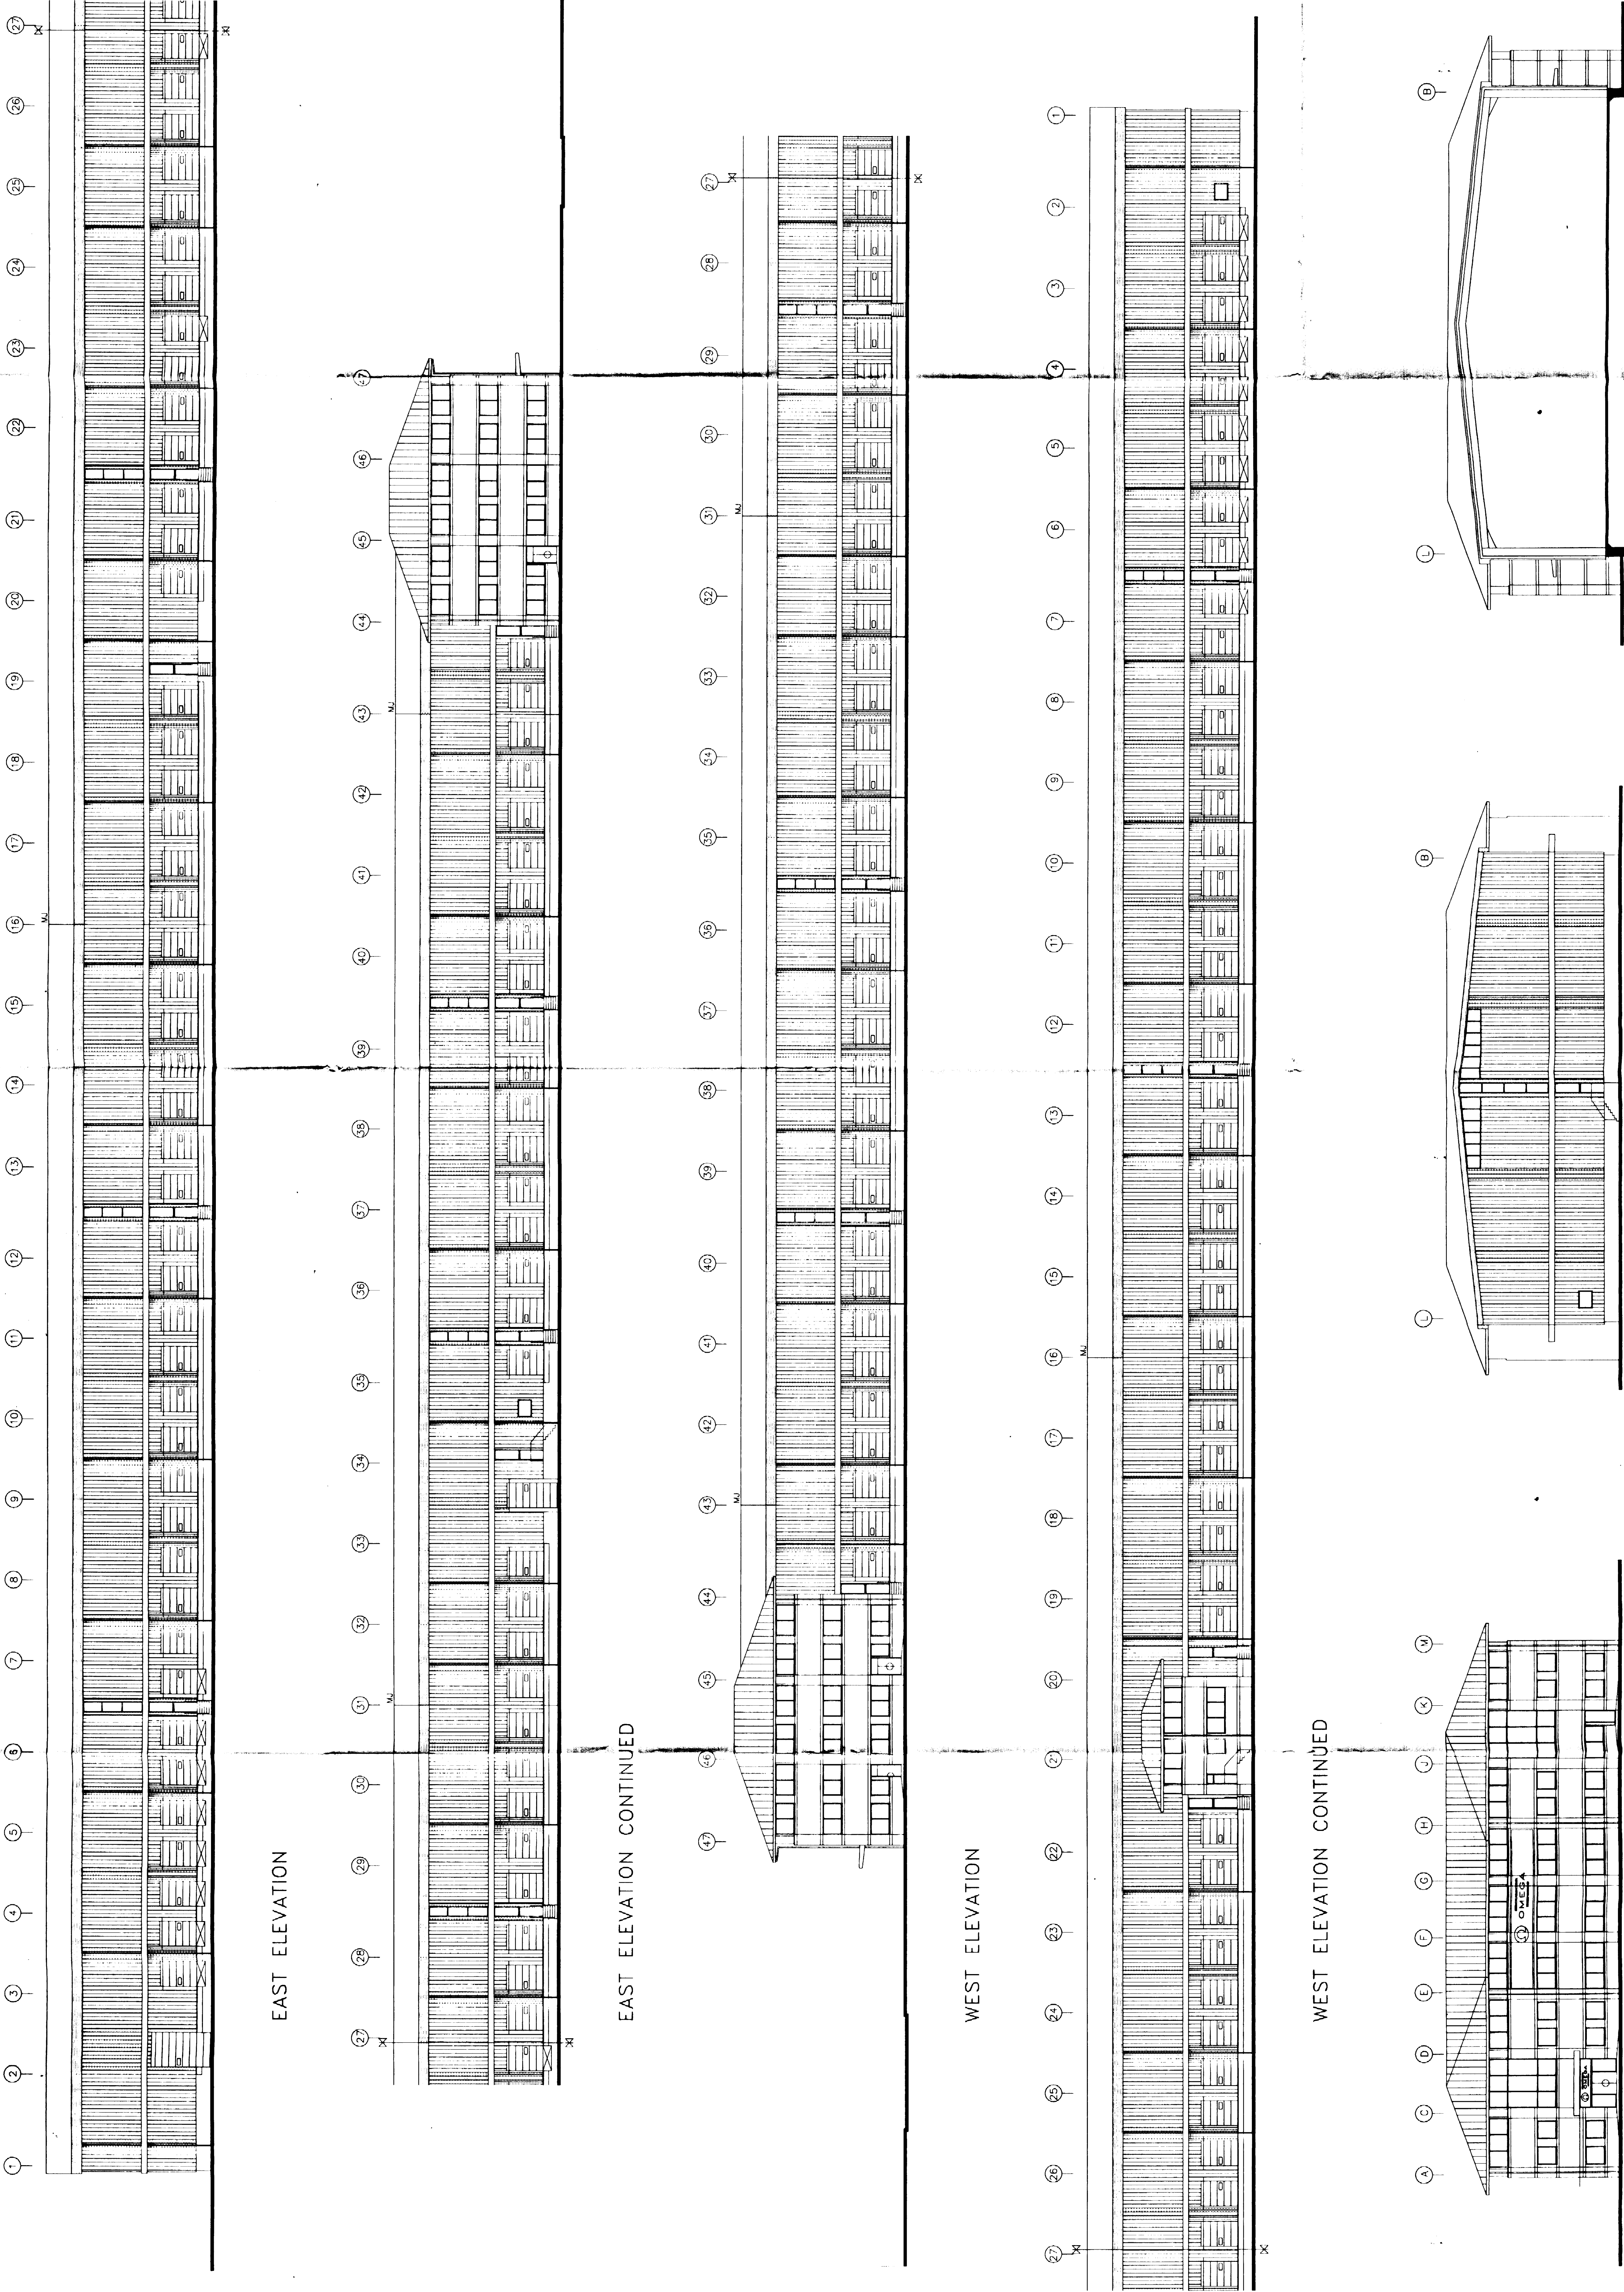

TYPICAL SECTION