
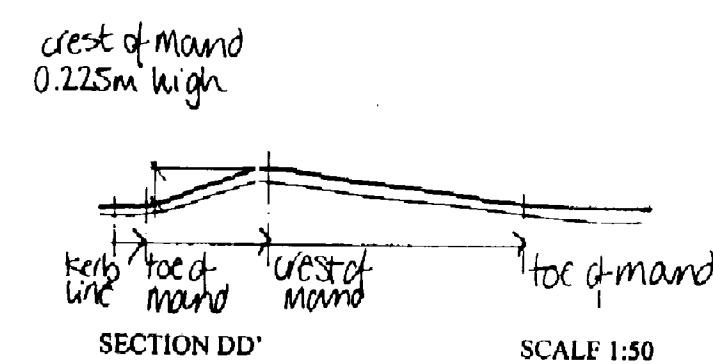
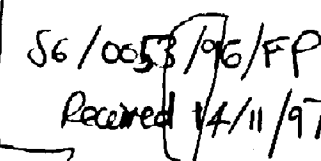


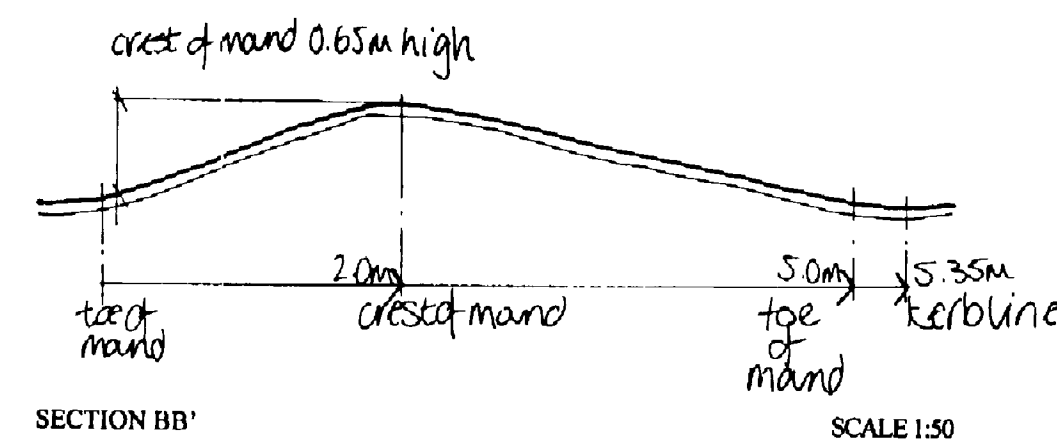

- Notes:**
1. Toes of all mounding to be set back a minimum 350mm from back of raised kerbs.
 2. No gradients to mounds to be greater than 1 in 3.
 3. All slopes to mounds to be concave as shown in indicative sections.
 4. No mounding to be constructed over service/drainage runs.
 5. All toes to mounds to be graded into adjacent levels to give comfortable level transition.

EPCAD CONSULTANTS <i>Environmental Planning Coordination and Design</i> Woolstone Centre • 6 Mill Lane • Woolstone • Milton Keynes • MK15 0AJ Tel: 01908 231125 • Fax: 01908 672611			
Project _____			
SECURICOR DISTRIBUTION CENTRE, HATFIELD			
Title _____			
PROPOSED AMENDMENTS TO MOUNDING(Sheet 1 of 1)			
Scale	1:500	Date	APRIL 1997
Drawn	FURL		
Drawing No. 2143.05		Revision	Λ
Copyrighty Epcad			