


1. **Topsol:**
All planted and grassed areas shall have a minimum of 450mm/150mm depth topsoil respectively over clean uncontaminated subsoil.
2. **Bark mulch:**
75mm depth medium grade bark mulch shall be spread over all planted areas except for core structure mix areas A, B and C where the mulch depth shall be 50mm.
3. **Plant material:**
Where such plant stock is available trees and shrubs may be planted as open ground stock for any planting operations undertaken between 15 November and 31 March inclusive with the exception of semi-mature trees which shall be planted as rootballed stock. All trees planted outside this period shall be container grown and shrubs pot grown.
4. **Planting:**
No trees or shrubs shall be planted in straight lines unless indicated otherwise. All plant material shall be set out informally so as to give a 'naturalistic' appearance.

5. **Grass areas:**
The extent of the grassed areas which are to be turfed/seeded shall be as agreed between Turners and Securicor.
6. **Services generally:**
Prior to the commencement of planting operations the landscape sub-contractor shall obtain all appropriate as-built drawings so as to ensure that there is no conflict between large shrub/tree planting and the routing of services. If necessary the setting out of all trees on site shall be adjusted to ensure a minimum distance of 3m from all water and gas services.
7. **Perimeter electric fence and CCTV surveillance system:**
Where necessary the setting out of trees and conifers shall be adjusted on site to ensure that all deciduous trees are a minimum of 2m away from the line of the perimeter electric fence (3m for all conifers).

<u>Cave Structure mix</u>	A	C
<u>Trees:</u>		
Acacia conopsea	10%	-
Pinus glauca	5%	10%
Battia pendula	5%	15%
Acacia excelsa	15%	15%
Pinus nigra maritima	10%	10%
Quercus robur	10%	10%
<u>Shrubs:</u>		
Juniperus oxycedrus	5%	10%
Caragana monogyna	15%	-
Desmodium	10%	10%
Ligustrum vulgare	5%	-
Viburnum opulus	10%	20%

note: all trees and shrubs to be planted as random mix at 1.25 metre centres. Spacing of trees to be adjusted locally to accept position of all specimen trees indicated on the plan.

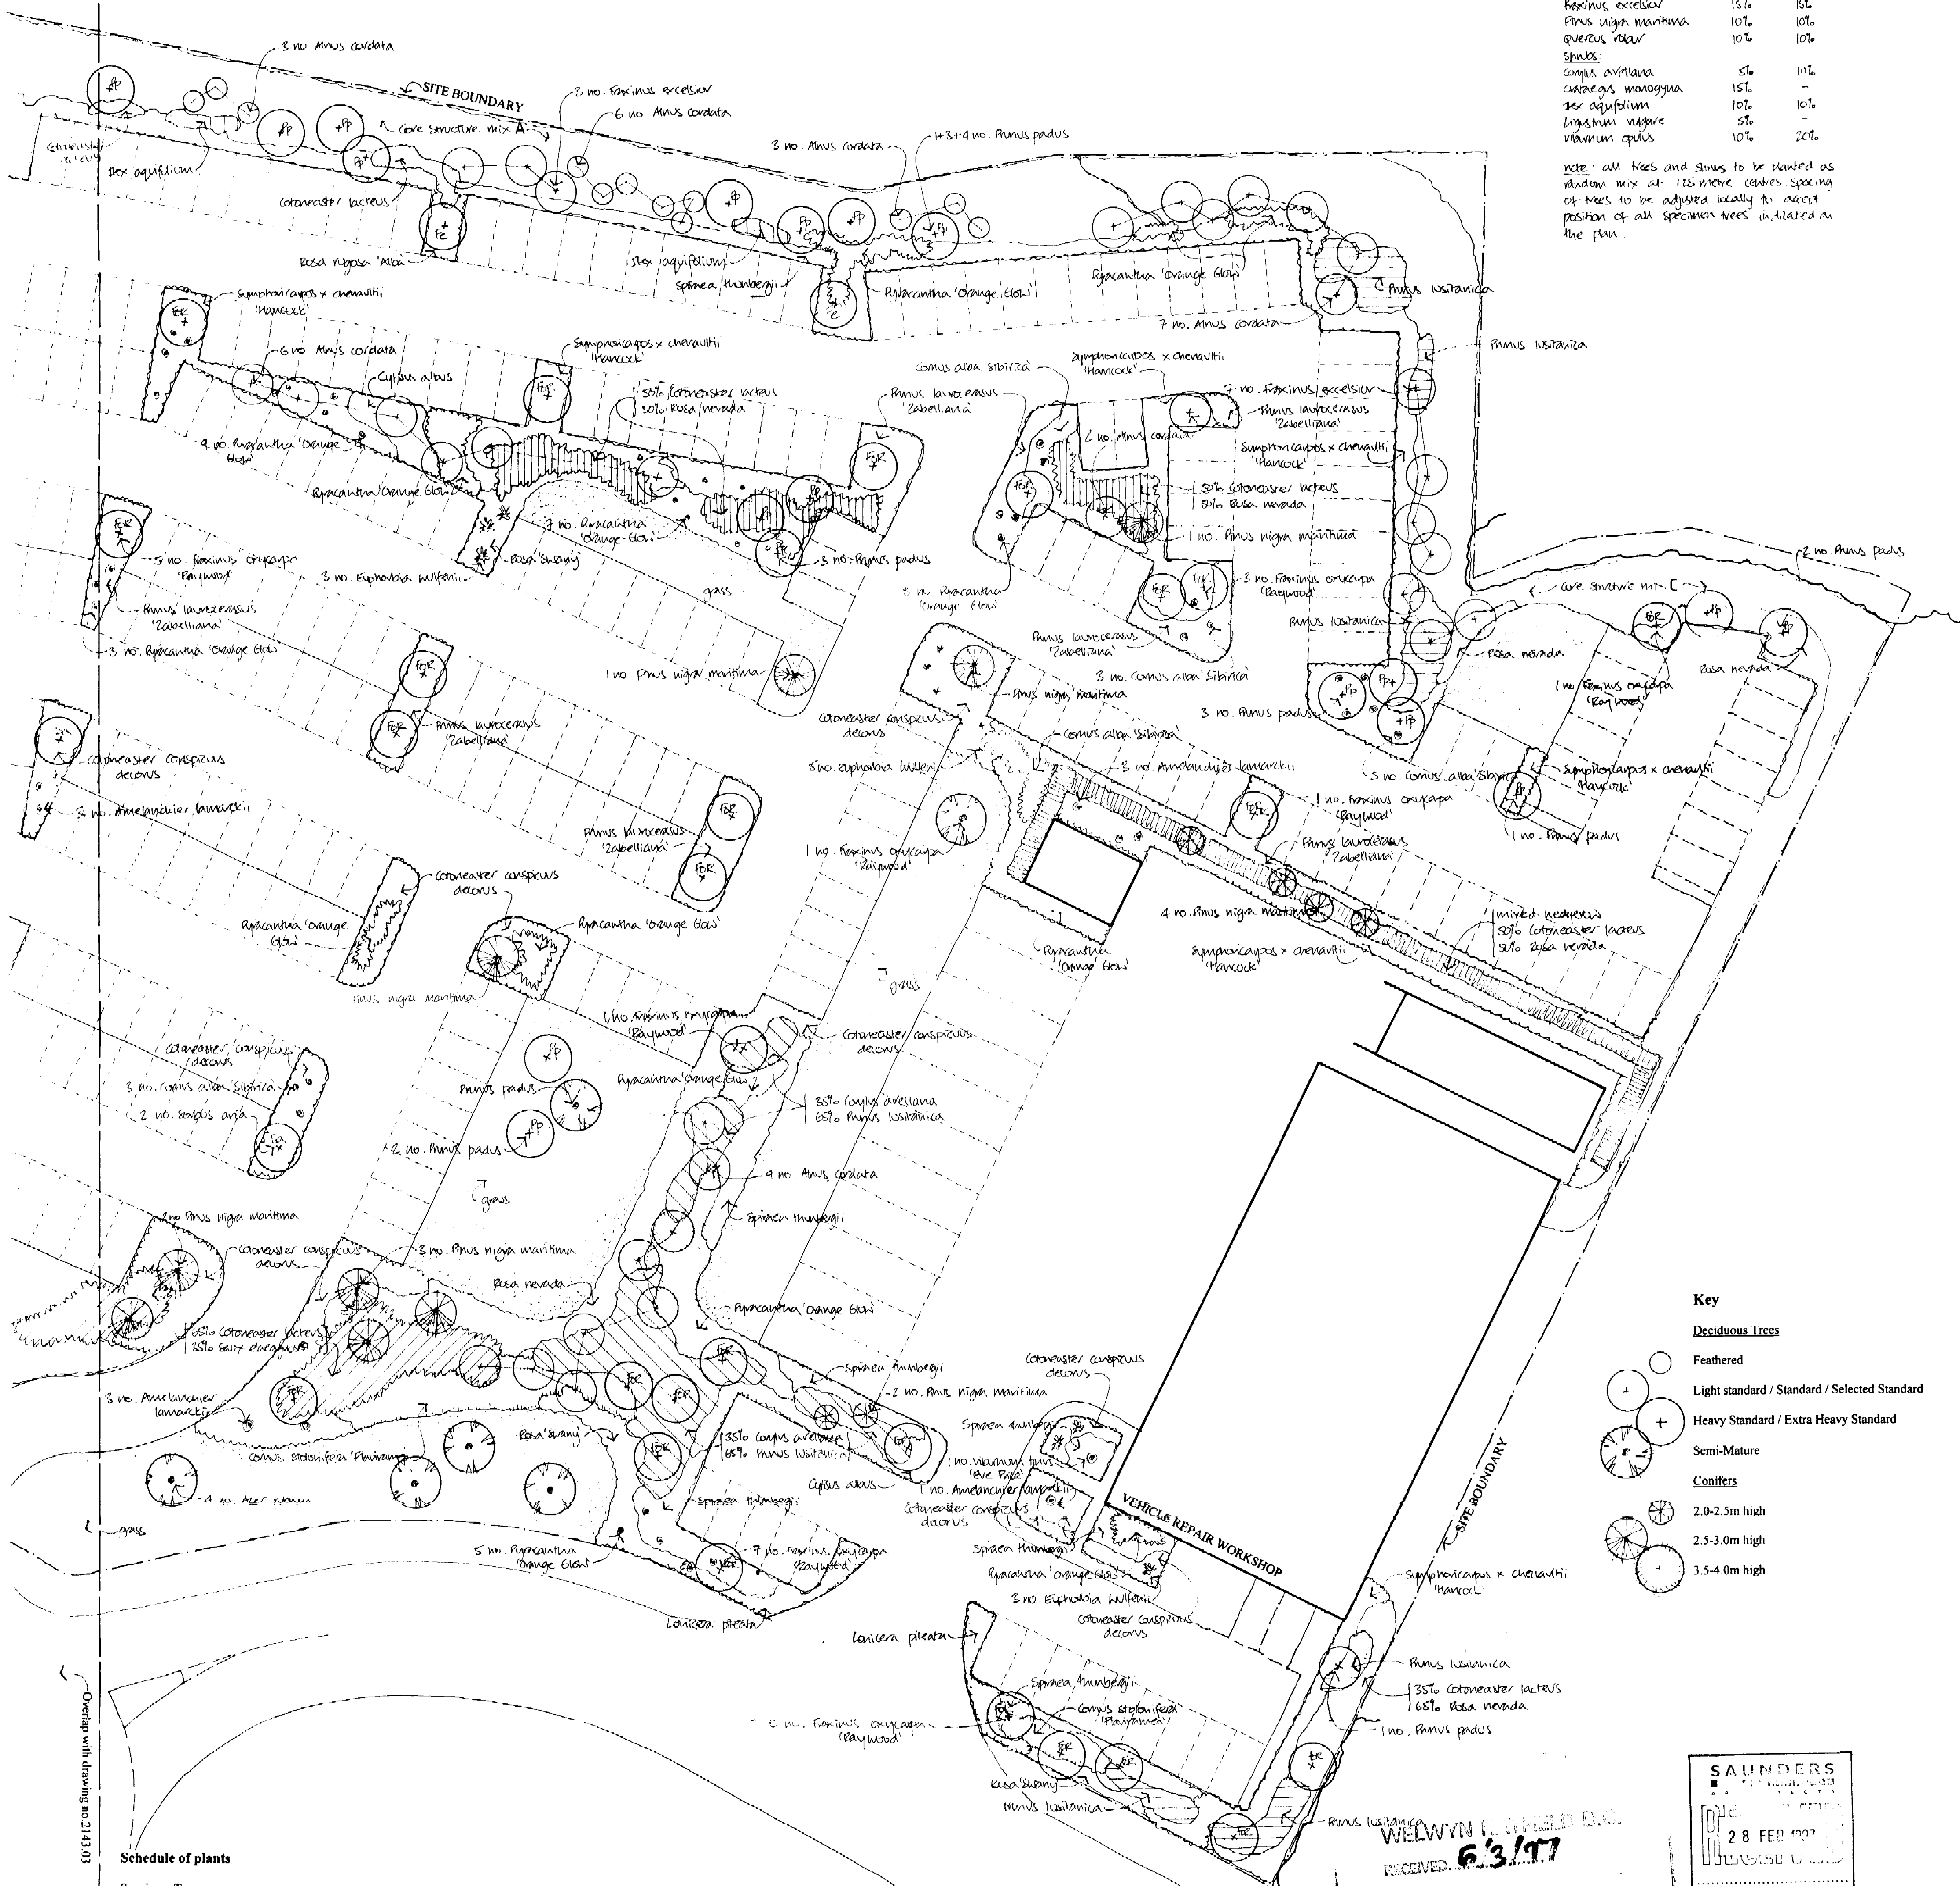

Specimen Trees

Specimen Trees		
Acer rubrum	semi mature, 4.5-5.0m high	4 no.
Alnus cordata	fhhd, 1.8-2.1m high	12 no.
Alnus cordata	std, 8-10cm girth, 2.5-3.0m high	24 no.
Fraxinus excelsior	hs, 12-14cm girth, 3.5-4.0m high	2 no.
Fraxinus excelsior	std, 8-10cm girth, 2.5-3.0m high	10 no.
Fraxinus oxycarpa 'Raywood'	semi mature, 4.5-5.0m high	1 no.
Fraxinus oxycarpa 'Raywood'	chs, 14-16cm girth, 4.5-5.0m high	26 no.
Pinus nigra maritima	2.5-3.0m high	9 no.
Pinus nigra maritima	2.0-2.5m high	6 no.
Prunus padus	semi mature, 4.5-5.0m high	1 no.
Prunus padus	hs, 12-14cm girth, 3.5-4.0m high	19 no.
Prunus padus	std, 8-10cm girth, 2.5-3.0m high	1 no.
Sorbus aria	chs, 14-16cm girth, 4.5-5.0m high	2 no.

Acer campestre

<i>Acer campestre</i>	whip, 1200-1500m high	1.25m ctrs
<i>Alnus glutinosa</i>	whip, 1200-1500m high	1.25m ctrs
<i>Betula pendula</i>	transplant, 900-1200mm high	1.25m ctrs
<i>Fraxinus excelsior</i>	whip, 1200-1500mm high	1.25m ctrs
<i>Pinus nigra maritima</i>	450-600mm high	1.25m ctrs
<i>Quercus robur</i>	600-900mm high	1.25m ctrs
Shrubs		
<i>Amelanchier lamarckii</i>	600-900mm high	specimens
<i>Cornus alba</i> 'Sibirica'	450-600mm high	specimens, 3 per m ²
<i>Cornus stolonifera</i> 'Flaviramea'	450-600mm high	3 per m ²
<i>Corylus avellana</i>	450-600mm high	1.25m ctrs, 1 per m ²
<i>Cotoneaster conspicuus decorus</i>	300-450mm high	4 per m ²
<i>Cotoneaster lacteus</i>	450-600mm high	2 per m ²
<i>Crataegus monogyna</i>	450-600mm high	1.25m ctrs
<i>Cytisus albus</i>	300-450mm high	3 per m ²

<i>Ilex aquifolium</i>	450-600mm high
<i>Ligustrum vulgare</i>	600-900mm high
<i>Juniperus pileata</i>	300-450mm high
<i>Pinus mugo</i>	15litre pot
<i>Prunus laurocerasus</i> ‘Zabelliana’	300-450mm high
<i>Prunus lausticiana</i>	450-600mm high
<i>Pyracantha</i> ‘Orange Glow’	450-600mm high
<i>Rosa nevada</i>	450-600mm high
<i>Rosa rugosa</i> ‘Alba’	450-600mm high
<i>Salix elaeagnos</i>	200-300mm high
<i>Spiraea thunbergii</i>	600-900mm high
<i>Symphoricarpos</i> x <i>chenaultii</i> ‘Hancock’	300-450mm high
<i>Viburnum opulus</i>	600-900mm high
<i>Viburnum tinus</i> ‘Eve Price’	300-450mm high
Herbaceous	
<i>Euphorbia wulfenii</i>	2litre pot

1.25m ctrs, 2 per m²
 1.25m ctrs
 3 per m²
 specimen
 3 per m²

 2 per m²
 specimens/2 per m²
 2 per m²
 3 per m²
 4 per m²
 1 per m²
 3 per m²
 2 per m²

 1.25m ctrs, 2 per m²
 specimen

 specimen

Revision A: Amendments/additions to notes, general amendments around car park and vehicle repair workshop
Revision B: Alterations to specimen trees, notes 2 and 7 amended

Jan 1997
Jan 1997

56/053/96/kr

Environmental Planning Coordination and Design

Woolstone Centre • 6 Mill Lane • Woolstone • Milton Keynes • MK15 0AJ
Tel: 01908 231125 • Fax: 01908 672611

Project **SECURICOR DISTRIBUTION CENTRE, HATFIELD**Title
PLANTING PLAN (Sheet 4 of 4)

Scale 1:250	Date OCT 1996	Drawn WRW/RL
-------------	---------------	--------------

Drawing No.	2143.04	Revision	B
-------------	---------	----------	---

Copyright license