



MANHOLE REF.	COVER LEVEL.	INVERT LEVEL OUT.	INVERT LEVEL IN.	PIPE SIZES (mm)	MANHOLE LAYOUT.	TYPE OF M.H. AND INTERNAL DIMS.	MANHOLE COVER.	REMARKS.
S.W.1B.	76.130	74.770	74.995 74.920 74.770	150 Ø 225 Ø 375 Ø		PRECAST CONCRETE 1350 Ø	CLASS D400 600 x 600 CLEAR OPENING.	
S.W.1A.	76.130	74.540	74.690 74.540	225 Ø 375 Ø		PRECAST CONCRETE 1350 Ø	CLASS D400 600 x 600 CLEAR OPENING.	
S.W.1.	76.130	74.415	74.690 74.415	100 Ø 375 Ø		PRECAST CONCRETE 1350 Ø	CLASS D400 600 x 600 CLEAR OPENING.	MANHOLE TO HAVE FLAP VALVE TO OUTLET WITH S.S. CHAIN AND HOOK. SEE DWG No. 95/291/201.
S.W.2.	76.130	74.305	74.455 74.305 74.305	225 Ø 375 Ø 525 Ø		PRECAST CONCRETE 1500 Ø	CLASS D400 600 x 600 CLEAR OPENING.	INVERTS LEVEL FOR 375 Ø & 525 Ø PIPES.
S.W.3.	76.130	74.180	74.480 74.180 74.180	225 Ø 525 Ø 600 Ø		PRECAST CONCRETE 1500 Ø	CLASS D400 600 x 600 CLEAR OPENING.	INVERTS LEVEL FOR 525 Ø & 600 Ø PIPES.
S.W.4.	76.130	74.055	74.430 74.055	225 Ø 600 Ø		PRECAST CONCRETE 1500 Ø	CLASS D400 600 x 600 CLEAR OPENING.	
S.W.5.	76.280	73.905	74.405 74.280 73.905	100 Ø 225 Ø 600 Ø		PRECAST CONCRETE 1500 Ø	CLASS C250 600 x 600 CLEAR OPENING.	COVER TYPE TO BE AGREED WITH ARCHITECT
S.W.6.	76.225	73.805	74.575 73.805	225 Ø 600 Ø		PRECAST CONCRETE 1500 Ø	CLASS D400 600 x 600 CLEAR OPENING.	
S.W.6A.	76.100	74.675	74.675	225 Ø		PRECAST CONCRETE 1200 Ø	CLASS D400 600 x 600 CLEAR OPENING.	
S.W.7.					NOT USED.			
S.W.8.					NOT USED.			
S.W.9.					NOT USED.			
S.W.10B.	76.130	74.770	74.995 74.920 74.770	150 Ø 225 Ø 375 Ø		PRECAST CONCRETE 1350 Ø	CLASS D400 600 x 600 CLEAR OPENING.	
S.W.10A.	76.130	74.540	74.690 74.540	225 Ø 375 Ø		PRECAST CONCRETE 1350 Ø	CLASS D400 600 x 600 CLEAR OPENING.	
S.W.10.	76.130	74.415	74.690 74.415	100 Ø 375 Ø		PRECAST CONCRETE 1350 Ø	CLASS D400 600 x 600 CLEAR OPENING.	MANHOLE TO HAVE FLAP VALVE TO OUTLET WITH S.S. CHAIN AND HOOK. SEE DWG No. 95/291/201.
S.W.11.	76.130	74.305	74.605 74.305 74.305	225 Ø 375 Ø 525 Ø		PRECAST CONCRETE 1500 Ø	CLASS D400 600 x 600 CLEAR OPENING.	
S.W.12.	76.130	74.180	74.480 74.180 74.180	225 Ø 525 Ø 600 Ø		PRECAST CONCRETE 1500 Ø	CLASS D400 600 x 600 CLEAR OPENING.	
S.W.13.	76.130	74.055	74.505 74.430 74.055	150 Ø 225 Ø 600 Ø		PRECAST CONCRETE 1500 Ø	CLASS D400 600 x 600 CLEAR OPENING.	
S.W.14.	76.130	73.905	74.405 74.280 73.905	100 Ø 225 Ø 600 Ø		PRECAST CONCRETE 1500 Ø	CLASS D250 600 x 600 CLEAR OPENING.	
S.W.15.	76.225	73.600	74.500 73.600	225 Ø 600 Ø		PRECAST CONCRETE 1500 Ø	CLASS C250 600 x 600 CLEAR OPENING.	COVER TYPE TO BE AGREED WITH ARCHITECT
S.W.15A.	76.650	75.200	75.275	150 Ø 225 Ø		PRECAST CONCRETE 1050 Ø	CLASS D400 600 x 600 CLEAR OPENING.	
S.W.16.	76.300	74.875	74.875	150 Ø		PRECAST CONCRETE 1800 Ø	CLASS D400 600 x 600 CLEAR OPENING.	
S.W.17.	76.450	73.355	73.805 73.355	150 Ø 150 Ø 600 Ø		PRECAST CONCRETE 1500 Ø	CLASS C250 600 x 600 CLEAR OPENING.	
S.W.18.	76.500	75.125	75.200 75.125	150 Ø 225 Ø		PRECAST CONCRETE 1050 Ø	CLASS C250 600 x 600 CLEAR OPENING.	
S.W.19.	76.300	75.100 75.025	75.025	150 Ø 225 Ø		PRECAST CONCRETE 1200 Ø	CLASS C250 600 x 600 CLEAR OPENING.	

DESIGN STATUS	
STAGE 1	☒
STAGE 2	☐
STAGE 3	☐

TURNER

DESIGN & BUILD
Skipton Road, Cross Hills, Keighley,
West Yorkshire BD20 7BX.
Fax: (01535) 632739
Tel: (01535) 636116

REVISION		DATE	
TITLE			
SECURICOR DISTRIBUTION SUPERHUB. HATFIELD BUSINESS PARK.			
SURFACE WATER M.H. SCHEDULE 1 of 2.			
DRAWN		SCALE	
P.LYNES.			
CHECKED		DATE	
		OCT.1996.	
DRAWING NUMBER		REV	
95/291/208			

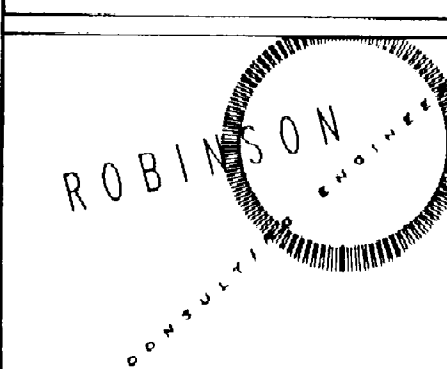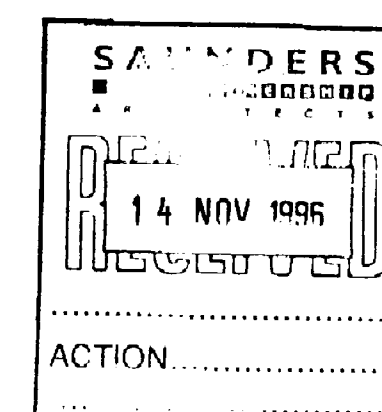

GRANTHAM HOUSE
LAISTERIDGE LANE
BRADFORD BD7 10T
TEL: 01274 729441
FAX: 01274 734663