


MANHOLE REF.	COVER LEVEL.	INVERT LEVEL OUT.	INVERT LEVEL IN.	PIPE SIZES (mm)	MANHOLE LAYOUT.	TYPE OF M.H. AND INTERNAL DIMS.	MANHOLE COVER.	REMARKS.
F.W.1.	77.500	76.885	76.885	100 Ø		BRICK MH	CLASS D400 900 x 600 CLEAR OPENING.	SEE NOTE 3
F.W.2A.	77.500	76.835	76.835	100 Ø		BRICK MH	CLASS C250 900 x 600 CLEAR OPENING.	SEE NOTE 3
F.W.2.	77.500	76.685	76.685	100 Ø		BRICK MH	CLASS D400 900 x 600 CLEAR OPENING.	SEE NOTE 3
F.W.3.	77.500	76.060	76.060	150 Ø		PRECAST CONCRETE 1050 Ø	CLASS D400 600 x 600 CLEAR OPENING.	SEE NOTE 3
F.W.4	77.500	75.475	75.425	100 Ø 150 Ø		PRECAST CONCRETE 1050 Ø	CLASS D400 600 x 600 CLEAR OPENING.	SEE NOTE 3
F.W.5A	76.450	75.600	75.600	100 Ø		BRICK MH	CLASS C250 900 x 600 CLEAR OPENING.	SEE NOTE 3
F.W.5	77.500	75.375	75.375	150 Ø 100 Ø		PRECAST CONCRETE 1050 Ø	CLASS D400 600 x 600 CLEAR OPENING.	
F.W.6	76.175	75.295	75.295	150 Ø		BRICK MH	CLASS D400 900 x 600 CLEAR OPENING.	SEE NOTE 3
F.W.7					NOT USED.			
F.W.8	76.450	75.550	75.550	100 Ø		BRICK MH	CLASS C250 800 x 600 CLEAR OPENING.	SEE NOTE 3
F.W.9	76.220	75.280	75.330	150 Ø 100 Ø		PRECAST CONCRETE 1050 Ø	CLASS C250 600 x 600 CLEAR OPENING.	SEE NOTE 3
F.W.10	76.300	75.000	75.000	150 Ø		PRECAST CONCRETE 1050 Ø	CLASS C250 600 x 600 CLEAR OPENING.	SEE NOTE 3
F.W.11	LOCATION	IN ABEYANCE		100 Ø		PRECAST CONCRETE 1050 Ø	CLASS D250 600 x 600 CLEAR OPENING.	GATEHOUSE AREA
F.W.12					NOT USED.			
F.W.13	76.300	74.600	74.600	150 Ø		PRECAST CONCRETE 1200 Ø	CLASS D400 600 x 600 CLEAR OPENING.	MANHOLE TO HAVE FLAP VALVE TO OUTLET WITH S.S. CHAIN AND HOOK. SEE DWG No. 95/291/201.
F.W.14	76.700	76.300	76.300	100 Ø 150 Ø			HEAVY DUTY AIR TIGHT COVER	POLYPROPYLENE 450Ø
F.W.15	76.700	76.230	76.230	100 Ø			HEAVY DUTY AIR TIGHT COVER	POLYPROPYLENE 450Ø
F.W.16	76.800	76.155	76.205 76.155	100 Ø 150 Ø			HEAVY DUTY AIR TIGHT COVER	POLYPROPYLENE 450Ø ENCASED IN CONCRETE BED & SURROUND
F.W.16A	76.950	76.080	76.130 76.080	100 Ø 150 Ø		BRICK MH	CLASS C250 900 x 600 CLEAR OPENING.	SEE NOTE 3
F.W.16B	76.800	76.000	76.000	150 Ø		PRECAST CONCRETE 1050 Ø	CLASS C250 600 x 600 CLEAR OPENING.	
F.W.17	76.800	76.080	76.080	100 Ø		PRECAST CONCRETE 1050 Ø	CLASS C250 600 x 600 CLEAR OPENING.	
F.W.18	77.375	75.930	75.980	100 Ø 150 Ø		PRECAST CONCRETE 1200 Ø	CLASS C250 600 x 600 CLEAR OPENING.	

Notes.

- THIS DRAWING IS TO BE READ IN CONJUNCTION WITH ALL RELEVANT ARCHITECTS ENGINEERS AND SPECIALIST DRAWINGS.
- ALL WORK TO BE CARRIED OUT IN ACCORDANCE WITH THE LATEST EDITIONS OF THE BUILDING REGULATIONS, BRITISH STANDARDS AND B.S.I CODES OF PRACTICE.
- ALL INTERNAL MANHOLE COVER TYPES TO BE AGREED WITH THE ARCHITECTS, ALL COVERS AND FRAMES TO BE DOUBLE SEALED.
- ALL INTERNAL GULLEYS TO BE TRAPPED GRATING TYPES TO BE AGREED WITH THE ARCHITECT.

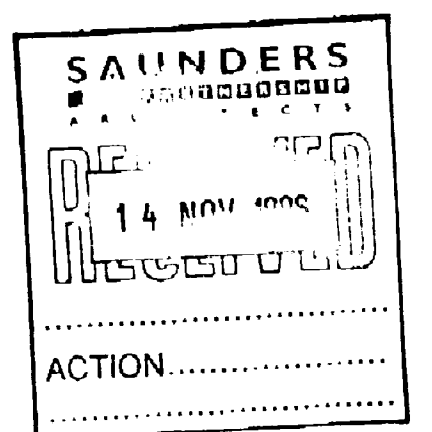

REVISION

DATE

TITLE	SECURICOR DISTRIBUTION SUPERHUB. HATFIELD BUSINESS PARK.
	FOUL WATER MANHOLE SCHEDULE



GRANTHAM HOUSE
LAISTERIDGE LANE
BRAIDFORD BD7 1QT
TEL: 01274 729441
FAX: 01274 734663

DRAWN P.LYNES.	SCALE	DRAWING NUMBER 95/291/209	REV
CHECKED	DATE NOV.1996.		