




Section A-A

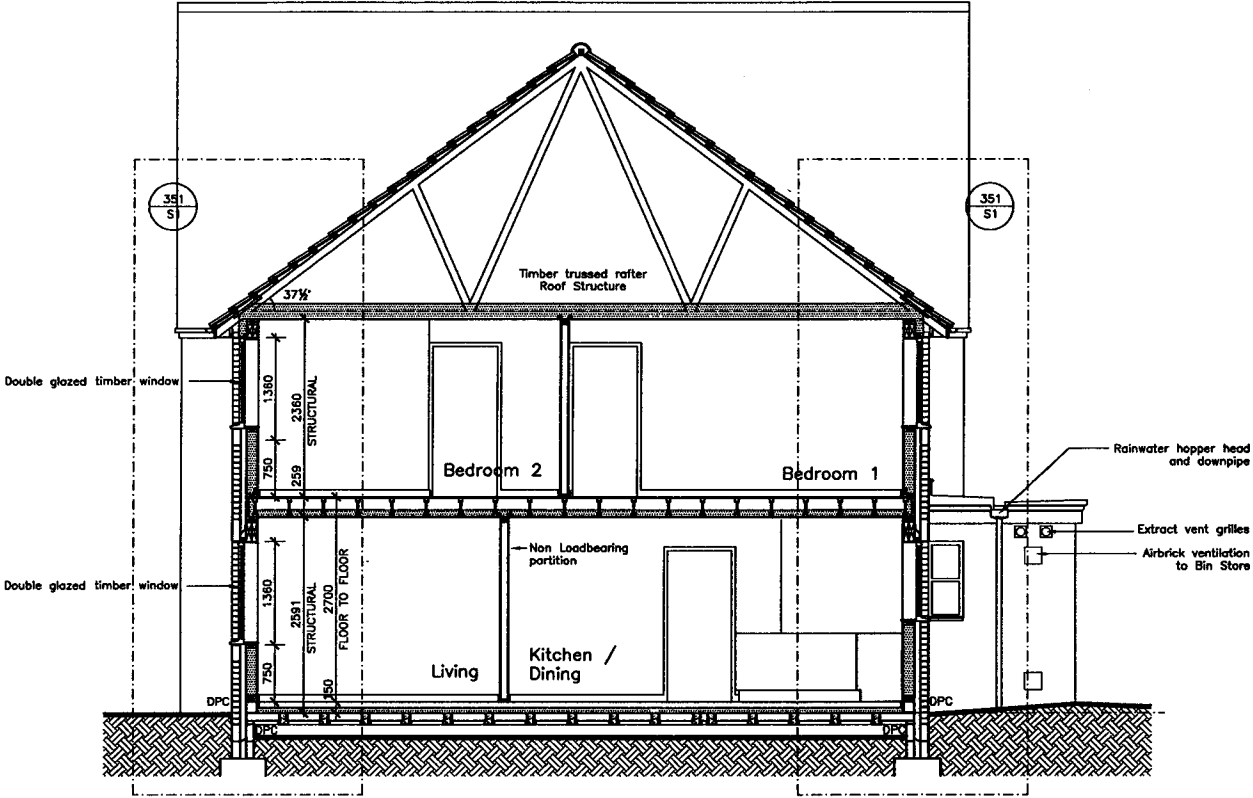


Section B-B

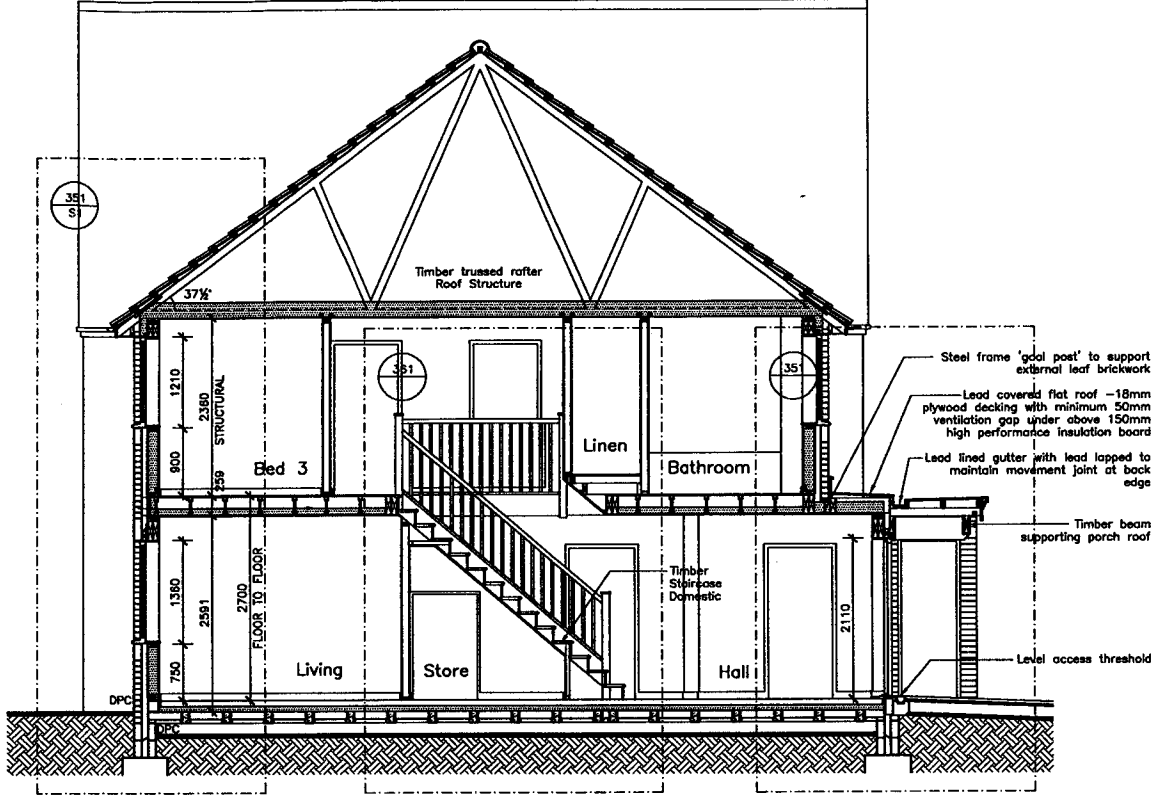


Section C-C

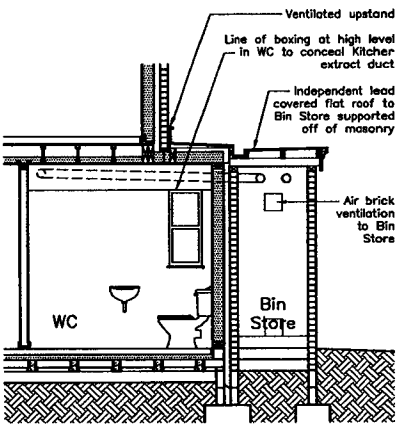

Section D-D

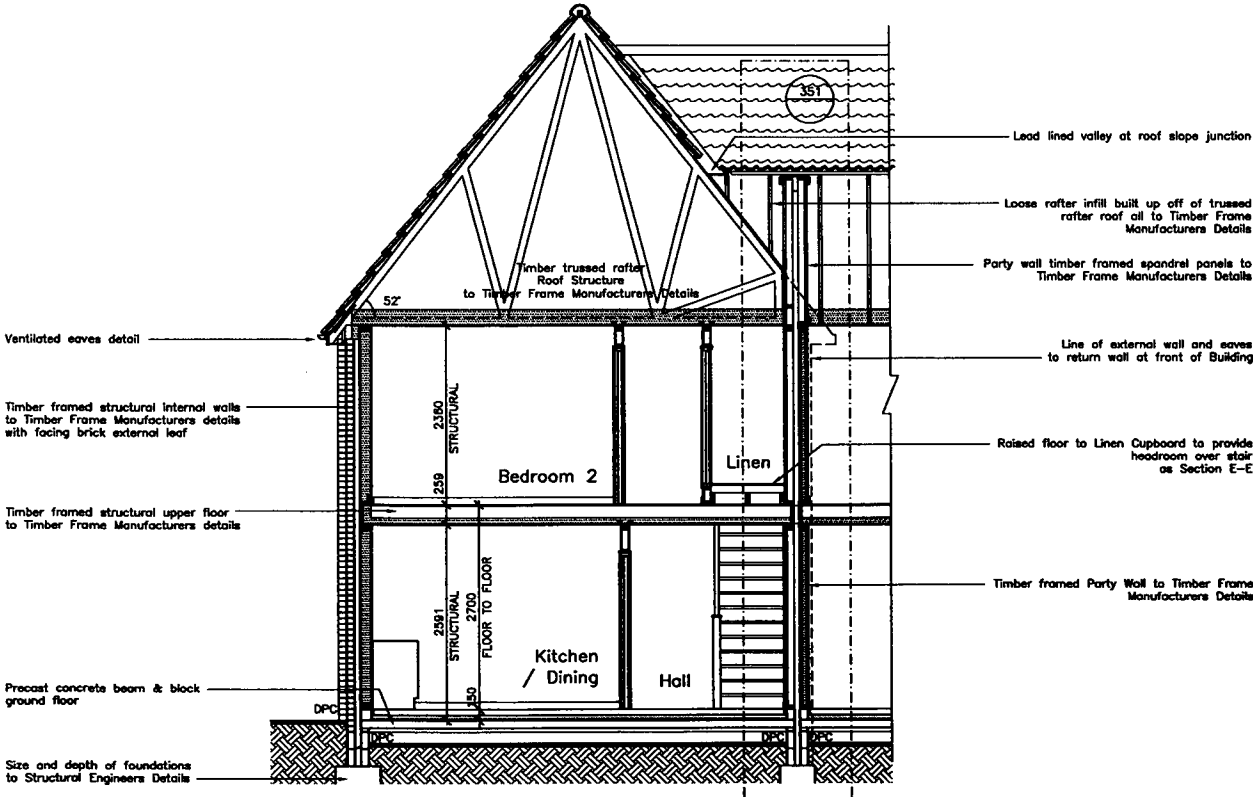

Section E-E

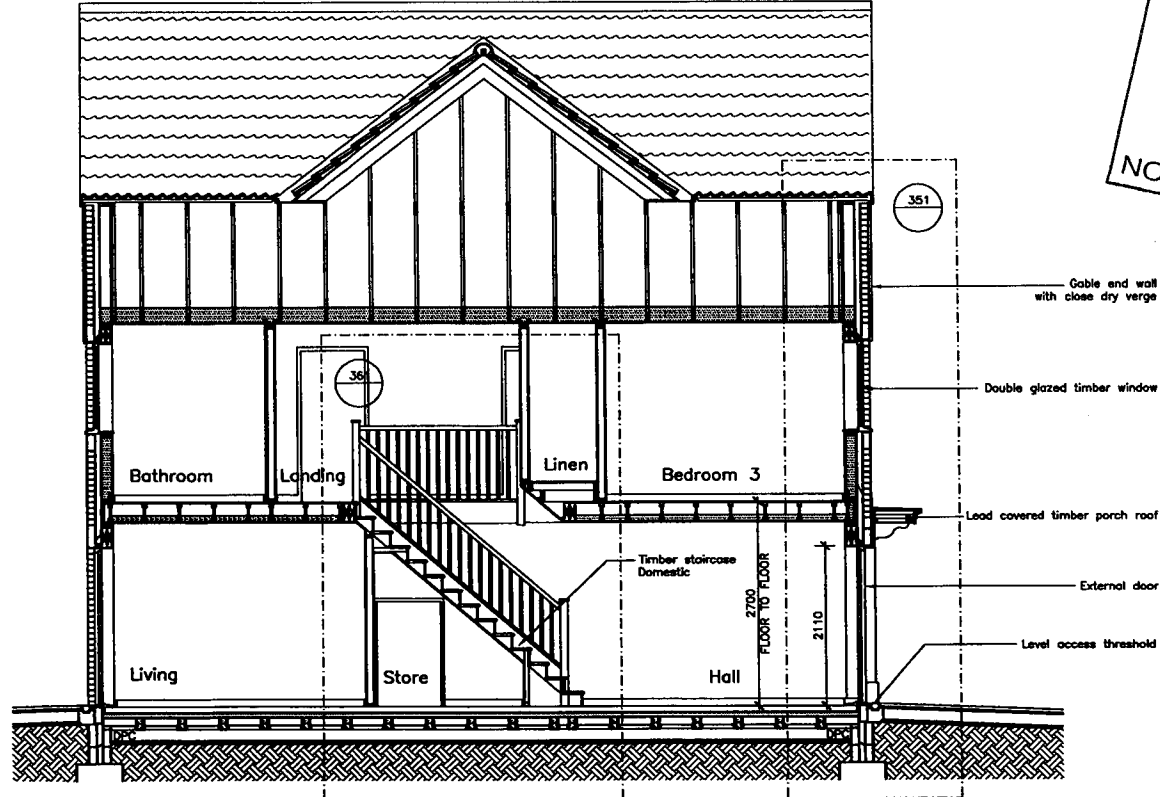

OFFICE COPY
PLANNING
DEPARTMENT
- 7 DEC 2005
NO: N6 2005 / 1517 / SP

REVISION		DATE/DRAWN
PROJECT		LEMSFORD LANE
DRAWING TITLE		WELWYN
BLOCK		Block 1
SECTIONS		Sections
DATE		October 2005
DRAWN		SPB
SCALE		1:100 @ A3
CHECK		em
STATUS		PLANNING
JOB NO.		SW1062
DRAWING NO.		021
REVISION		

SHP
A Division of the CB&M Construction Group