


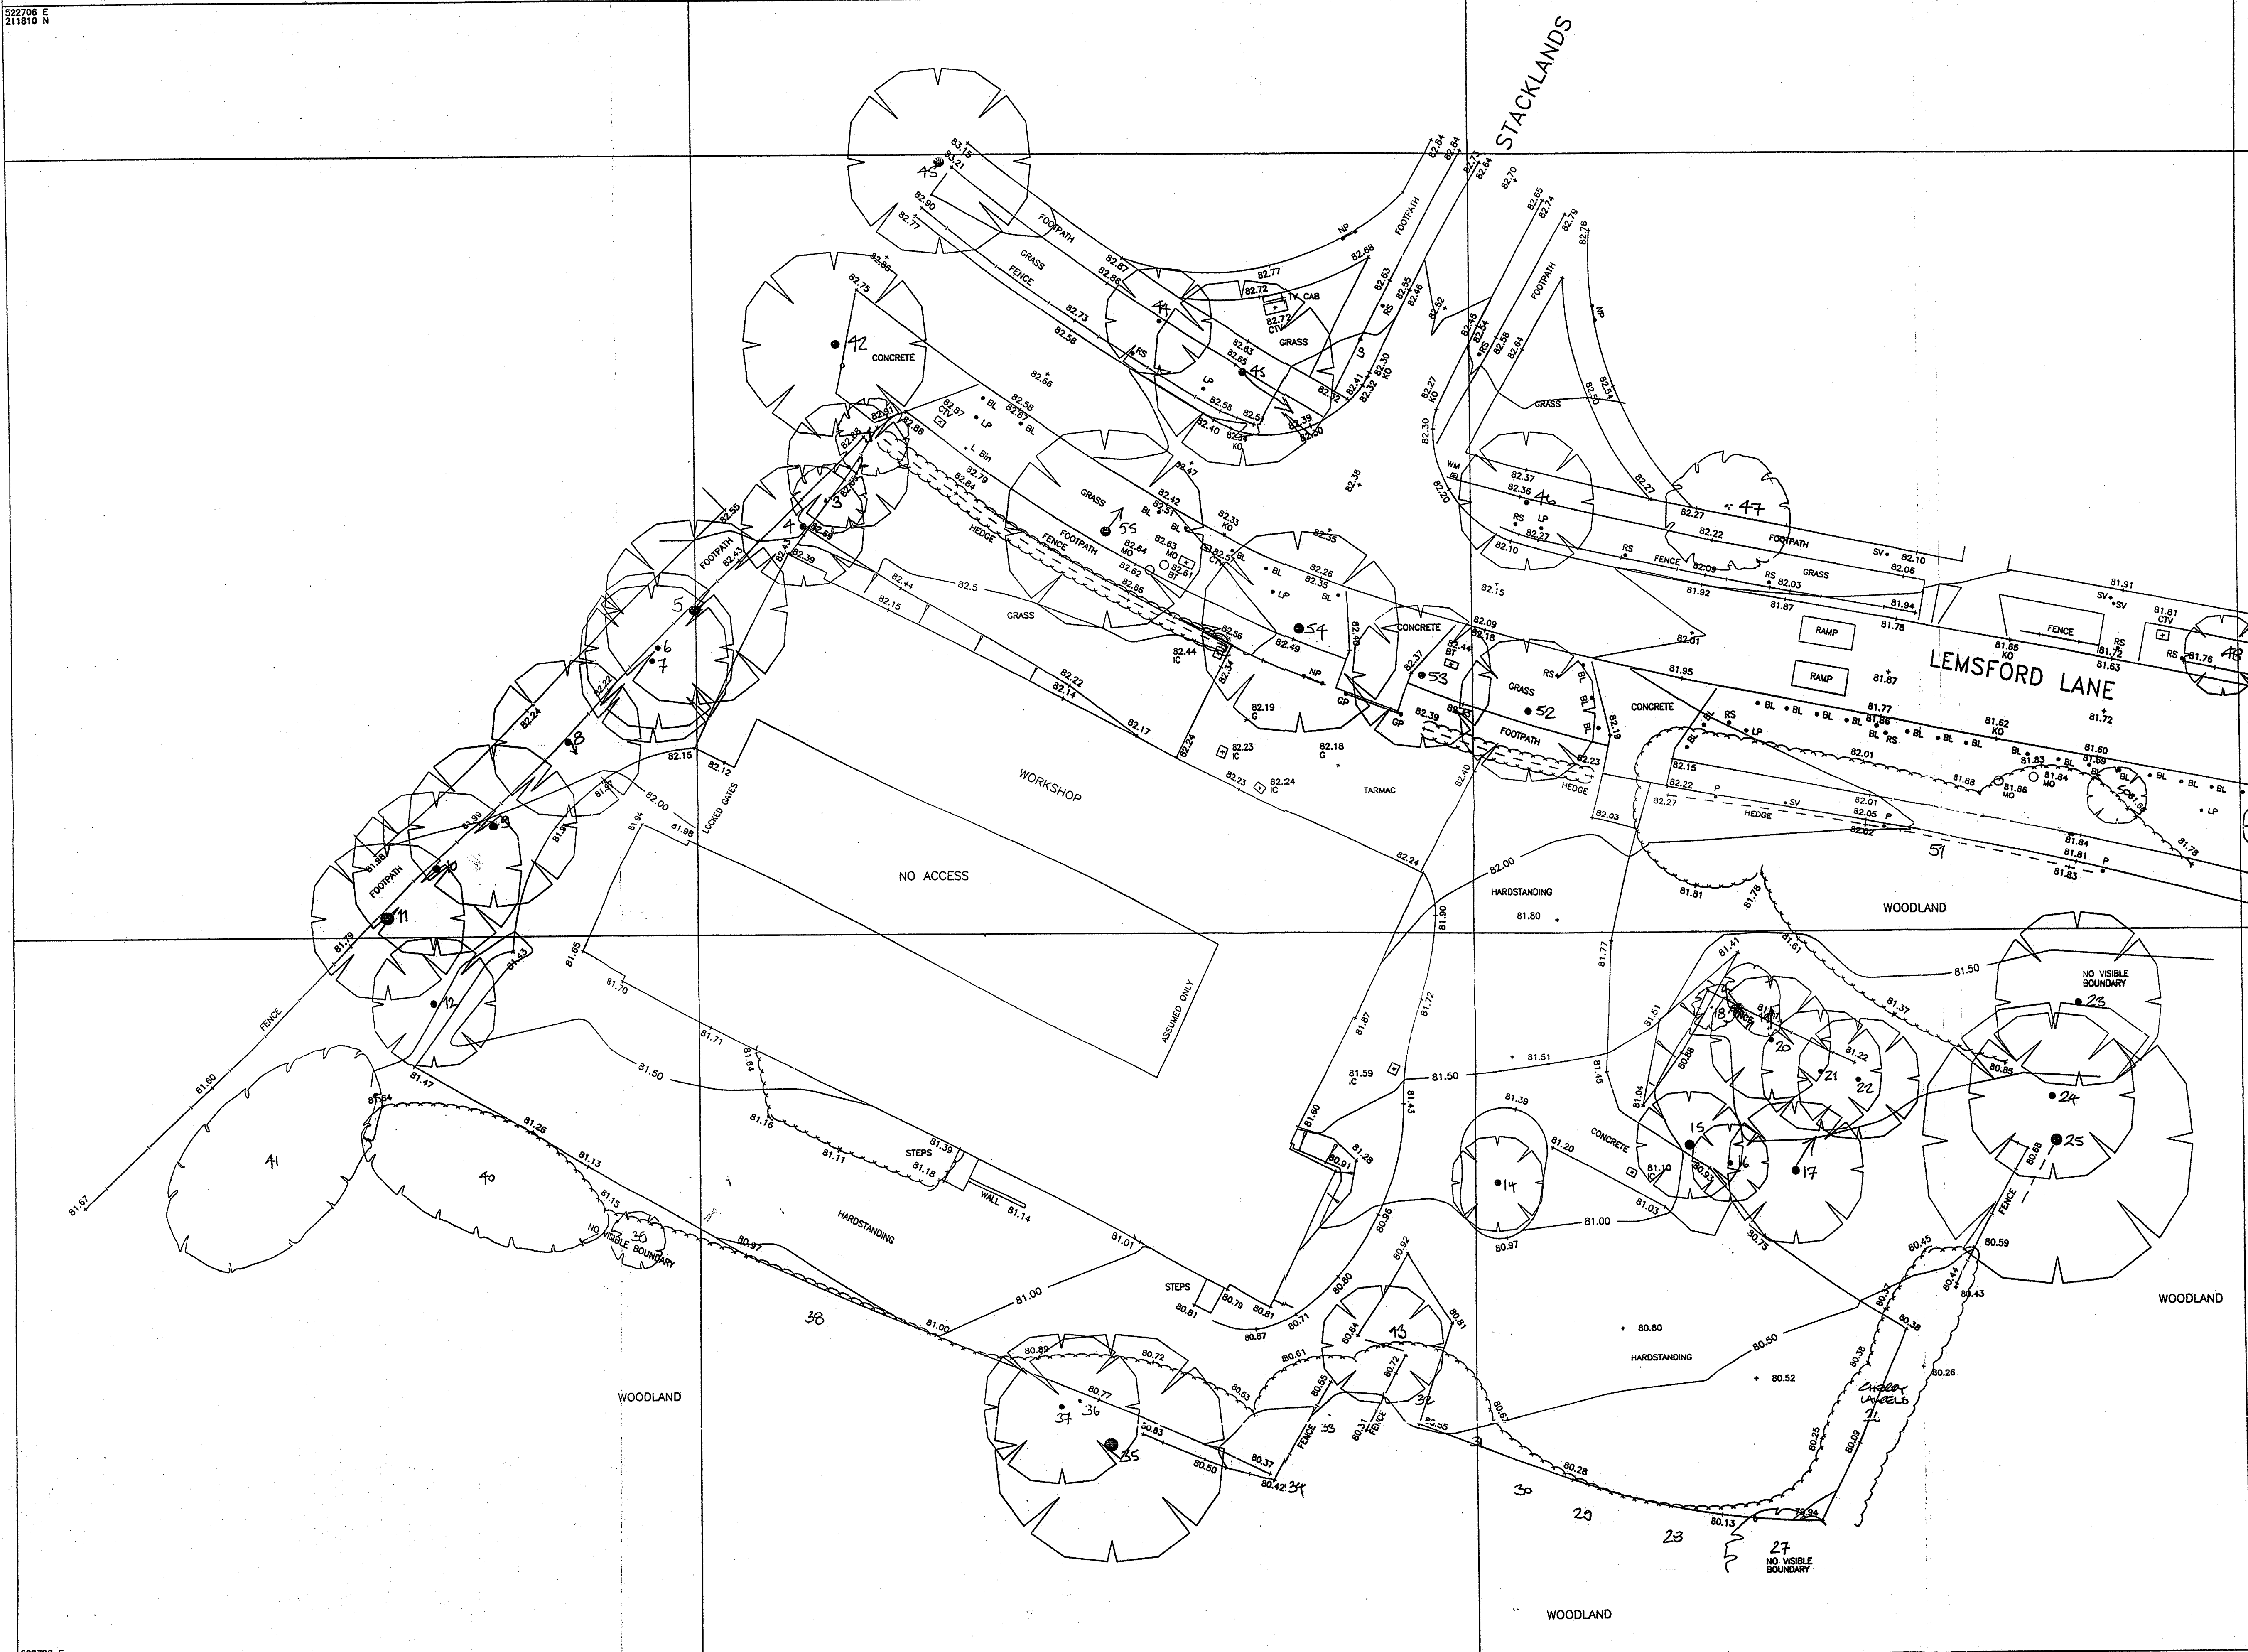

OFFICE COPY

PLANNING DEPARTMENT
- 7 DEC 2005
NO: N6 225/1517/52

SEE SEPARATE SHEETS FOR AMENITY TREE SURVEY INFORMATION & NOTES

Caroline Hay ASSOCIATES LANDSCAPE ARCHITECTS
2 High St/1 George St, Willingham, Cambs CB4 5ES
Tel/fax 01954 280500

Project LEMSFORD LANE WELWYN GARDEN CITY

Drawing Title AMENITY TREE SURVEY

Scale 1:200 Drawn by CJH Date 28/4/04
Dwg No 596.1 Rev

522866 E
211704 N