

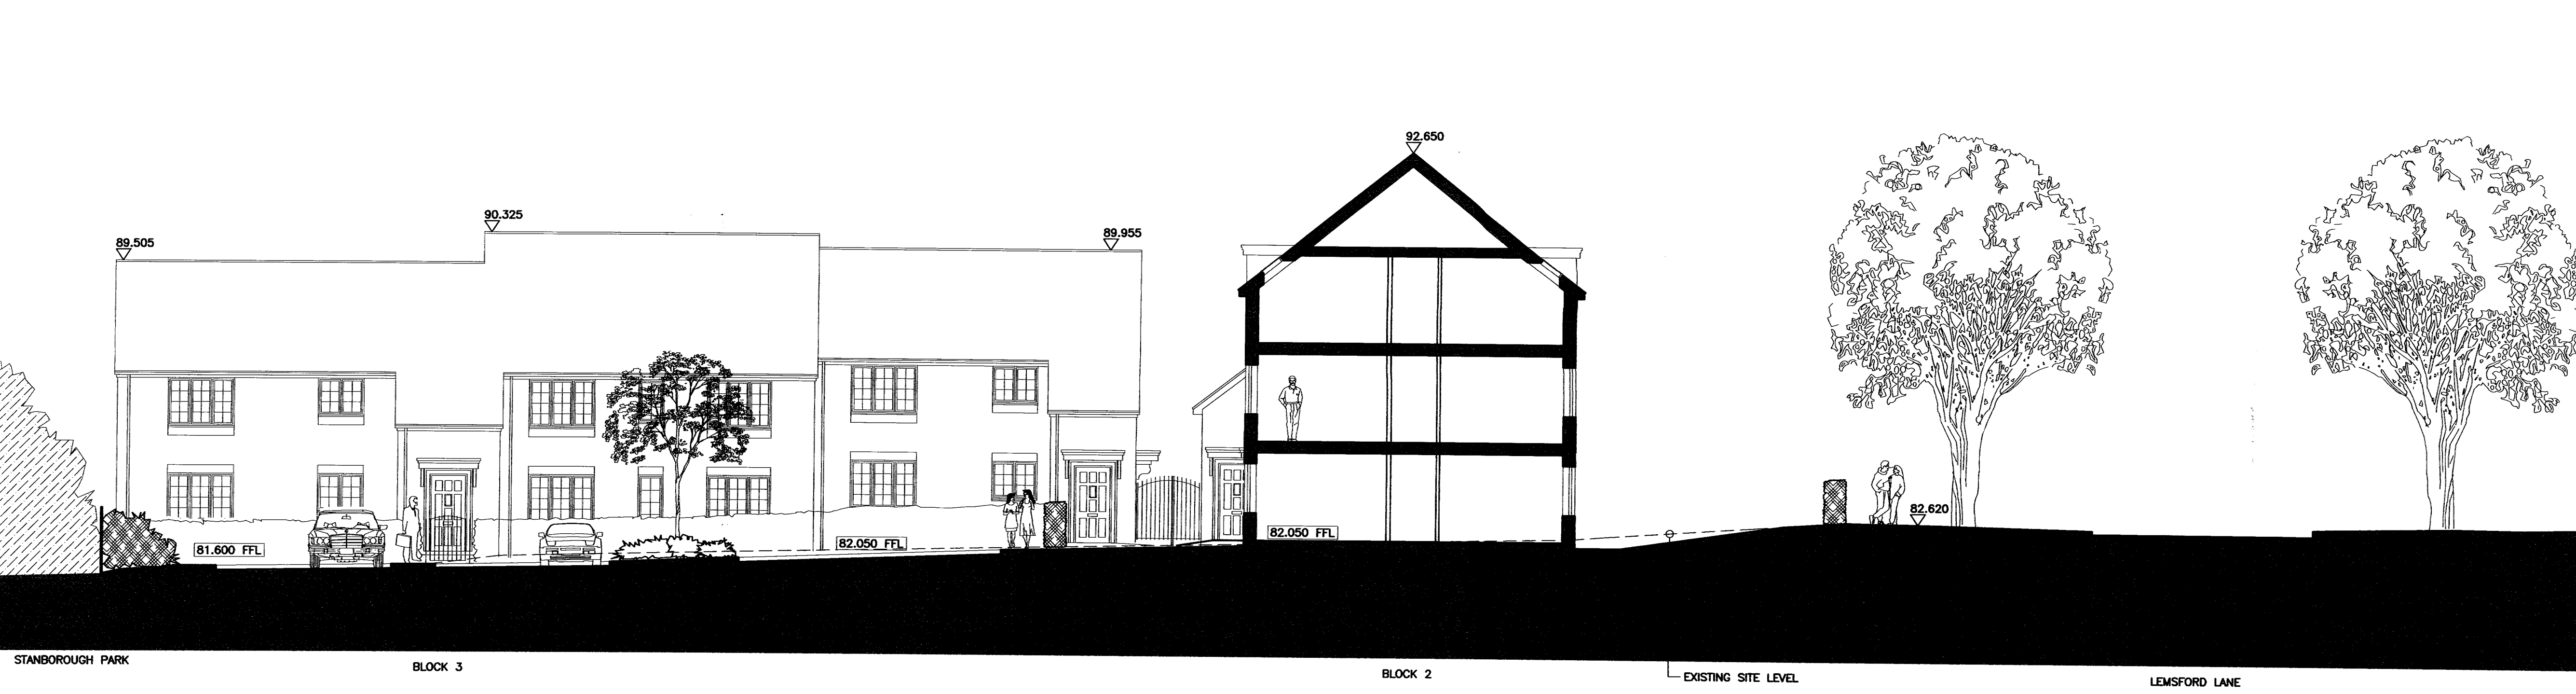


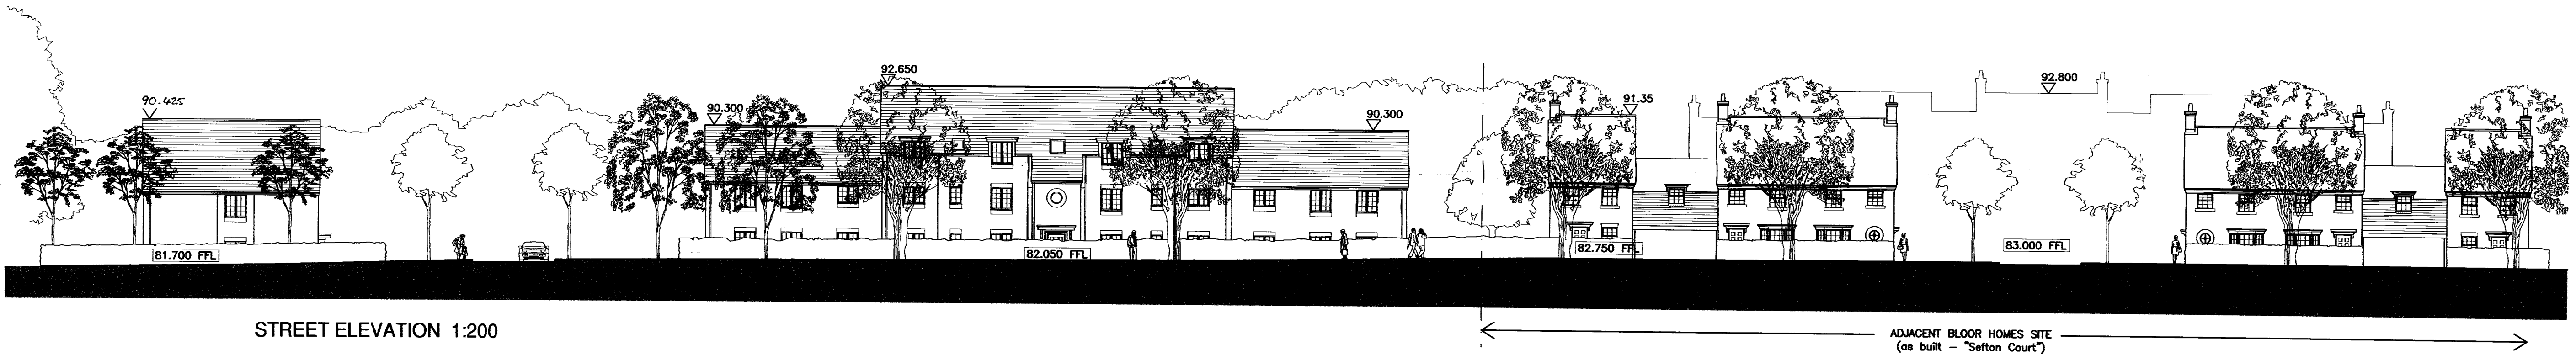

- 9 MAR 2006
NO: N6/2006/1517/FP

E	Bloor Homes site changed to "As Built" Ridge & Floor levels added	March 06 MPP
D	Status changed to Planning	October 05 MPP
C	WINDOWS CHANGED TO ALL BAR & TILE HANGING REMOVED.	29/09/04 RW
B	MINOR ELEVATION REVISIONS	07/04/04 JS/RV
REVISION		DATE/DRAWN

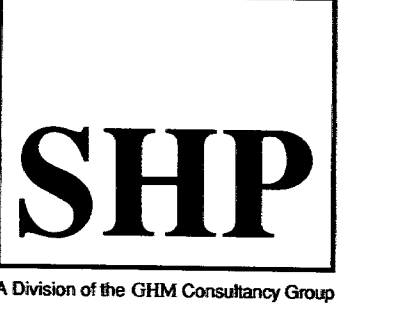

PROJECT	LEMSFORD LANE
WELWYN GARDEN CITY	
DRAWING TITLE	STREET ELEVATIONS
SITE SECTION	
DATE	MARCH 04
DRAWN	RW
SCALE	1:100@A1
CHECK	
STATUS	PLANNING