


Key	Species	No	Size
Trees			
Ag	Alnus glutinosa	3	10-12 cms girth, root balled
Bp	Betula pendula	7	10-12 cms girth, root balled
Cb	Carpinus betulus	4	10-12 cms girth, root balled
Pa	Prunus avium	1	10-12 cms girth, root balled
PSA	Prunus subhirtella 'Autumnalis'	1	10-12 cms girth, root balled
Hedging			
Bse	Buxus sempervirens	148	5 740 30-40 cms, pot grown, single line
Pce	Prunus cerasifera (green form)	31	4 124 40-60 cms, bare root, double line
HM	Hedge Mix comprising	65	4 4 40-60 cms, bare root, double line
	20% Acer campestre		52
	40% Crataegus monogyna		104
	40% Prunus cerasifera (green)		104
Native Shrub Mix			
N5M	Native Shrub Mix	65	1 13 40-60 cms, bare root
	20% Corylus avellana		20
	30% Crataegus monogyna		6
	10% Ilex aquifolium		13
	20% Prunus cerasifera		13
	20% Prunus spinosa		13
Ornamental Shrubs			
AJP	Aucuba japonica 'Picturata'	25	2 50 40-60 cms, 3 lt pots
CAB	Ceanothus 'Autumnal Blue'	5	2 10 40-60 cms, 3 lt pots
CBM	Ceanothus 'Blue Mound'	11	3 33 40-60 cms (D), 3 lt pots
Csp	Chaenomeles speciosa	9	2 18 40-60 cms, 3 lt pots
CWG	Cornus 'White Gold'	22	3 66 40-60 cms, 3 lt pots
Csi	Cotoneaster simonsii	14	2 28 40-60 cms, 3 lt pots
Csc	Cytisus scoparius	12	2 24 40-60 cms, 3 lt pots
Ema	Elaeagnus macrophylla	14	2 28 40-60 cms, 3 lt pots
EEG	Euonymus 'Emerald & Gold'	7	6 42 30-40 cms (D), 2 lt pots
Hra	Hebe rakensis	23	4.5 104 30-40 cms, 2 lt pots
HhH	Hedera helix 'Hibernica'	19	4 76 30-40 cms (D), 2 lt pots
Hca	Hypericum calycinum	44	6 264 2 lt pots
LaH	Lavandula angustifolia 'Hidcote'	4	6 24 30-40 cms, 2 lt pots
Maq	Mahonia aquifolium	23	5 115 30-40 cms, 2 lt pots
Oha	Olearia x baastii	19	3 57 40-60 cms, 3 lt pots
Rsa	Ribes sanguineum	16	2 32 40-60 cms, 3 lt pots
Sjr	Skimmia japonica rubella	20	3 60 40-60 cms, 3 lt pots
All planted areas 50 mm bark mulch			
No peat based products to be used			
All pots/containers to be recycled			
Grass			

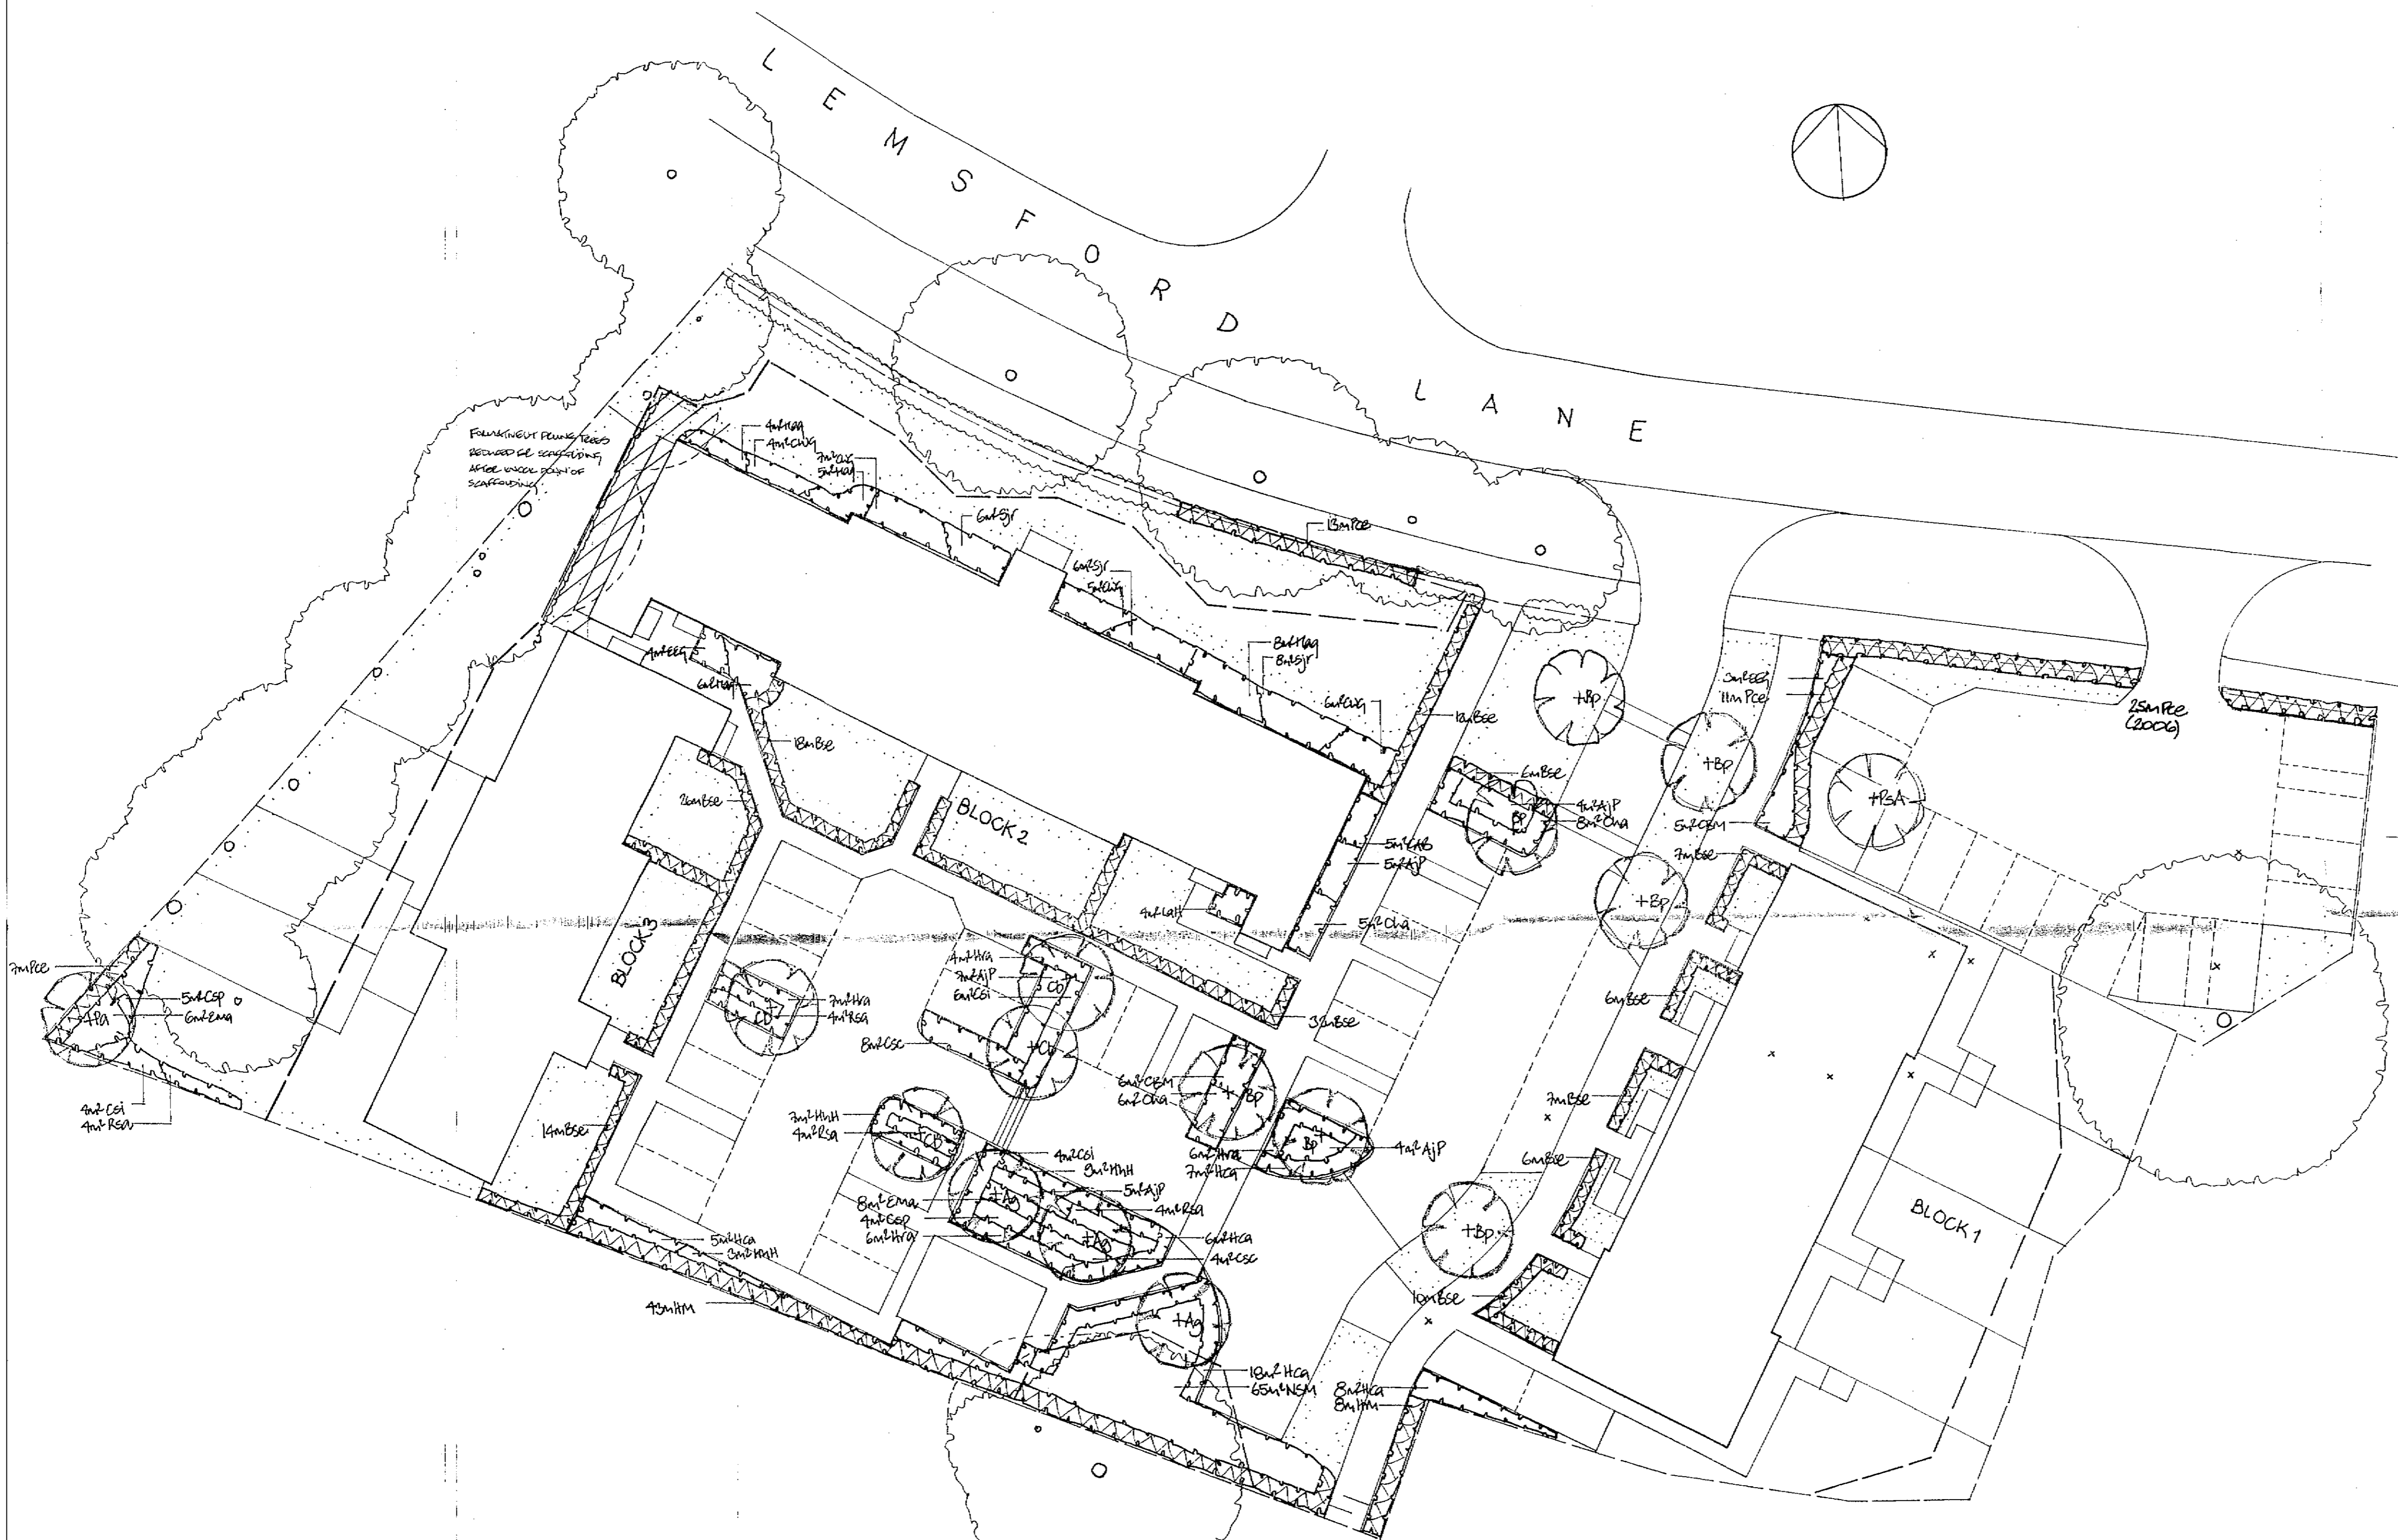

NB INCOMPLETE SERVICES INFORMATION
CONTRACTOR TO CHECK BEFORE
PLANTING

Rev C: Replacement hedge planting 1/11/06
Rev B: Hedge retained, trees added 28/9/06
Rev A: Tree protection key added 14/6/06

Caroline
Hay ASSOCIATES
LANDSCAPE
ARCHITECTS

2 High St/1 George St, Wellingham, Cambs CB4 5ES
Tel/fax 01954 260500

Project
LEMSFORD LANE
WELWYN GARDEN CITY

Drawing Title
PLANTING PLAN

Scale 1:200 Drawn by CJH Date 21/5/09

Dig No 596.2 Rev C