
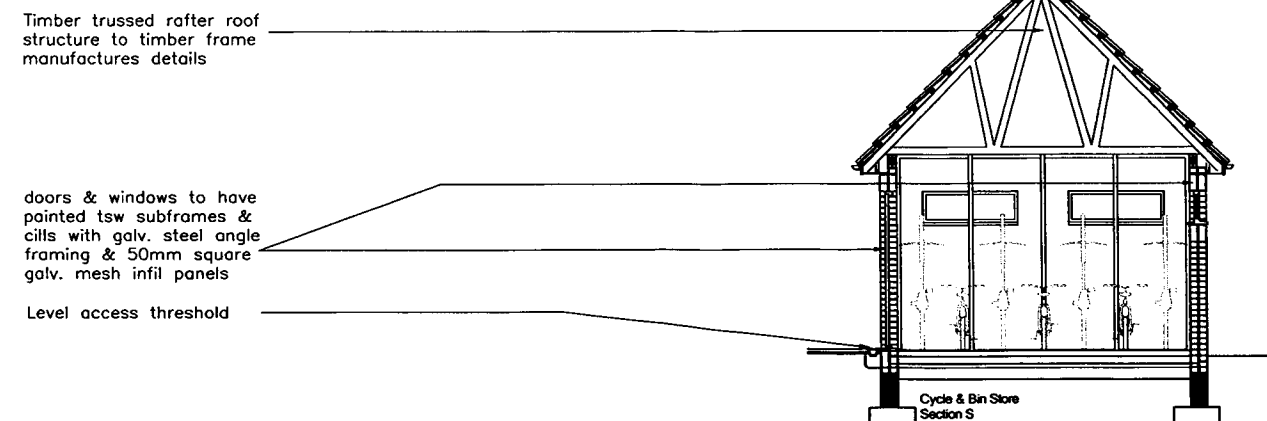


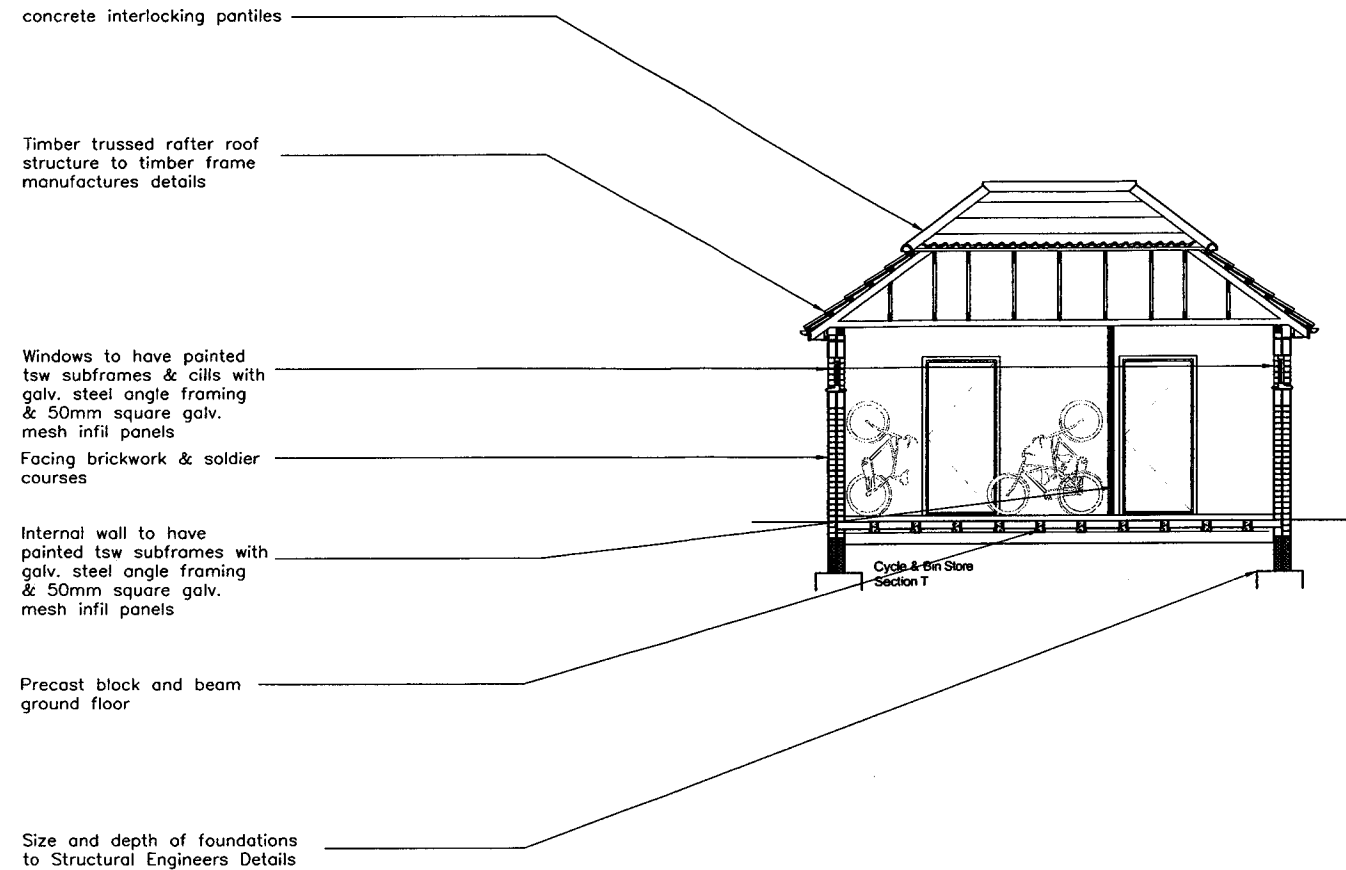

OFFICE COPY  
PLANNING  
DEPARTMENT  
- 7 DEC 2005  
NO: N6 2005 / 1517 / SP

| REVISION                                                                              | DATE/DRAWN        |
|---------------------------------------------------------------------------------------|-------------------|
| <div><div><div>SHP</div><div>A Division of the OREM Community Group</div></div></div> |                   |
| PROJECT                                                                               | LEMSFORD LANE     |
|                                                                                       | WELWYN            |
| DRAWING TITLE                                                                         | Cycle & Bin Store |
|                                                                                       | Section S & T     |
| DATE                                                                                  | October 2005      |
| DRAWN                                                                                 | DJH               |
| SCALE                                                                                 | 1:100 @ A3        |
| CHECK                                                                                 |                   |
| STATUS                                                                                | PLANNING          |
| JOB NO.                                                                               | SW1062            |
| DRAWING NO.                                                                           | 025               |
| REVISION                                                                              |                   |