



PLAN ILLUSTRATING PROPOSED
SCREEN PLANTING TO N.W. BOUNDARY.
1:2500.

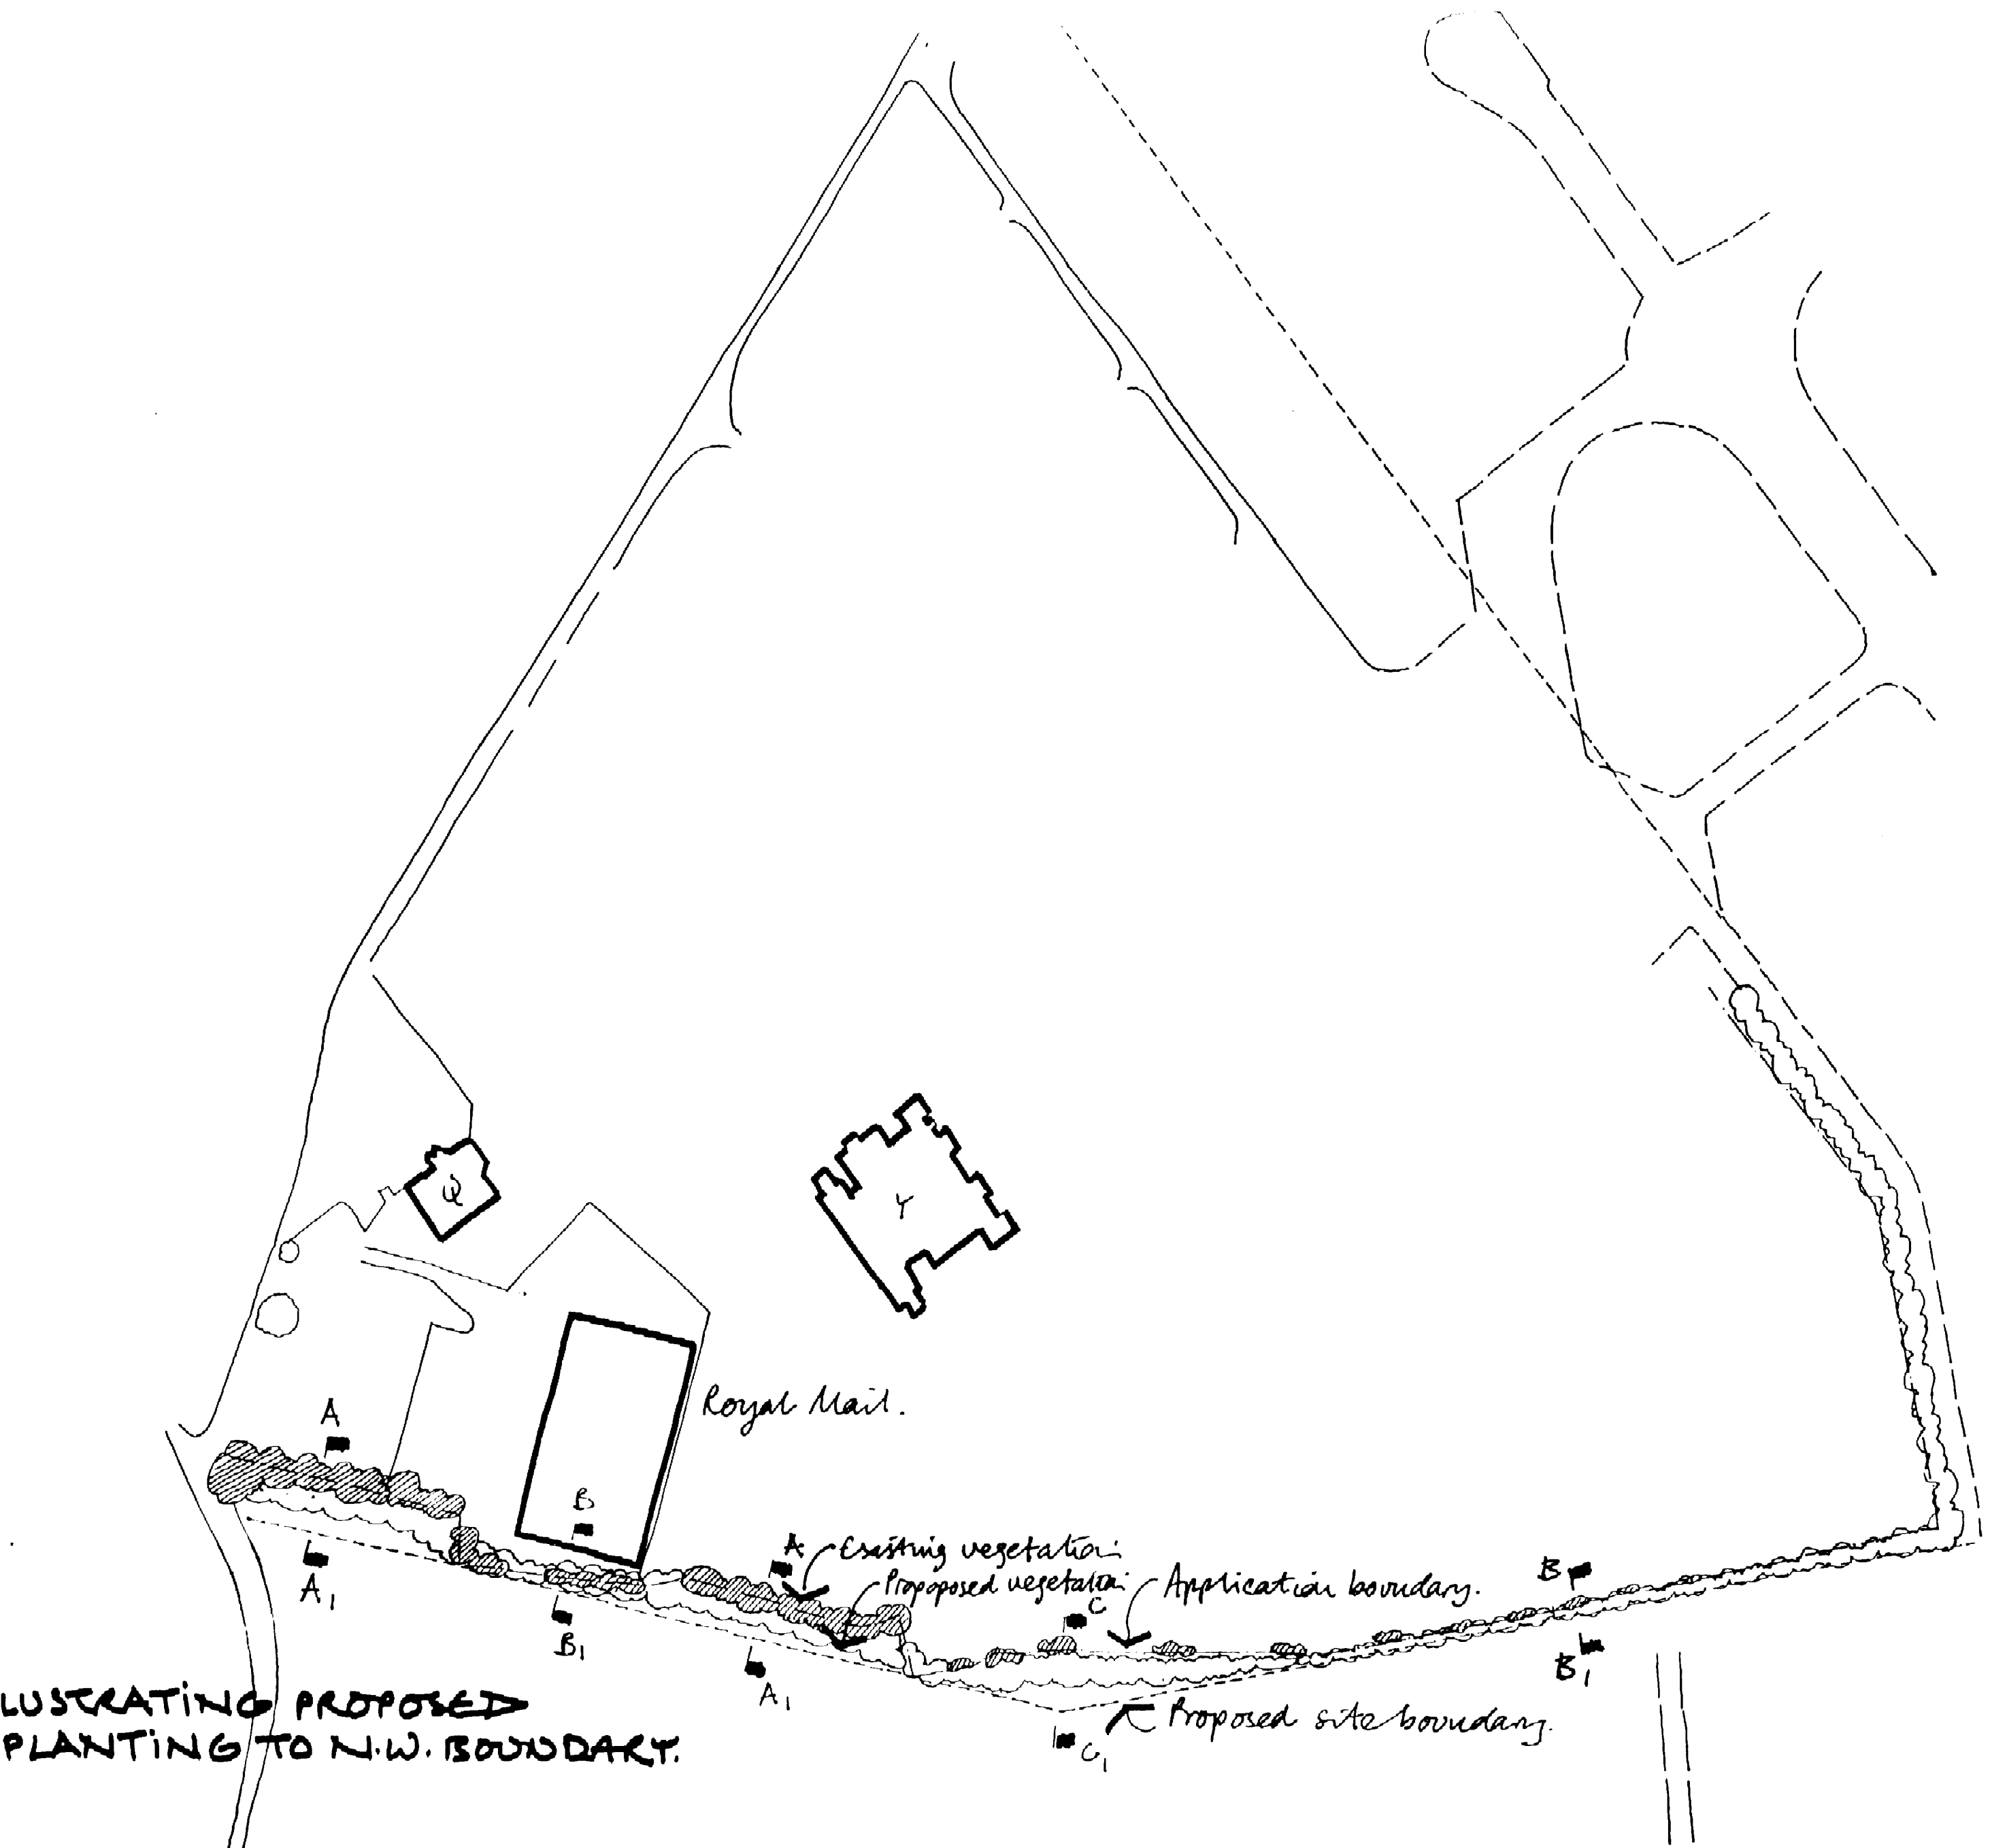

DATE.....

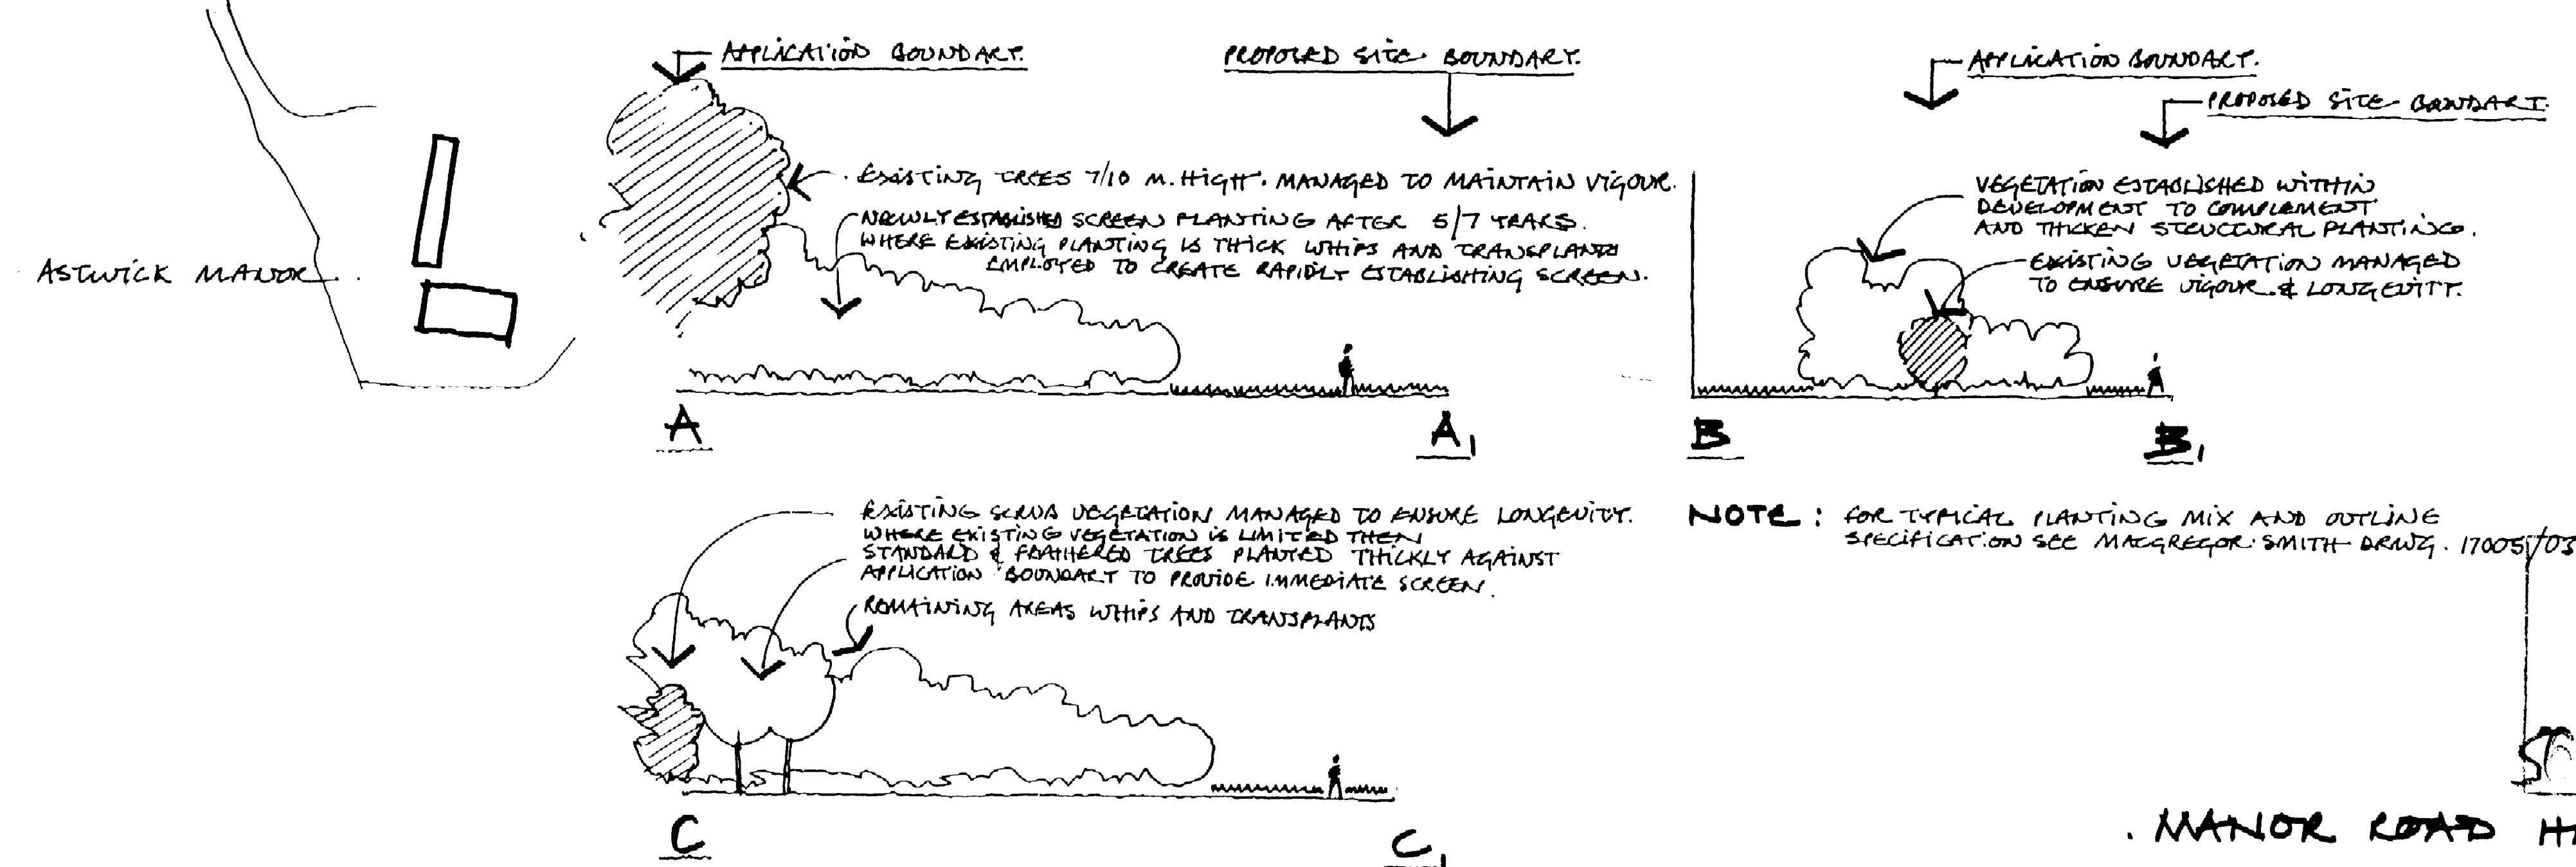

SECTIONS ILLUSTRATING PROPOSED SCREEN
PLANTING AFTER 5/7 YRS. OF GROWTH IN
NORMAL CONDITIONS. 1:200.

MANOR ROAD HATFIELD.
PROPOSED LANDSCAPE STRATEGY
FOR N.W. BOUNDARY.
17004/15. Macgregor-Smith

24 MAR 1992
5 MAR 1992
17005/03A