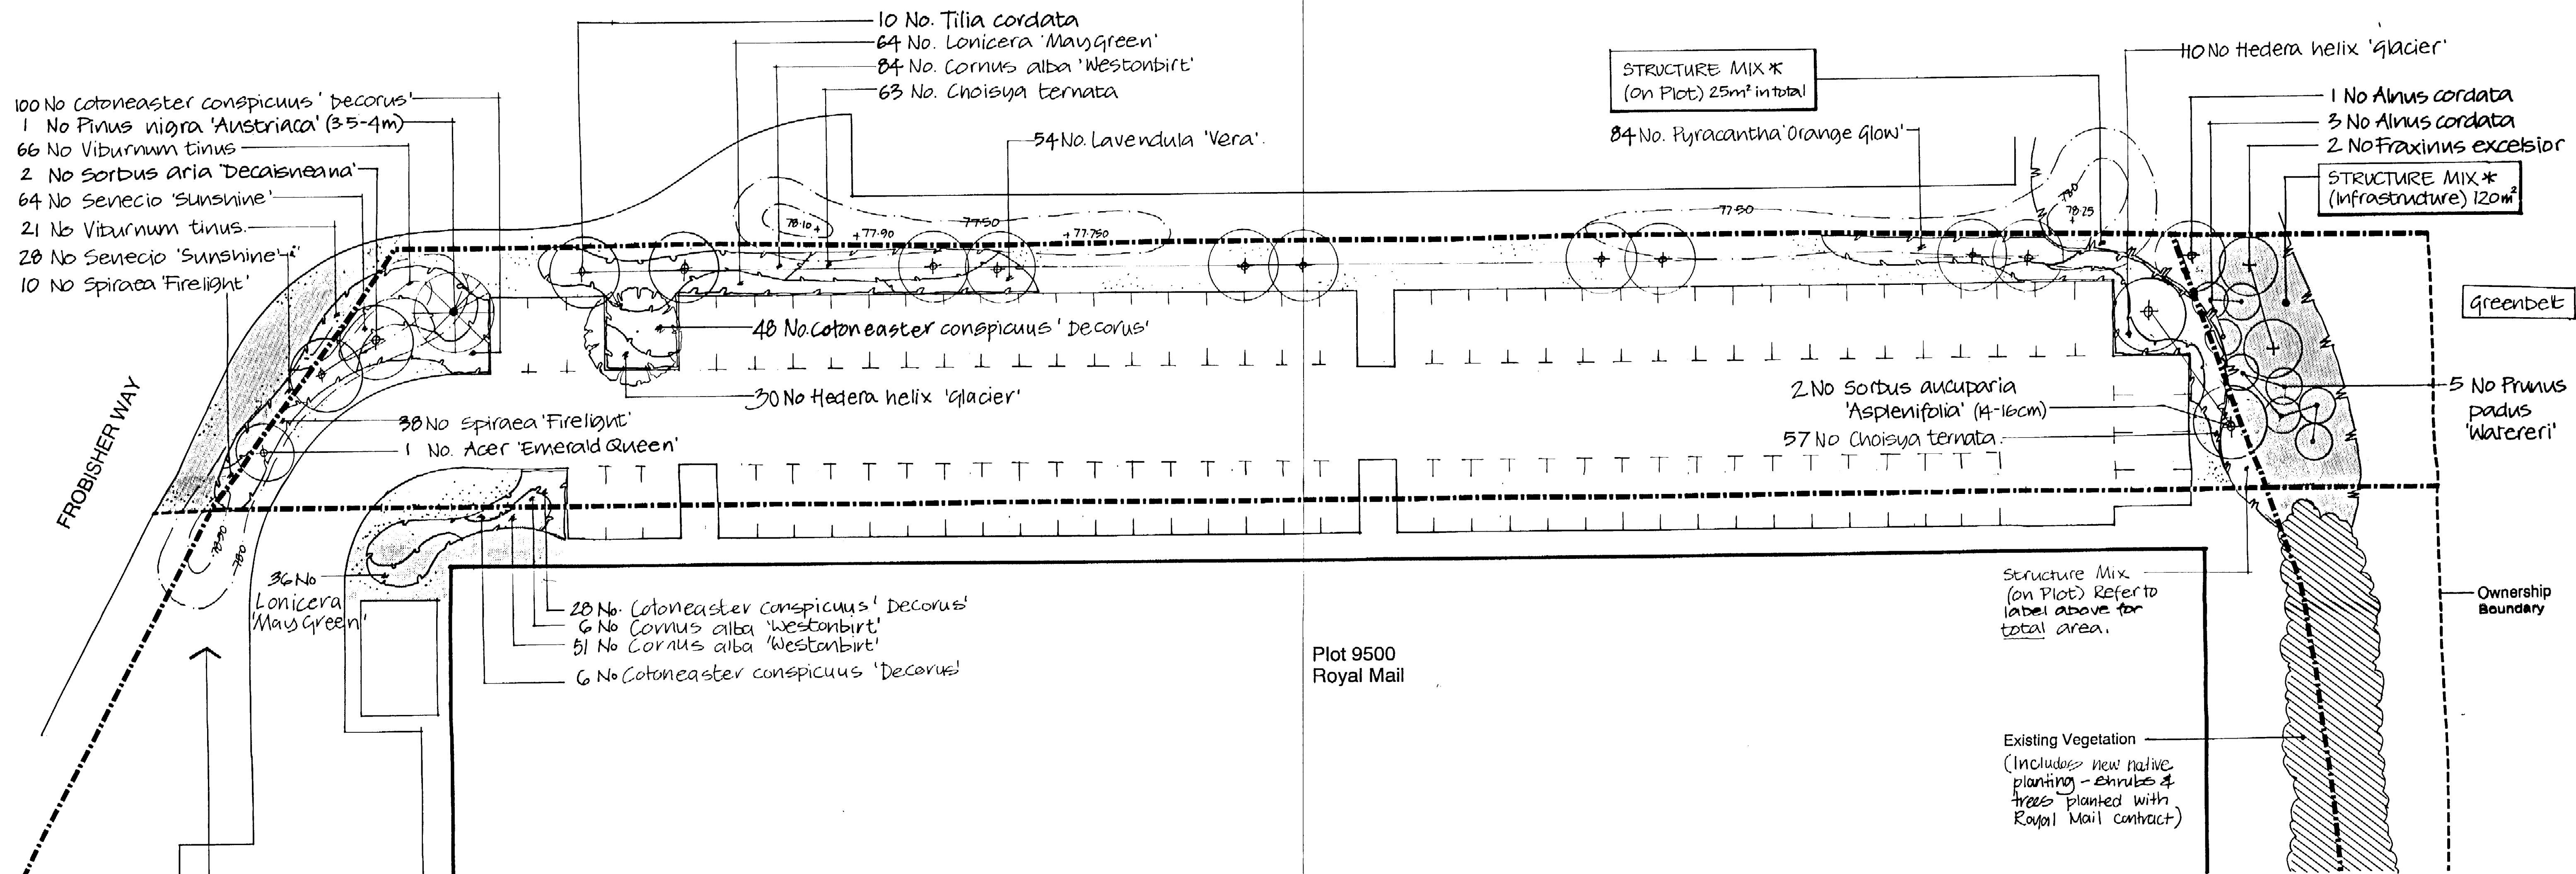


WENTWORTH & PARTNERS
 LANDSCAPE ARCHITECTS
 02 JUN 1994
 DATE

6/263/94

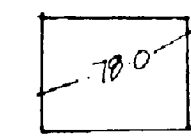
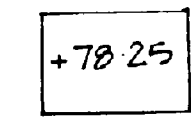
WENTWORTH & PARTNERS
 02 JUN 1994

Plot 9600



NOTES:

* Structure Planting: Refer to schedule for species and nos.

-  Contours at 0.5m intervals.
-  Spot Height
-  Infrastructure Planting.

Landscape outside plot boundary to be the subject of a separate infrastructure contract and therefore does not form part of the plot landscape contract for the Royal Mail Car Park extension

-  Existing Tree to be retained.

REV B 24.5.94. Feathered trees moved out of Easement Zone. Plot Structure mix reduced in area.

REV A 23.5.94 Earthworks info added. layout and planting revised. Notes added.

MACGREGOR • SMITH LANDSCAPE CONSULTANTS
 HATFIELD BUSINESS PARK 1:200
 PLOT 9500 - Extension to Car Parking 17120/02B
 PLANTING PLAN

CONTRACTORS MUST CHECK ALL DIMENSIONS ON SITE ONLY FIGURE DIMENSIONS ARE TO BE WORKED FROM
 DISCREPANCIES MUST BE REPORTED TO ARCHITECT BEFORE PROCEEDING

THE MAIN HOUSE STONEY BURROWS SAN BAS 101 0200 0400 148 0200 0700 © THE DRAWING IS COPYRIGHT

May 1994