


PLANNING DEPARTMENT
OFFICE COPY

25 OCT 2010

-2010/2526

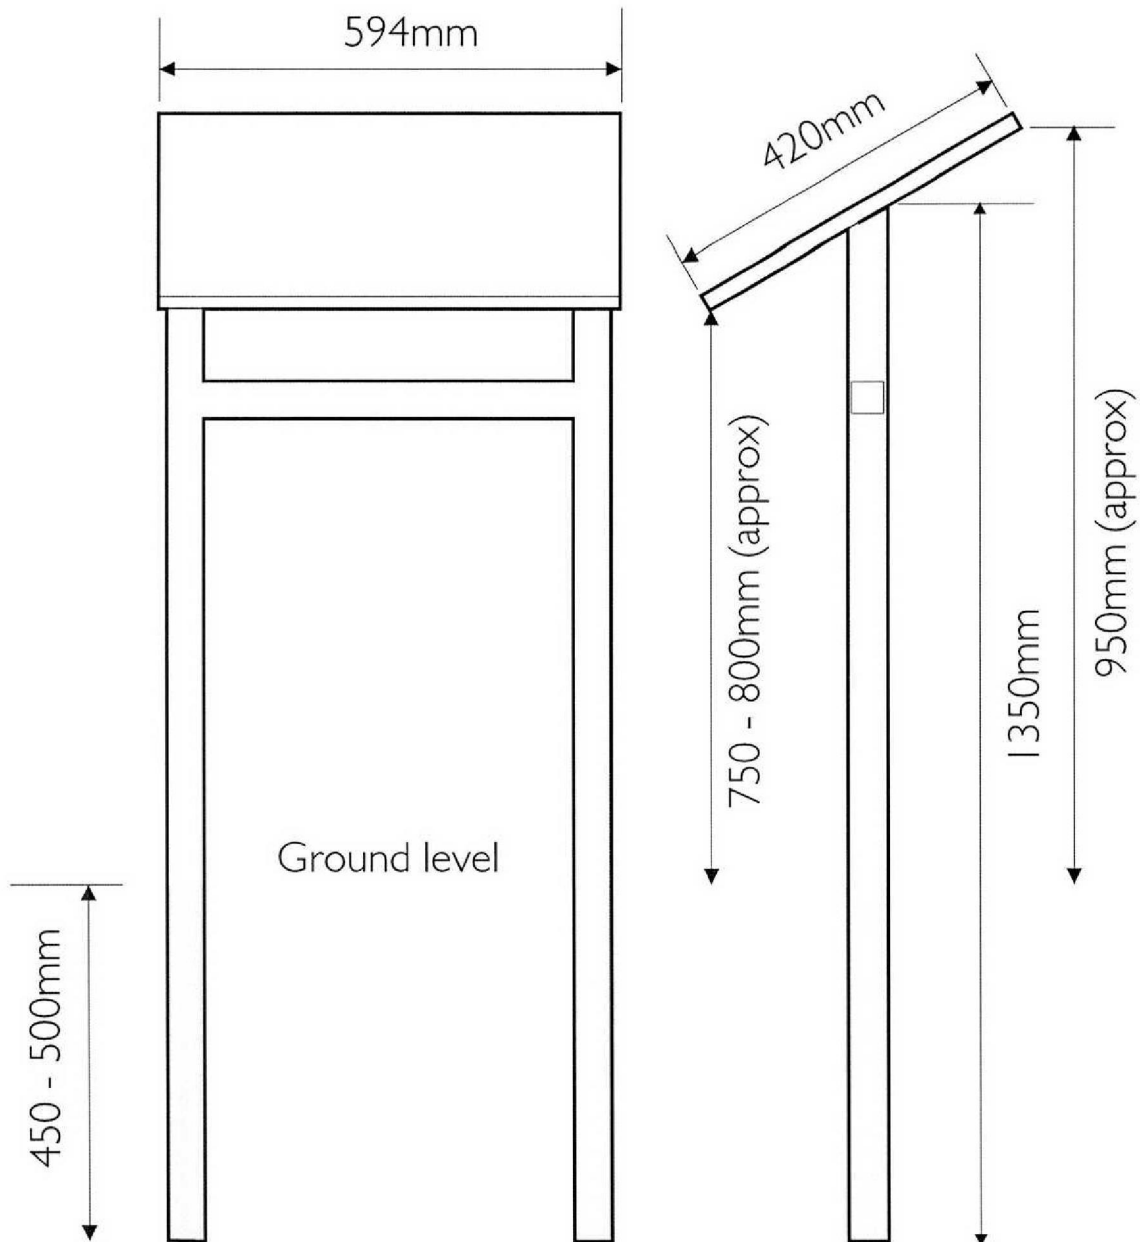



De Havilland Heritage Trail

Drawing No. TCL 3
Proposed Advertisement Elevations

Our suppliers use graphics that are encapsulated in Glass Reinforced Pastic. This is a high impact resistant material and protects the graphics from weather and vandalism. It is UV fade resistant and capable of withstanding outdoor conditions for a number of years.

Manufacture lead time: 6 - 8 weeks

Lecterns, Panels and Frames

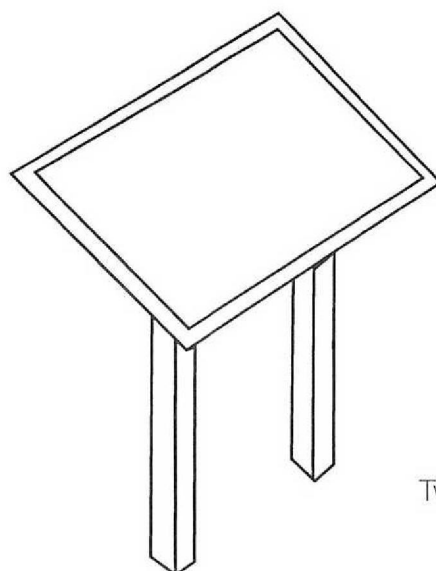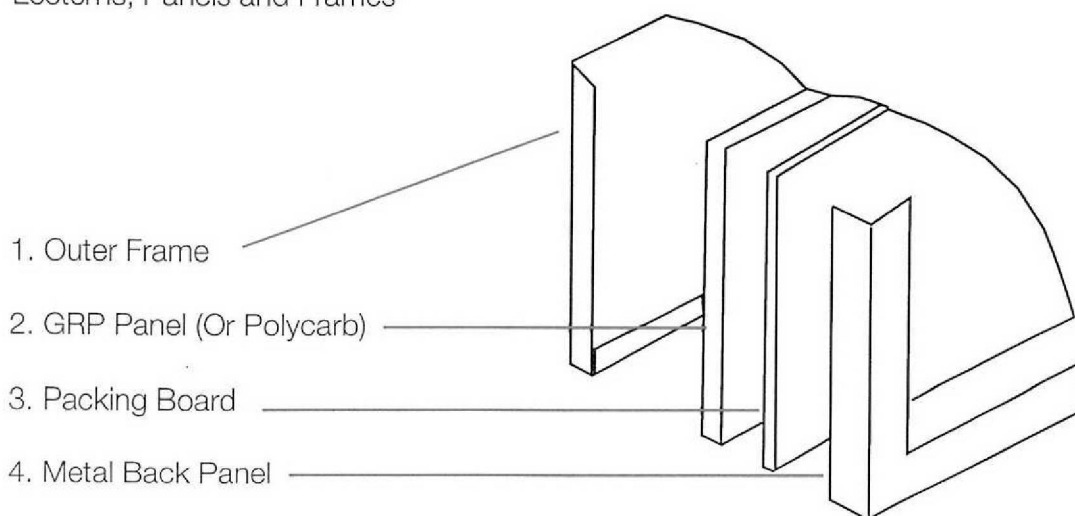

Two legged

PLANNING DEPARTMENT
OFFICE COPY

25 OCT 2010

-2010/2526

