
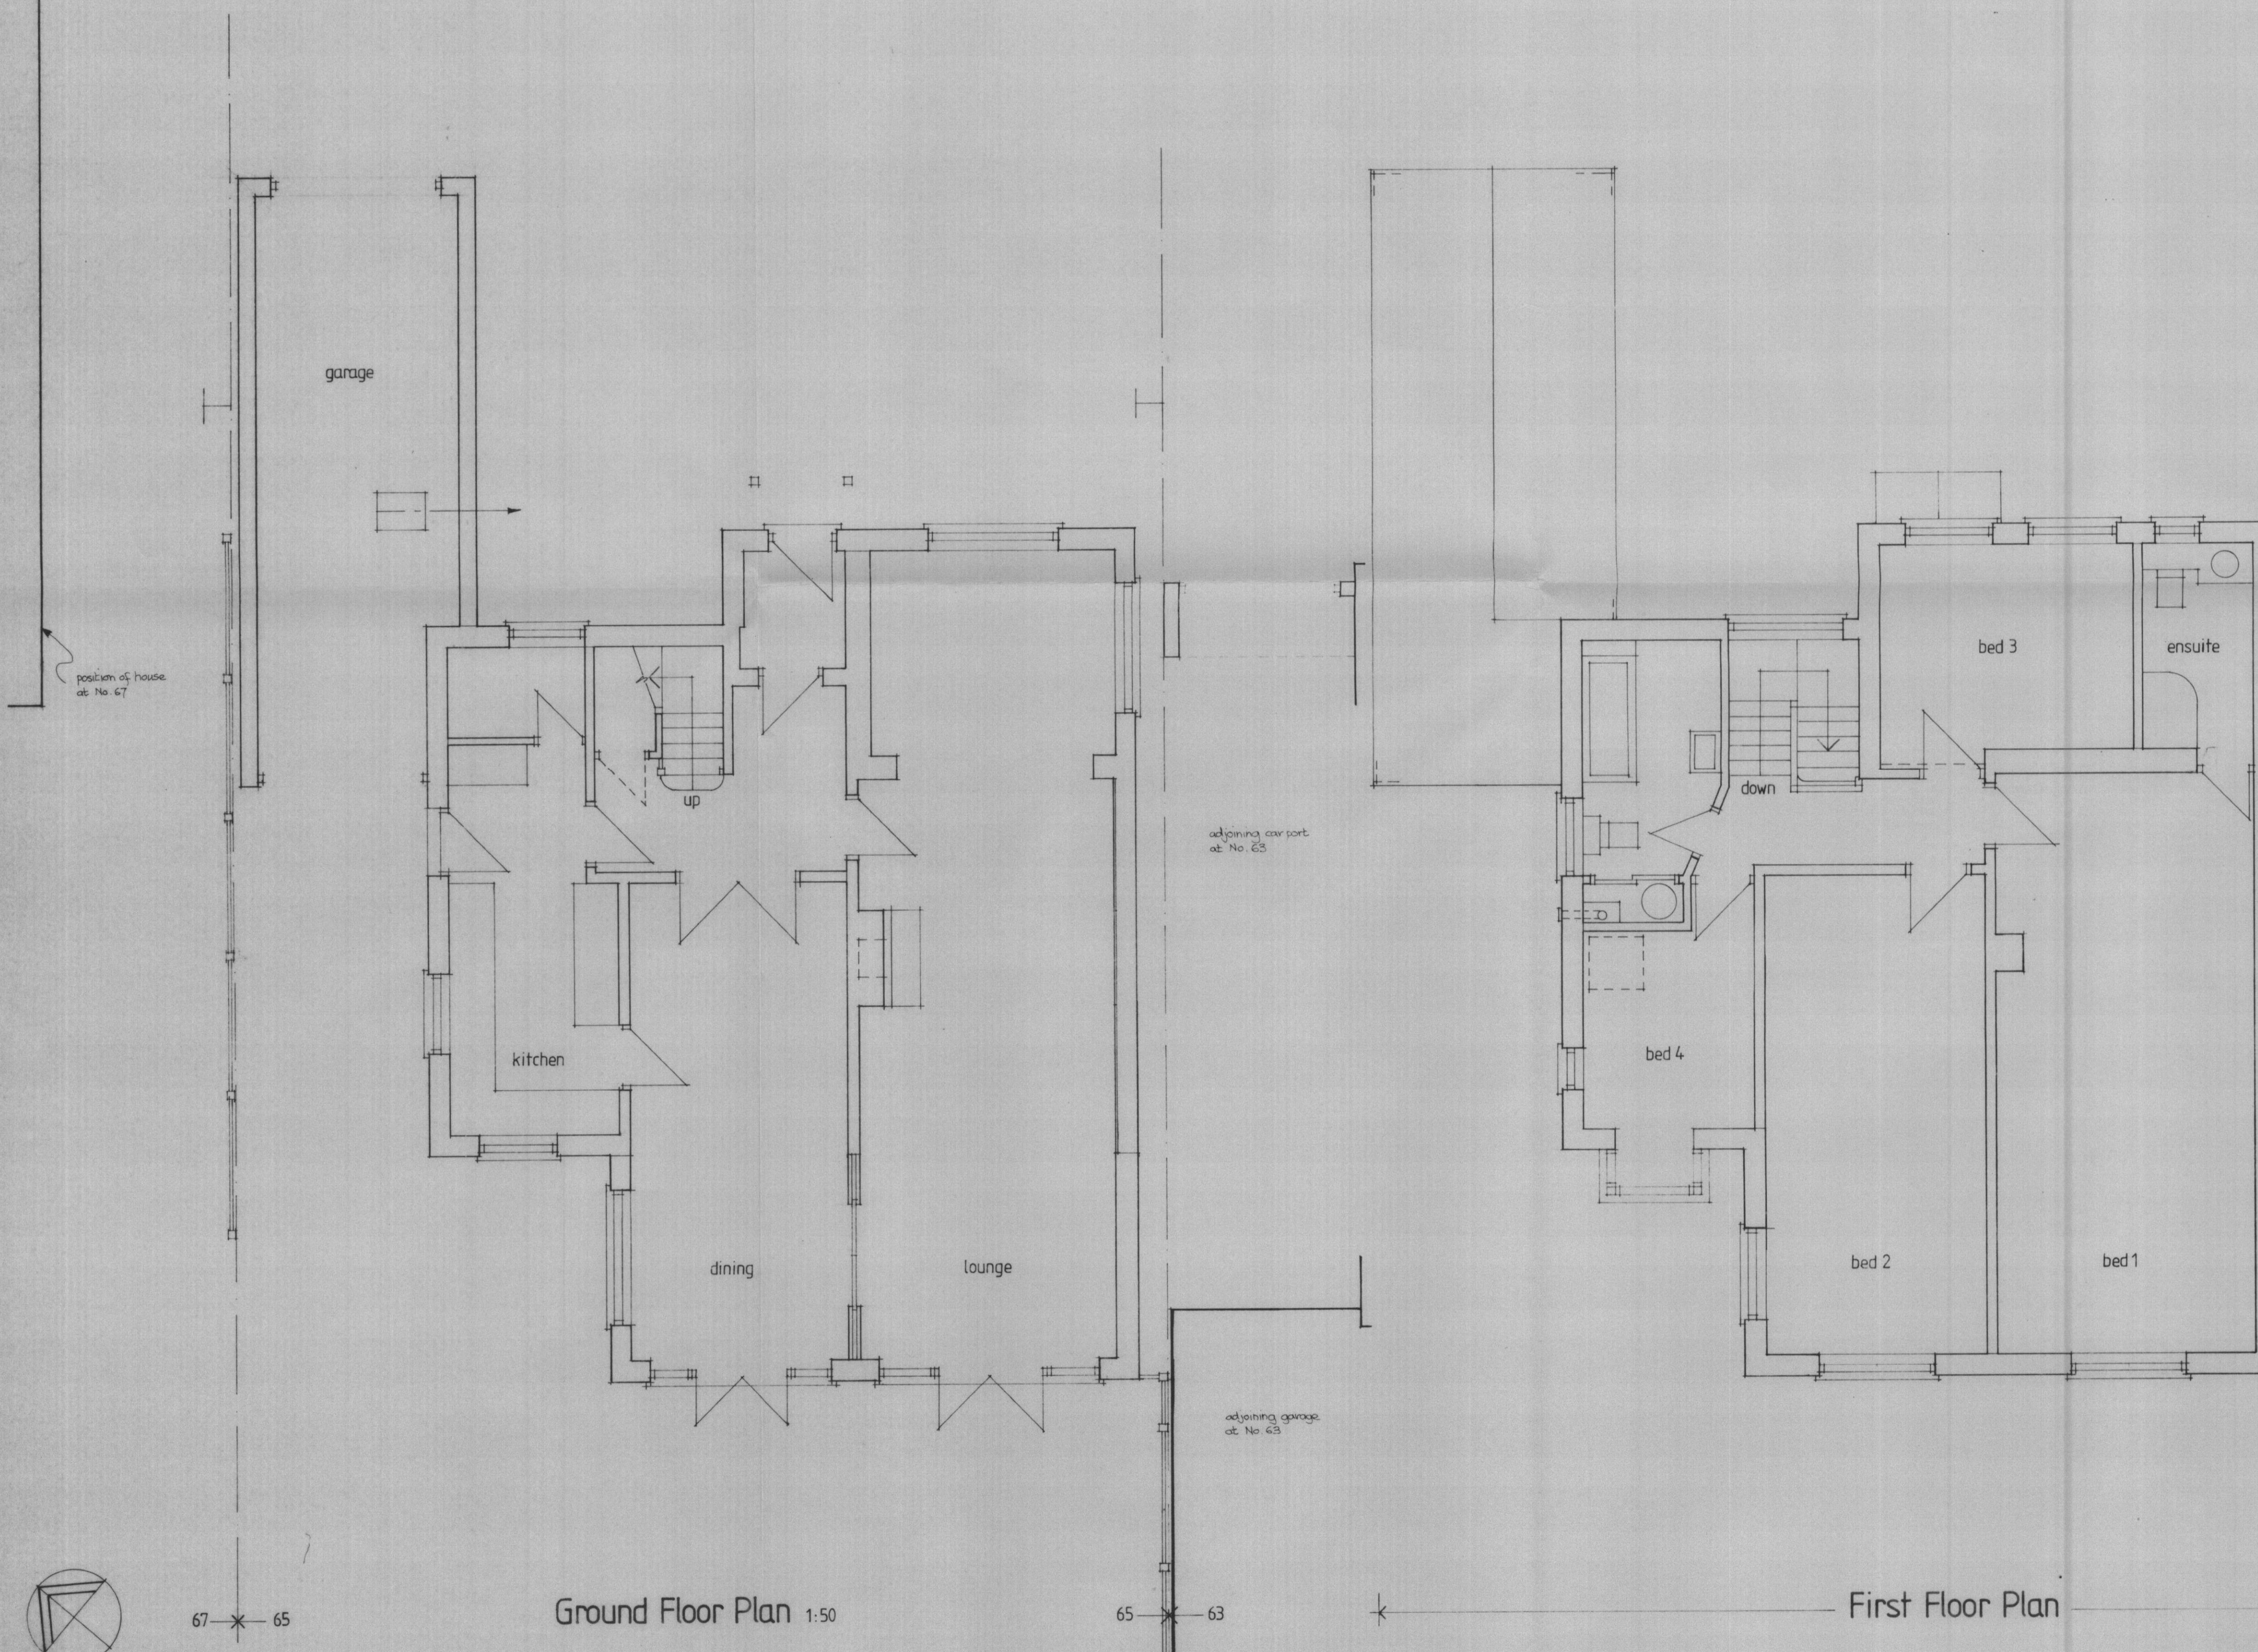
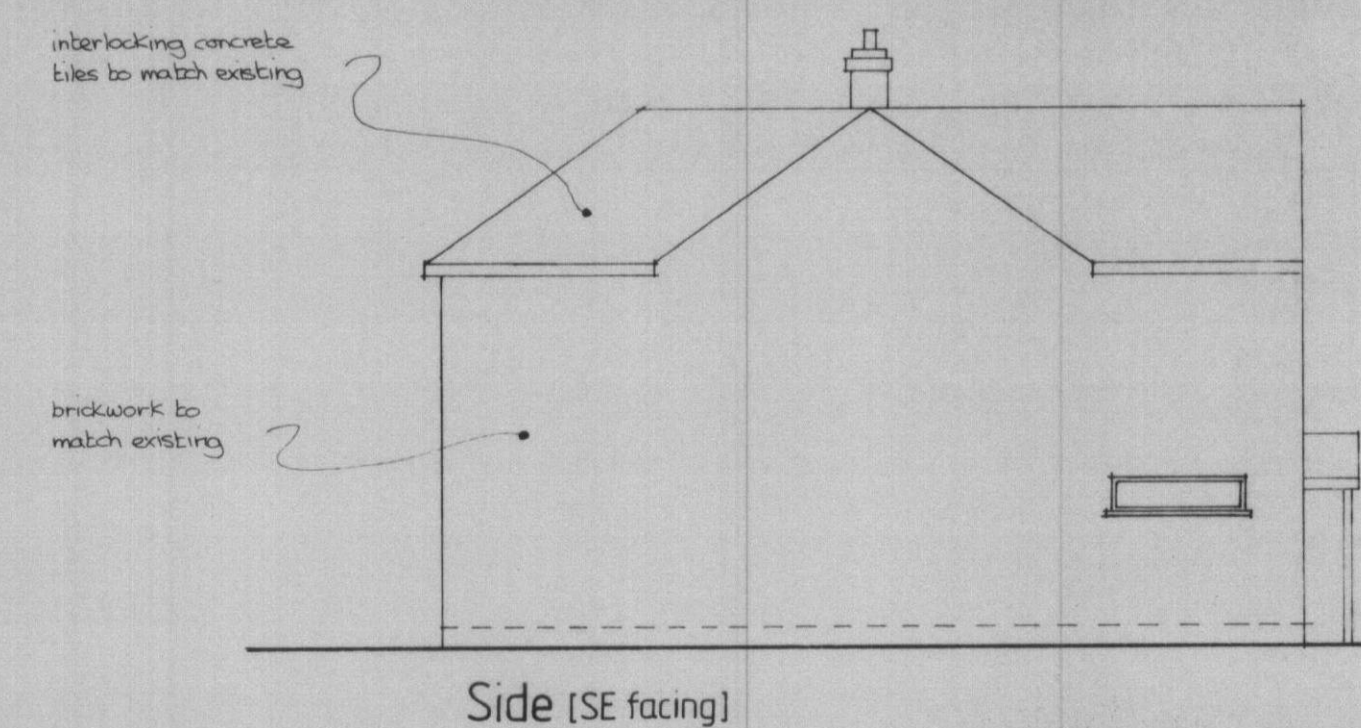


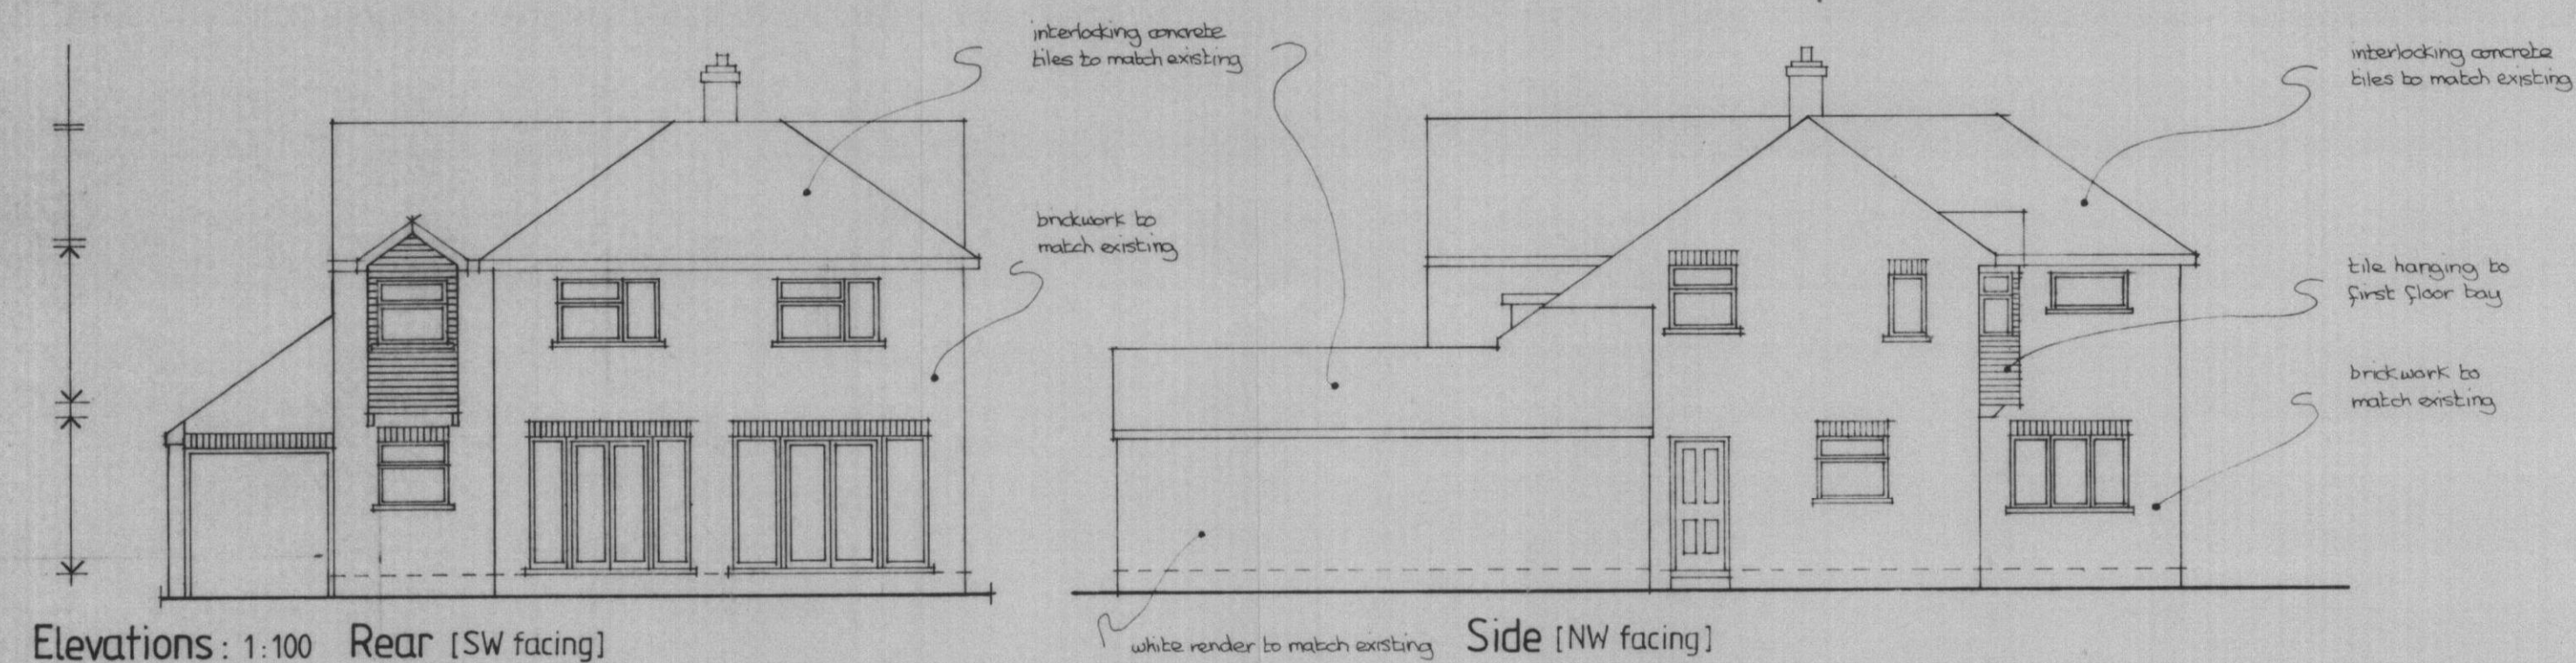

PLANNING DEPARTMENT
OFFICE COPY
22 DEC 2008
2008/2412

Rev B: PLANNING APPLICATIONS ONLY	Nov 2008
Rev A: Revised garage to Client's requirements	Oct 2008
65 Pine Grove, Brookmans Park	
Proposed Plans/Elevations	
Stephen Carrell BA(Hons)Arch DipArch RIBA Chartered Architect 23 Bulls Lane, Welham Green, Hatfield, Herts. AL9 7NY Tel/Fax: 01707 265204	
Scale: 1:50 & 1:100	Date: Sep 2008
Drawn: SC	Drawing No. 0801/03B