


Notes:

drawing. If in doubt refer to the project manager for clarification.

Key

- Existing Features
- Proposed Roller Shutter

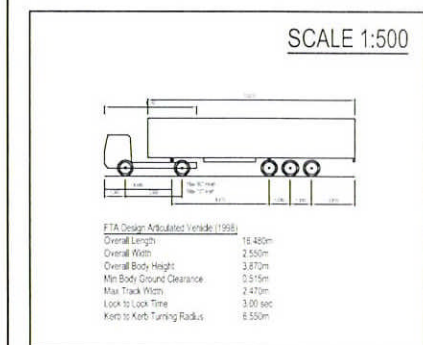

WELDON HATFIELD
PLANNING
OFFICE COPY
31 MAY 2012
2012/115

Rev	Date	Revision Details	Drawn	Checked	Approved

© This drawing is the property of JMP Consultants Limited and the information can only be reproduced with their prior permission.

JMP
8th Floor
3 Harbour Exchange Square
London
E14 9GE
T 020 7536 8040
F 020 7005 0462
E london@jmp.co.uk
W www.jmp.co.uk

Client
Strutt & Parker LLP

Project
Belgrave House (Unit 9600)
Hatfield Business Park

Title
Swept Path Analysis
FTA Design Articulated Vehicle: 2.55m x 16.48m
Accessing Loading Bay 2

Drawn BPC	Checked TD	Approved
Original size A3	Date 16.05.12	Scale 1:250
Drawing Status Information	Drawing Number ST13091-003	Rev. -