




REAR ELEVATION

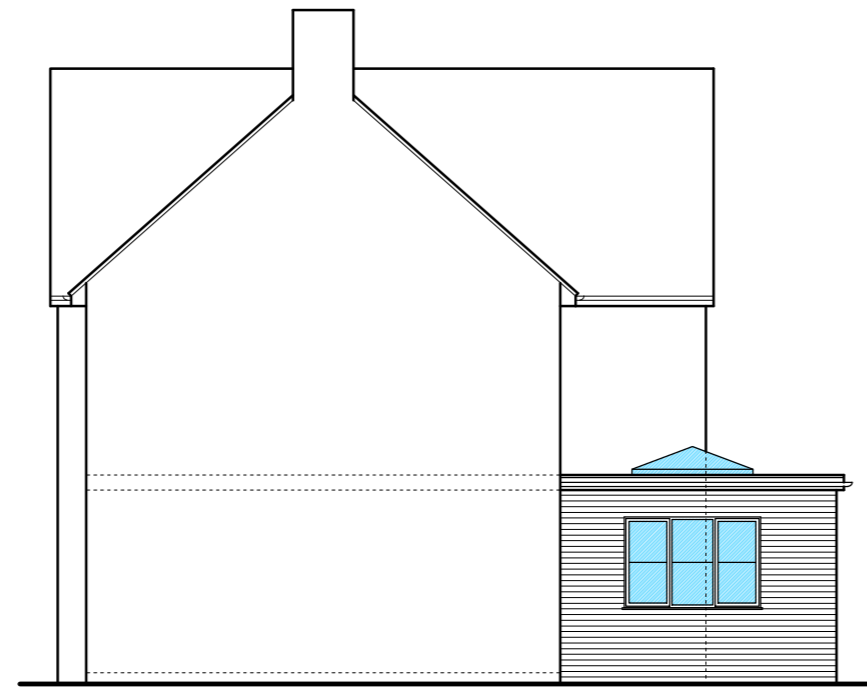


SIDE ELEVATION

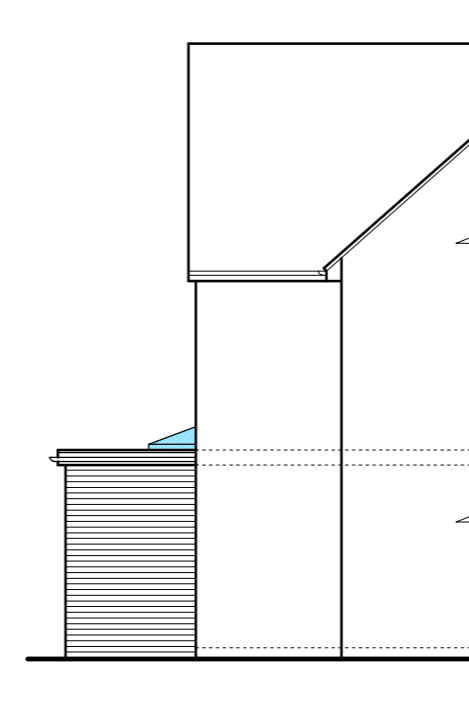


SIDE ELEVATION

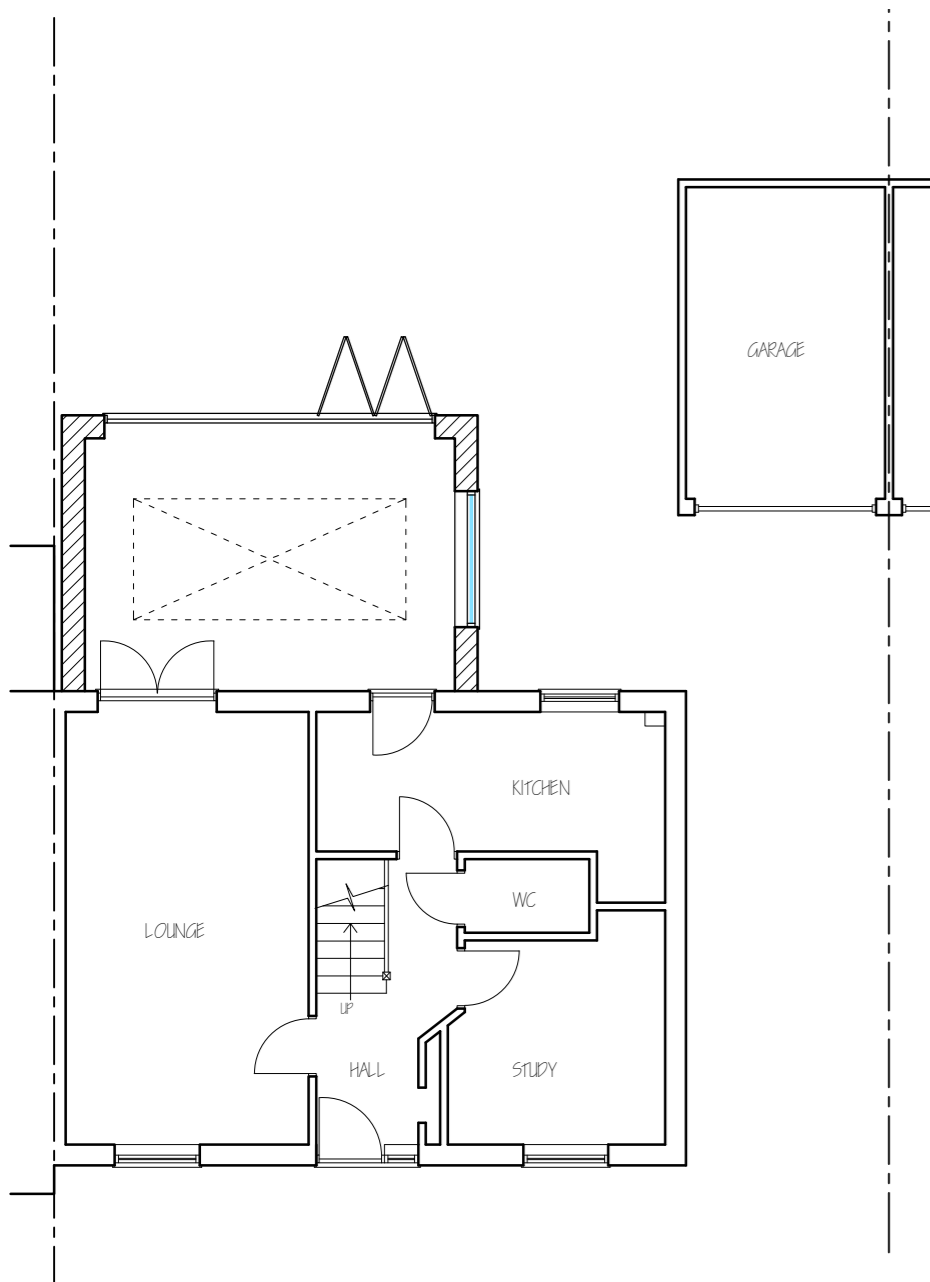

GROUND FLOOR PLAN

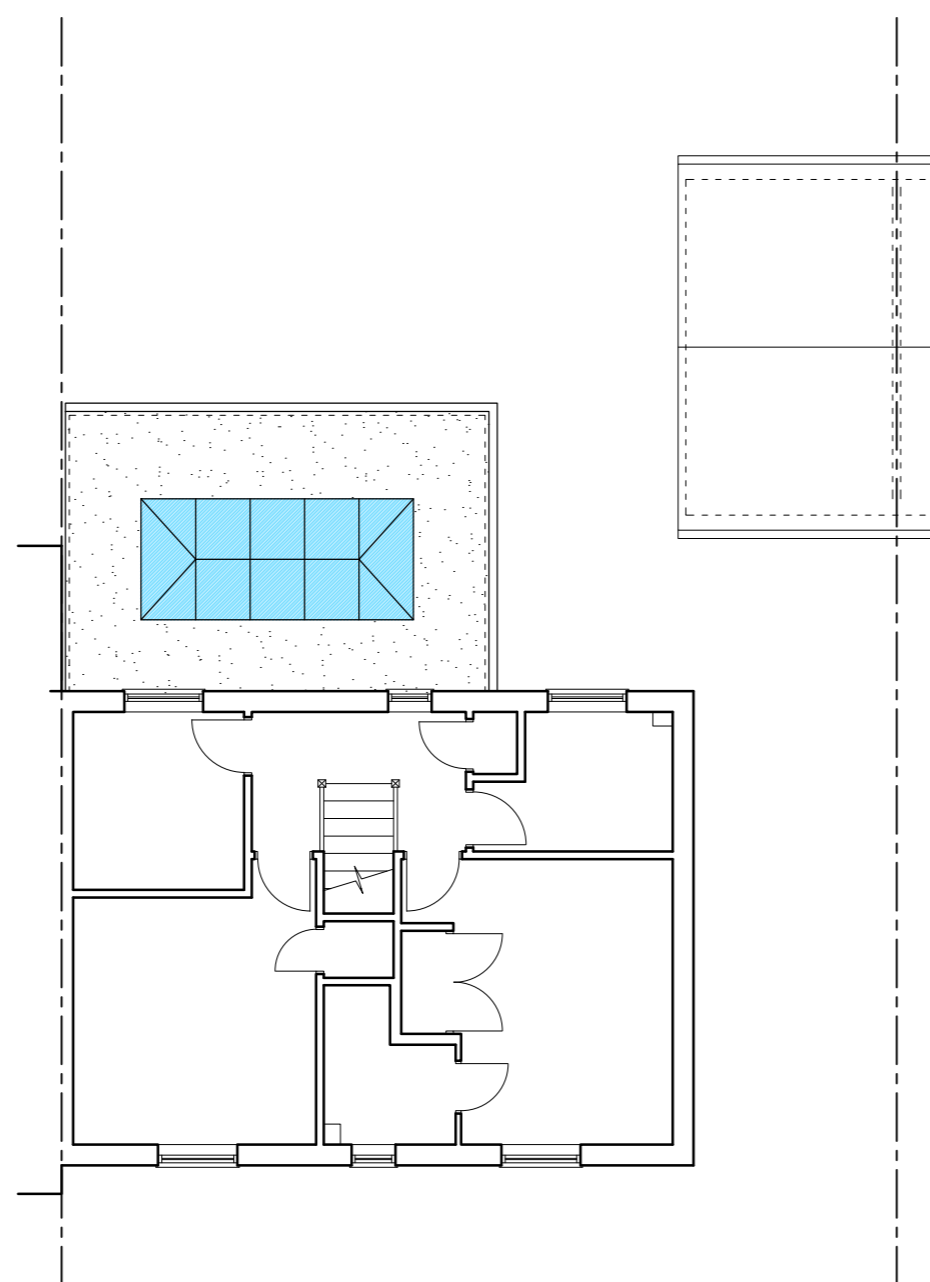

FIRST FLOOR PLAN

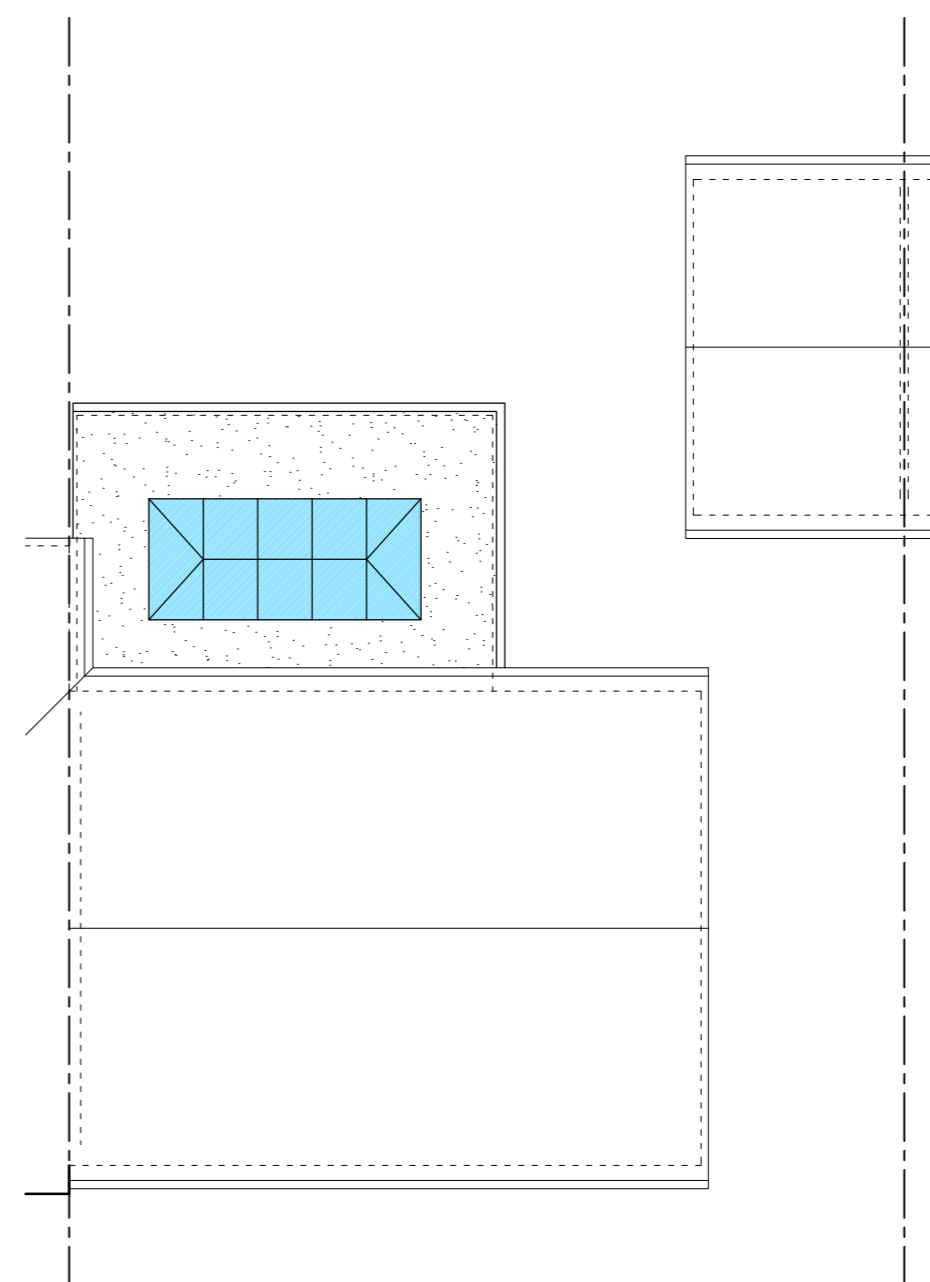

ROOF PLAN



THIS DRAWING PRINTED ON A2 SIZE PAPER



HOME EXTENSION DESIGNS
 60 BRIDGE ROAD EAST
 WELWYN GARDEN CITY
 HERTS AL7 1JU
 tel : 01707 393971
 fax : 01707 393980
 e:stuartc@hed.co.uk

Project: **77 EDDINGTON CRESCENT
 WGC.**

Drawing Title: **PLANS AND ELEVATIONS
 AS PROPOSED**

Drawn By: **ALI** Scale: **1:100** Date: **Oct 2015**

Dwg Status: **PLANNING** Checked:

Drawing No.: **3756-P01** Revision: