





BY Drawing Number:  
**187961-BVL-ZO-XX-DR-Z-10101**

KEY:

-  EXTENT OF AFFINITY WATER LAND OWNERSHIP
-  PROPOSED NEW BUILDINGS
-  PROPOSED NEW ROAD
- EXISTING STRUCTURES**
- 1 EXISTING ACCESS GATE
- 2 EXISTING BOREHOLE BUILDING
- 3 DEMOLISHED
- 4 DEMOLISHED
- 5 DEMOLISHED
- 6 EXISTING GAC FILTERS
- 7 EXISTING ULTRA FILTRATION BUILDING
- 8 EXISTING CONTACT TANK (PART DEMOLISHED)
- 9 DEMOLISHED
- 10 EXISTING DISTRIBUTION PUMPING STATION
- 11 EXISTING BOOSTER PUMPING STATION
- 12 EXISTING TELECOMS COMPOUND & MAST
- 13 EXISTING SLUDGE LAGOONS
- 14 EXISTING ELECTRICAL SUBSTATION
- 15 EXISTING WASTE TANKS (UNDERGROUND)
- 16 EXISTING RELFT SUMP
- 17 EXISTING CHEMICAL STORAGE AREA
- 18 EXISTING ELECTRICAL SUBSTATION
- 19 EXISTING CP WASTE TANK

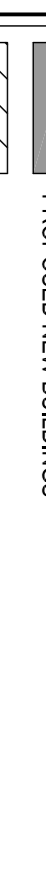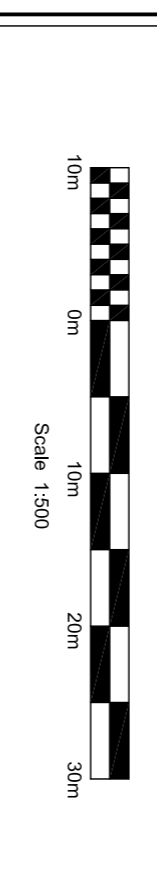

All dimensions are in metres, unless otherwise stated.  
All drawings to be checked on site prior to commencement of any work.  
With the exception of the contents of this Stationery Office Licence No. WJ202000, Crown Copyright Material.  
© Copyright reserved. No part of this drawing may be reproduced without consent from Arup Inc.

Rev	Description	Drawn	Date
P01	FOR STUDY REPORT	SFB	18/12/16
P02	FOR PLANNING	SFB	28/01/16
P03	FOR PLANNING	SFB	02/02/16

**BLACK & VEATCH**  
Building a world of difference.

Black & Veatch Limited  
Governor House, 500  
117774155 E-mail: bvl@bv.com

Scheme Name:  
**METALDENDE  
REMOVAL TRIALS**

Title:  
**PROPOSED NEW BUILDINGS**

Site:  
**NORTH MYMMS WTW**

Discipline:  
**PLANNING**

Highway Authority: N/A

OS Reference:

Drawing Number: **187961-10101**

Rev: **P03**

Standard: **ISO A1**