
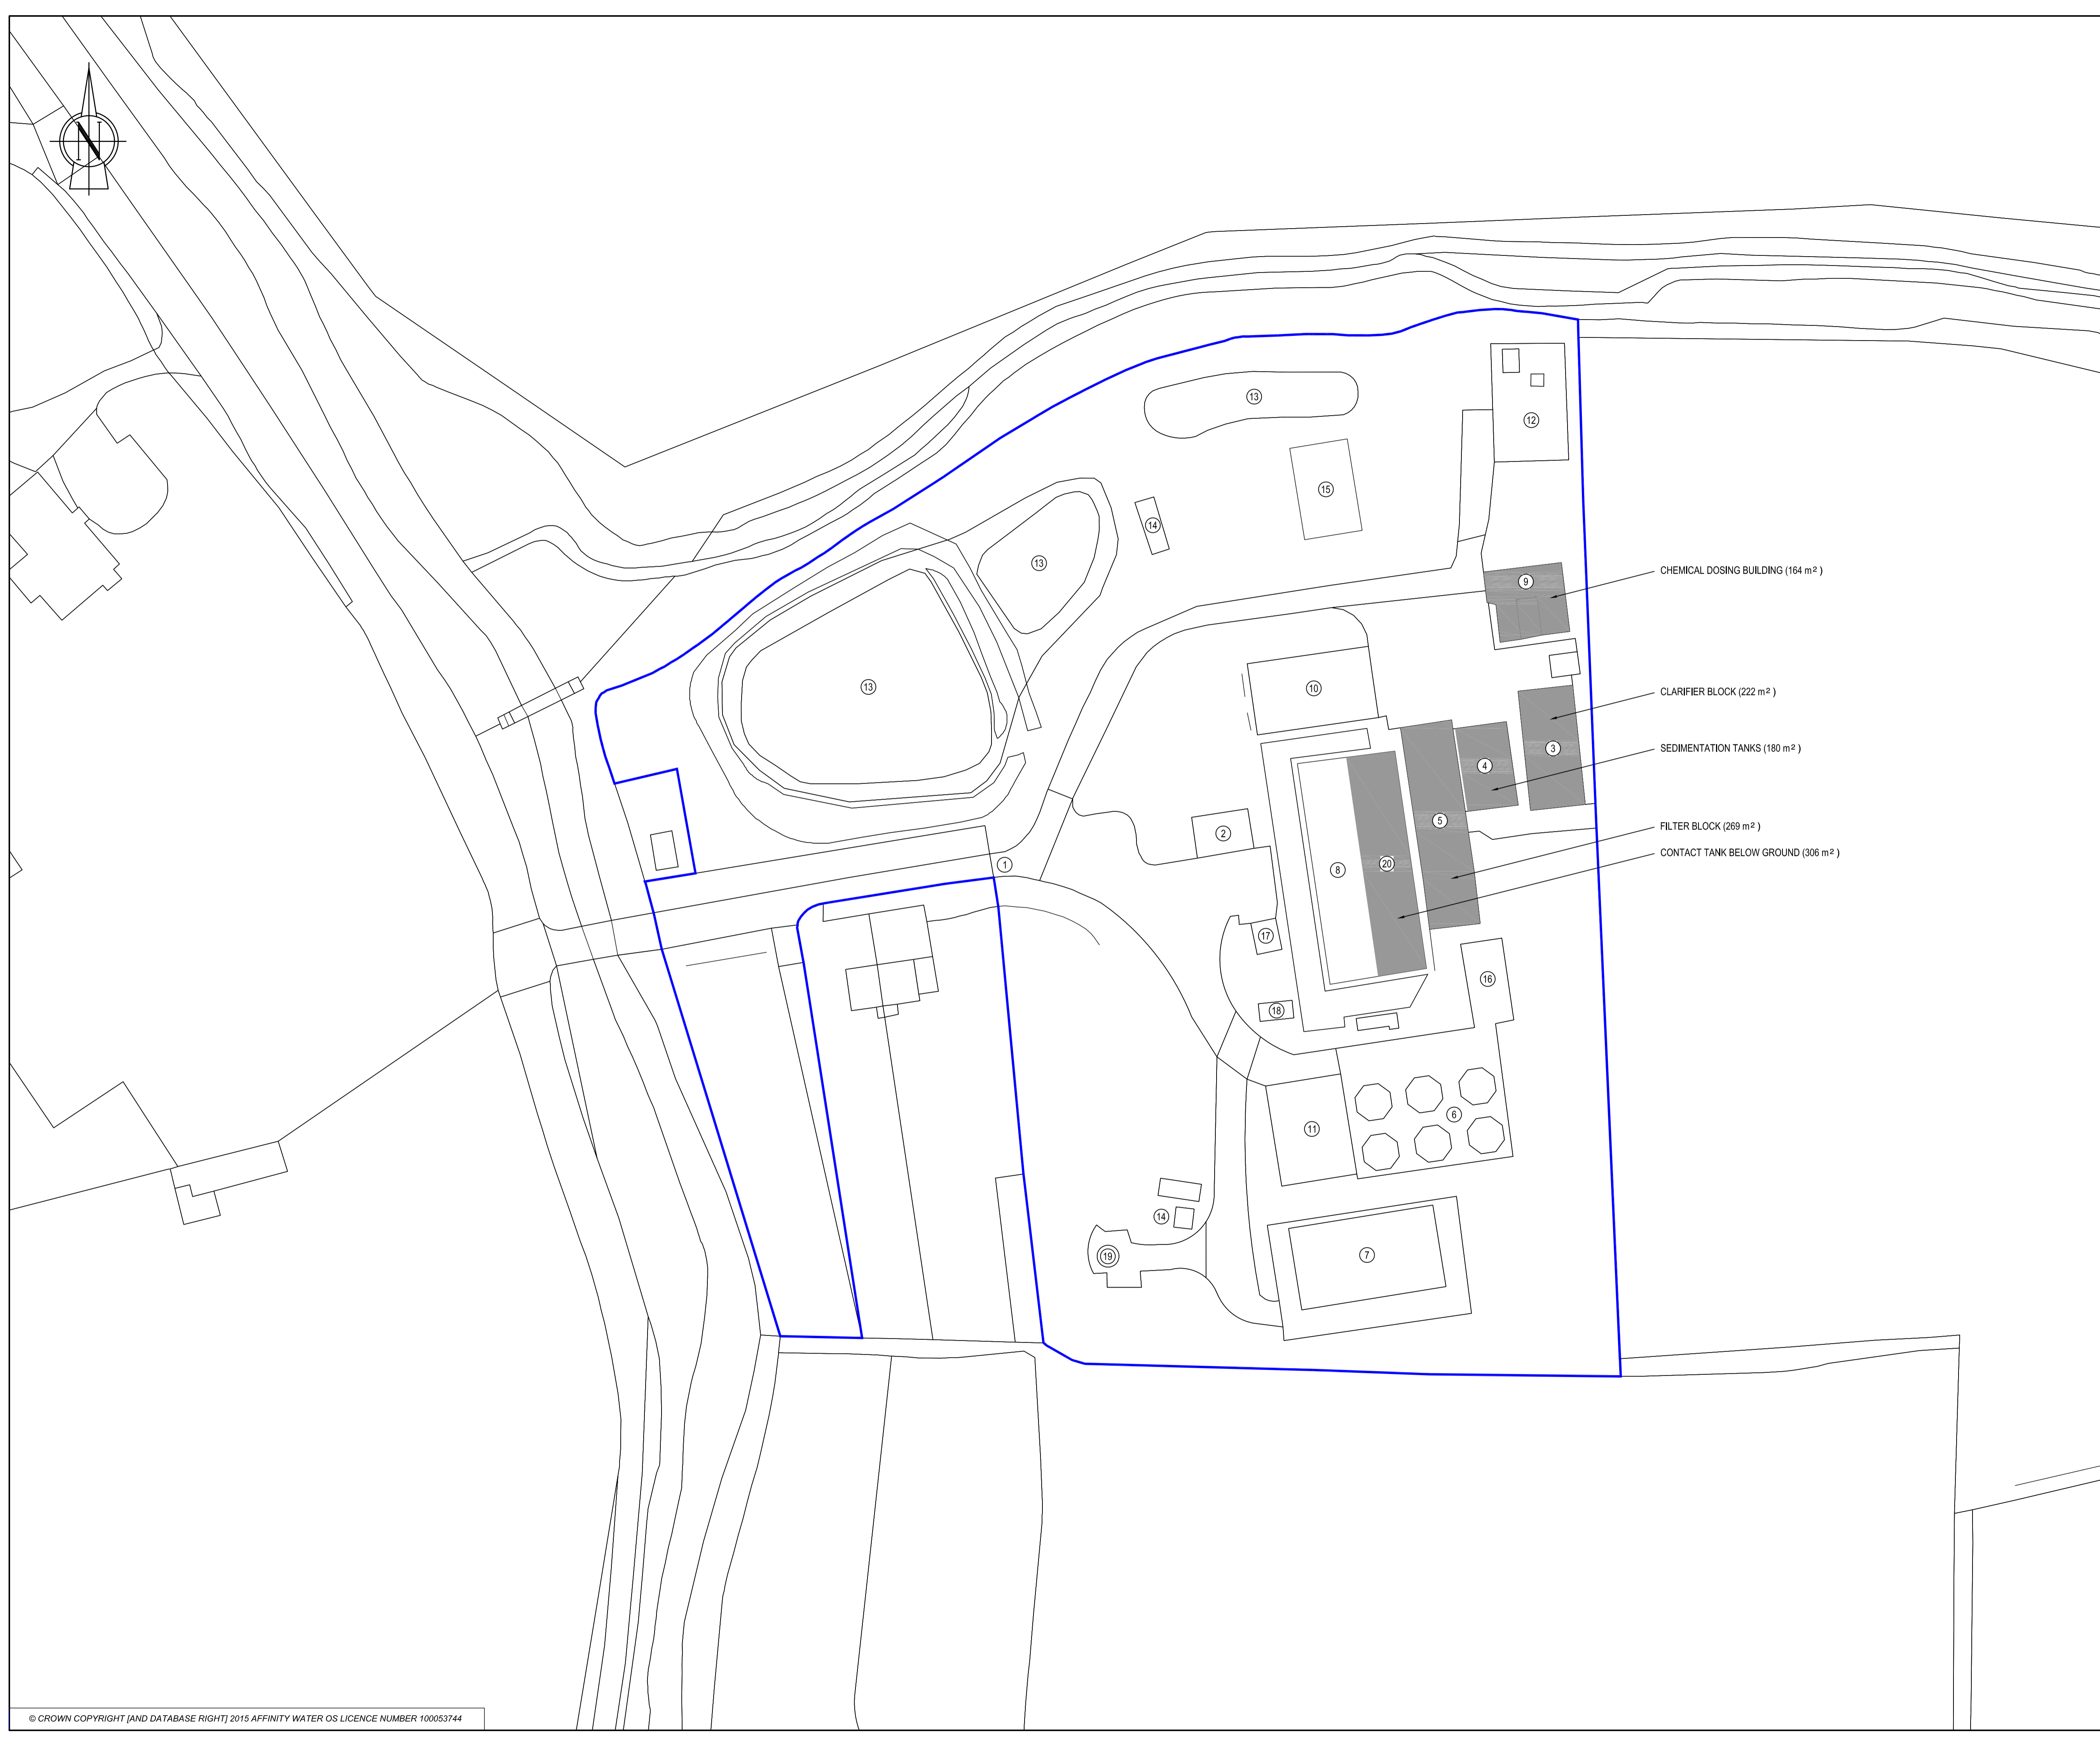


KEY:

- EXTENT OF AFFINITY WATER LAND OWNERSHIP
  - BUILDINGS TO BE DEMOLISHED
- EXISTING STRUCTURES:
- ① ACCESS GATE
  - ② BOREHOLE BUILDING
  - ③ CLARIFIER BUILDING (TO BE DEMOLISHED)
  - ④ SEDIMENTATION TANKS (REDUNDANT) (TO BE DEMOLISHED)
  - ⑤ FILTER BUILDING (REDUNDANT) (TO BE DEMOLISHED)
  - ⑥ GAC FILTERS
  - ⑦ ULTRA FILTRATION BUILDING
  - ⑧ CONTACT TANK (IN SERVICE)
  - ⑨ CHEMICAL BUILDING (TO BE DEMOLISHED)
  - ⑩ DISTRIBUTION PUMPING STATION
  - ⑪ BOOSTER PUMPING STATION
  - ⑫ TELECOMS COMPOUND & MAST
  - ⑬ SLUDGE LAGOONS
  - ⑭ ELECTRICAL SUBSTATION
  - ⑮ WASTE TANKS (UNDERGROUND)
  - ⑯ RELIFT SUMP
  - ⑰ CHEMICAL STORAGE AREA
  - ⑱ ELECTRICAL SUBSTATION
  - ⑲ CIP WASTE TANK
  - ⑳ CONTACT TANK (REDUNDANT) (TO BE DEMOLISHED)

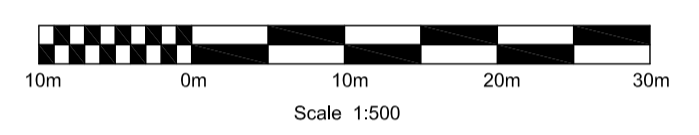

All dimensions are in metres, unless otherwise stated.  
 All plans based upon Ordnance Survey maps by Affinity Water Limited.  
 With the sanction of the controller of HM Stationery Office - Licence No. WU290000. Crown copyright reserved.  
 © Copyright protected - No part of this drawing may be reproduced without consent from Arney PC.

Rev	Description	Drawn	Date
P01	FOR PLANNING	SFB	01/12/15
P02	FOR PLANNING	SFB	04/12/15
P03	FOR PLANNING	SFB	29/01/16
P04	FOR PLANNING	SFB	05/02/16



Black & Veatch Limited  
 Grosvenor House, 63 London Road, Reigate, Surrey, RH11 1LQ, United Kingdom  
 Tel: +44(0)1737 774155 E-mail: bv@bv.com

Scheme Name: METALDEHYDE REMOVAL TRIALS  
 Title: EXISTING SITE LAYOUT SHOWING DEMOLITION PROPOSALS

Discipline: PLANNING

Highways Authority: N/A OS Reference: ISO A1 64mm x 59mm

Drawing Number: 187961-10002 Rev: P04