



EXISTING NORTH ELEVATION



EXISTING EAST ELEVATION



EXISTING WEST ELEVATION

GENERAL NOTES

All rights are Reserved by the company. No part of this work covered by the copyright hereon may be reproduced or used in any form or by any means— graphic, electronic or mechanical, including photocopying, recording, taping or information storage and retrieval systems— with out permission of the company proprietor.

REVISION	DESCRIPTION	BY	DATE



Unit 26 Cygnus Business Centre, Dalmeyer Road NW10 2XA
 Tel: +44 (020) 8451 7833 +44 (020) 8459 9600
 Fax: +44 (020) 8451 3370
 Email: l.vekaria@saloria.co.uk website: www.saloria.co.uk

PROJECT
 Oshwal Centre

DRAWING TITLE
 Building a new semi-permanent
 marquee connected to the Oshwal
 House

DATE	17.10.2015	DRAWN BY	AA
SCALE	1:100 @ A1	CHECKED BY	LV

DRAWING NO.	REVISION
6842-32-P1	



GRANTED NORTH ELEVATION



GRANTED EAST ELEVATION




GRANTED WEST ELEVATION



PROPOSED NORTH ELEVATION



PROPOSED EAST ELEVATION

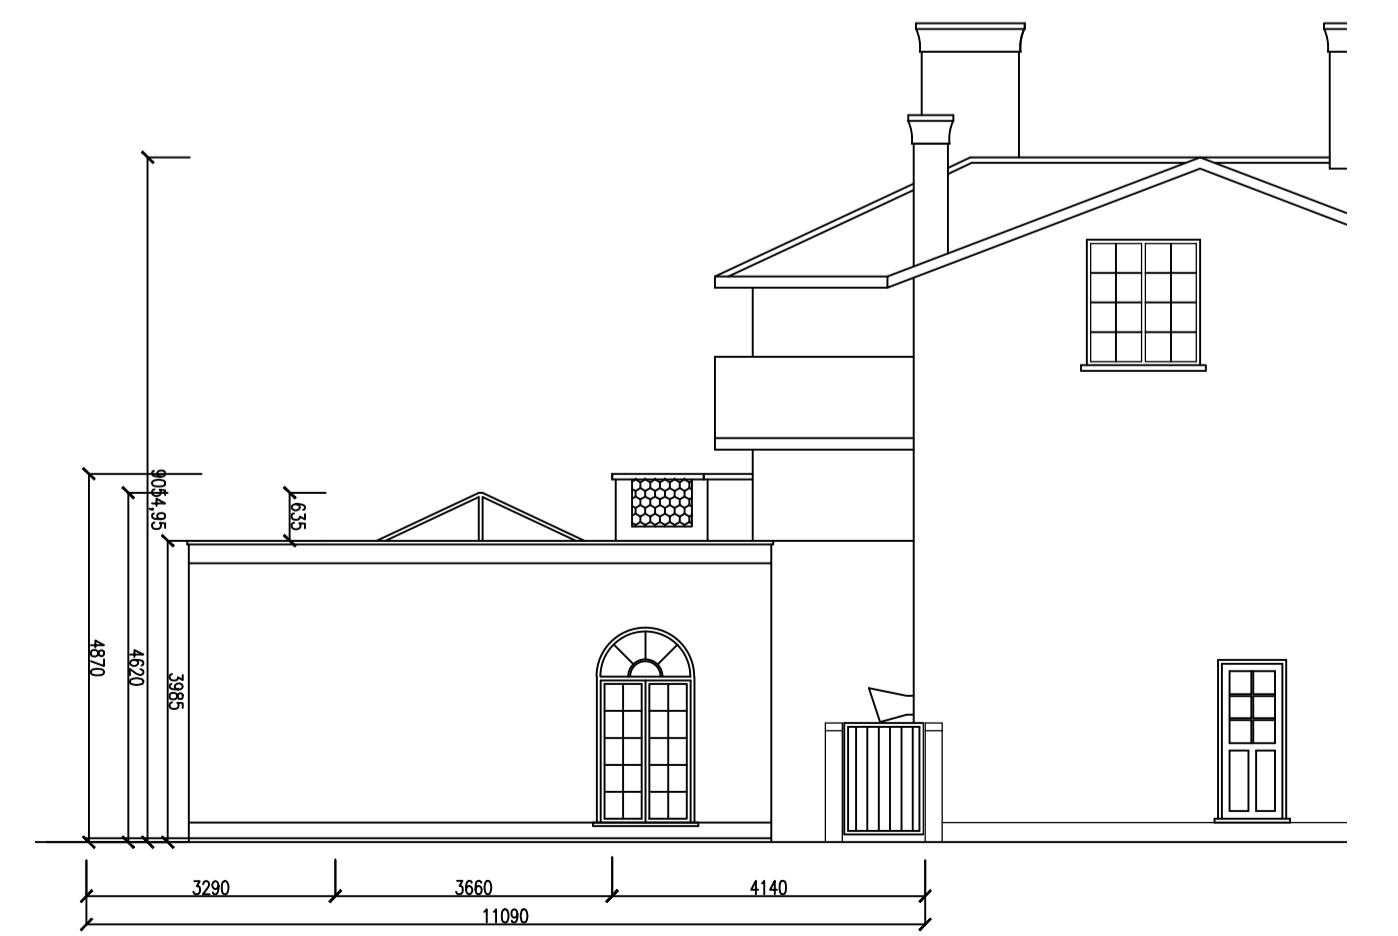

PROPOSED WEST ELEVATION