


# Parking Schedule

721No. Existing Car Parking Spaces

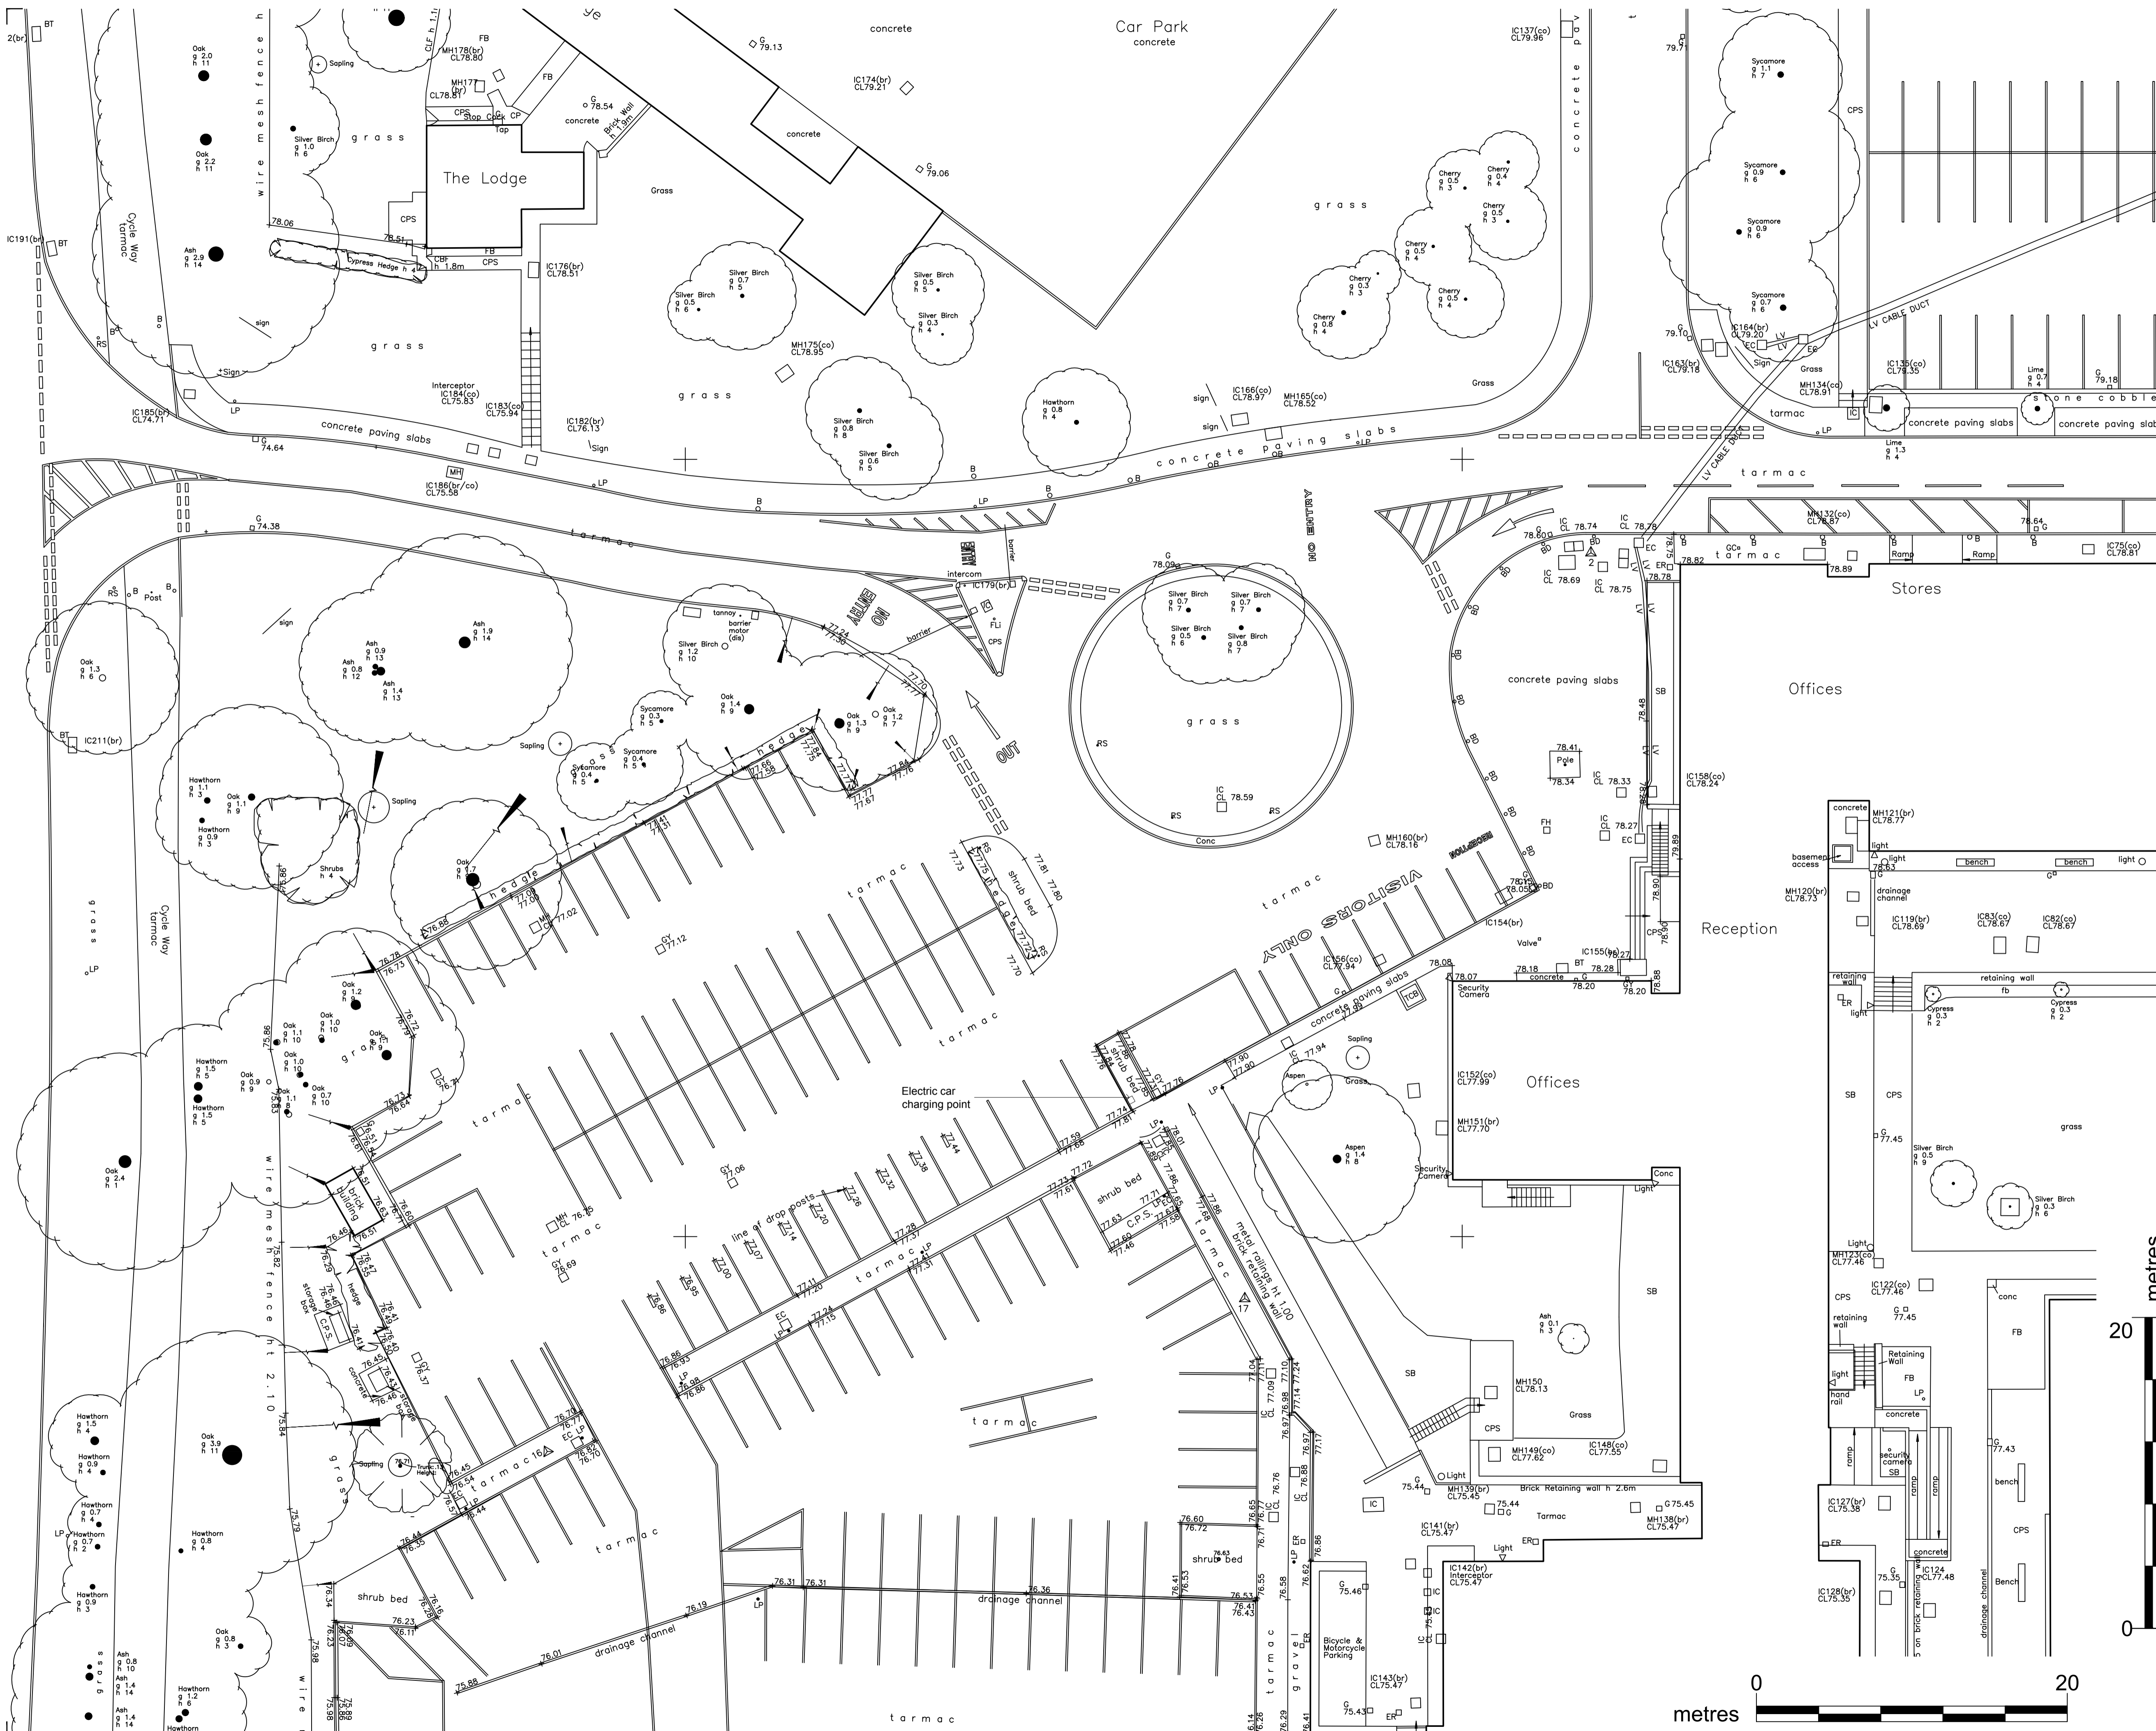

THIS DRAWING HAS BEEN PRODUCED FOR HERTFORDSHIRE CONSTABULARY FOR A PROPOSED DEVELOPMENT AT STANBOROUGH ROAD, WELWYN GARDEN CITY, AND IS SUBMITTED AS PART OF A PLANNING APPLICATION FOR THIS PROJECT.  
IT IS NOT INTENDED FOR USE BY ANY OTHER PERSON OR FOR ANY OTHER PURPOSES.

© COPYRIGHT VINCENT & GORBING LIMITED 2017

## POLICE HQ ALTERATIONS, STANBOROUGH ROAD, WELWYN.

DRAWING TITLE  
Existing Site Entrance Area

SCALE	DRAWN	CHECKED
1:200 @A1	NK	AR
1:400 @A3	DATE	DATE
	FEB 17	MAR 17
PROJECT No.	DRAWING No.	REV No.
7589	A060	A

**VINCENT AND GORBING**  
CHARTERED ARCHITECTS AND TOWN PLANNERS  
STERLING COURT NORTON ROAD STEVENAGE HERTS SG1 2JY  
TELEPHONE: 01438 316331 FAX: 01438 722035  
web: www.vincent-gorbing.co.uk e-mail: architects@vincent-gorbing.co.uk



File Path Y:\7589 Police HQ, Stanborough, Alterations\A060 Drawings\2b-Design & Planning Drawings\7589\_A060\_P1\_Existing Site Entrance Area.dwg / A060\_A1-L