


Parking Schedule

721No. Existing Car Parking Spaces

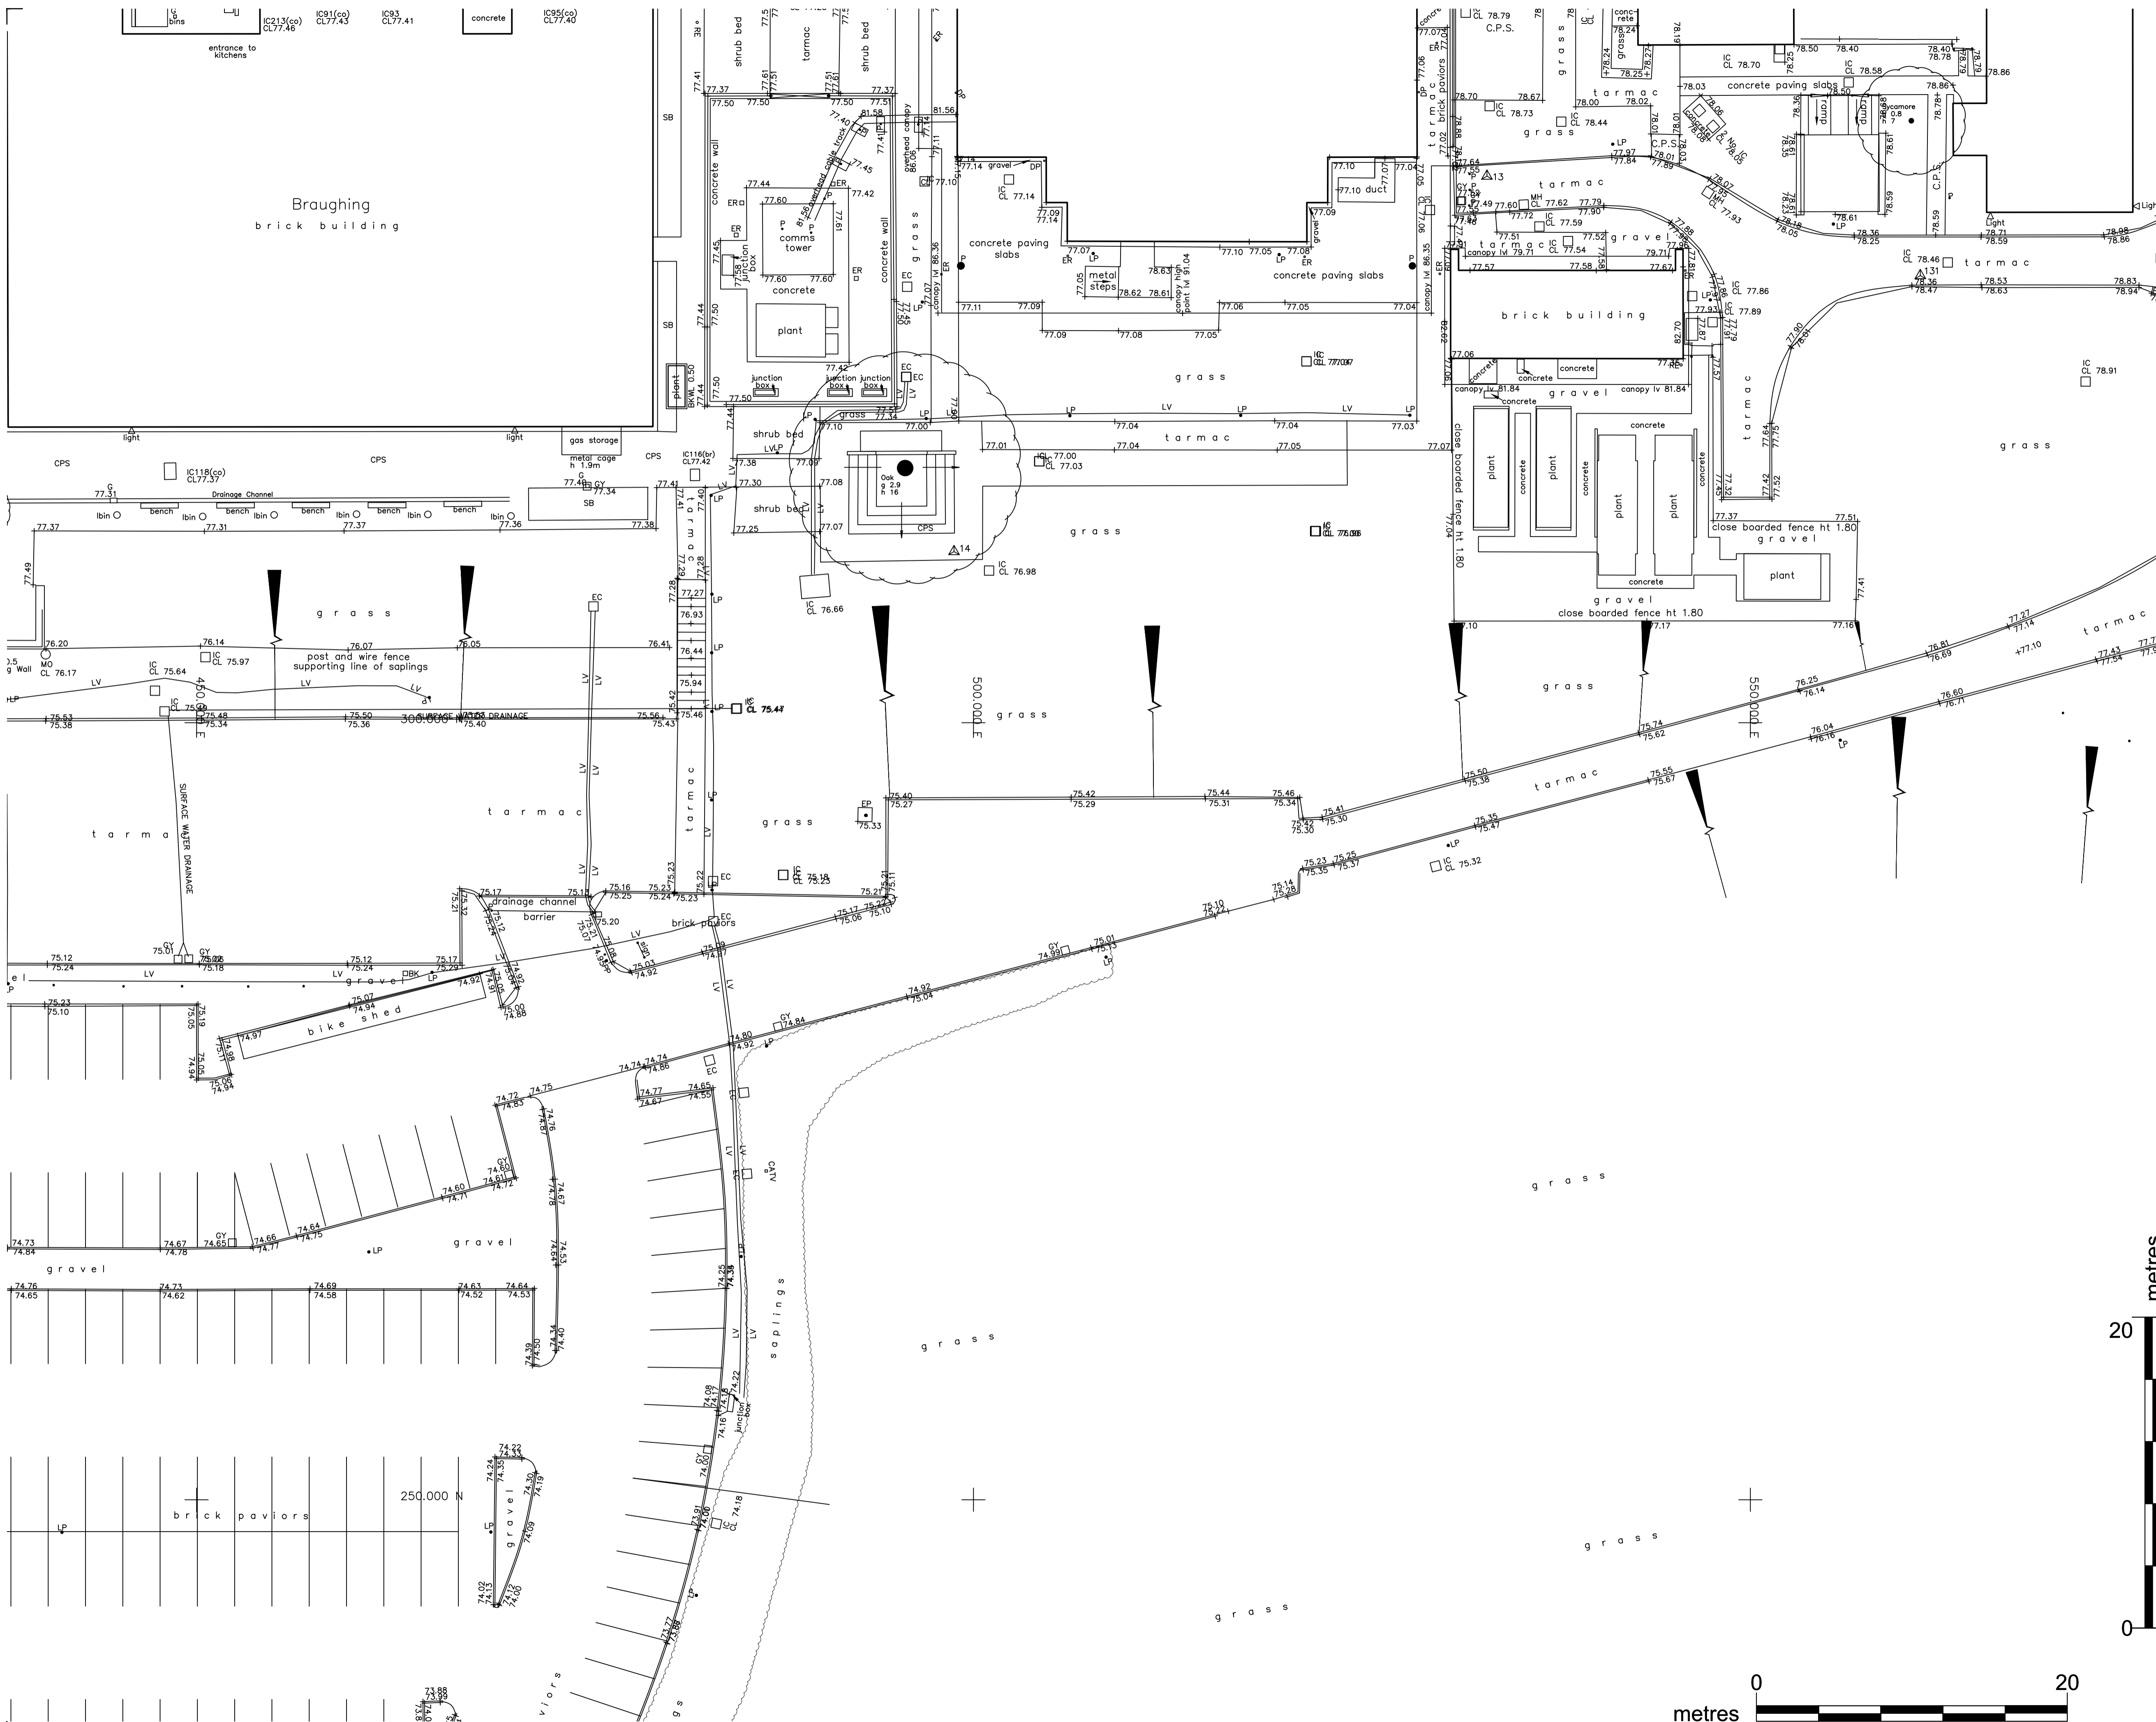

THIS DRAWING HAS BEEN PRODUCED FOR HERTFORDSHIRE CONSTABULARY FOR A PROPOSED DEVELOPMENT AT STANBOROUGH ROAD, WELWYN GARDEN CITY, AND IS SUBMITTED AS PART OF A PLANNING APPLICATION FOR THIS PROJECT.

IT IS NOT INTENDED FOR USE BY ANY OTHER PERSON OR FOR ANY OTHER PURPOSES.

© COPYRIGHT VINCENT & GORBING LIMITED 2017

POLICE HQ ALTERATIONS, STANBOROUGH ROAD, WELWYN.

DRAWING TITLE
Existing Area to South East Corner of Site (Area of Proposed Car Park)

SCALE	DRAWN	CHECKED
1:200 @A1	NK	AR
1:400 @A3	DATE	DATE
	FEB 17	MAR 17
PROJECT No.	DRAWING No.	REV No.
7589	A065	A

VINCENT AND GORBING
CHARTERED ARCHITECTS AND TOWN PLANNERS

STERLING COURT NORTON ROAD STEVENAGE HERTS SG1 2JY
TELEPHONE: 01438 316331 FAX: 01438 722035
web: www.vincent-gorbing.co.uk e-mail: architects@vincent-gorbing.co.uk

