


PROJECT TITLE

**POLICE HQ ALTERATIONS,
STANBOROUGH ROAD, WELWYN.**

PROJECT NUMBER	DRAWN BY	DRAWN DATE	CHECKED BY	CHECKED DATE	
7589	NK	FEB 17	AR	MAR 17	
DRAWING TITLE			SCALE	DRAWING No.	
Proposed Typical Security Gate and Security Fence Elevation			1:100 @A4	A071 A	

© COPYRIGHT VINCENT & GORRING LIMITED 2017

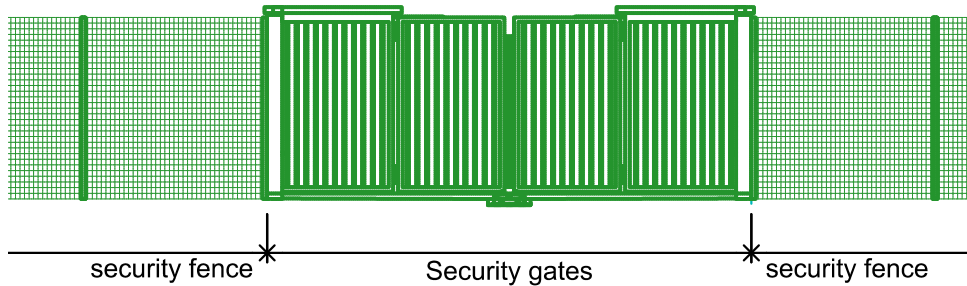


TYPICAL ELEVATION

SECURITY GATES:

2.4m high, green polyester powder coated. Automatic vehicle gate.

SECURITY FENCING: - see site plan for extent

2.4m high green polyester powder coated steel pale fencing.

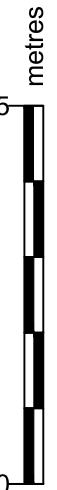

VINCENT AND GORRING

CHARTERED ARCHITECTS AND TOWN PLANNERS

STERLING COURT NORTON ROAD STEVENAGE HERTS SG1 2JY

TELEPHONE:01438 316331 FAX:01438 722035

web: www.vincent-gorring.co.uk e-mail: architects@vincent-gorring.co.uk