


Parking Schedule

721No. Overall Proposed Car Parking Spaces

(note: 34No. spaces are lost in the site entrance area. These are recreated to south east of site.)

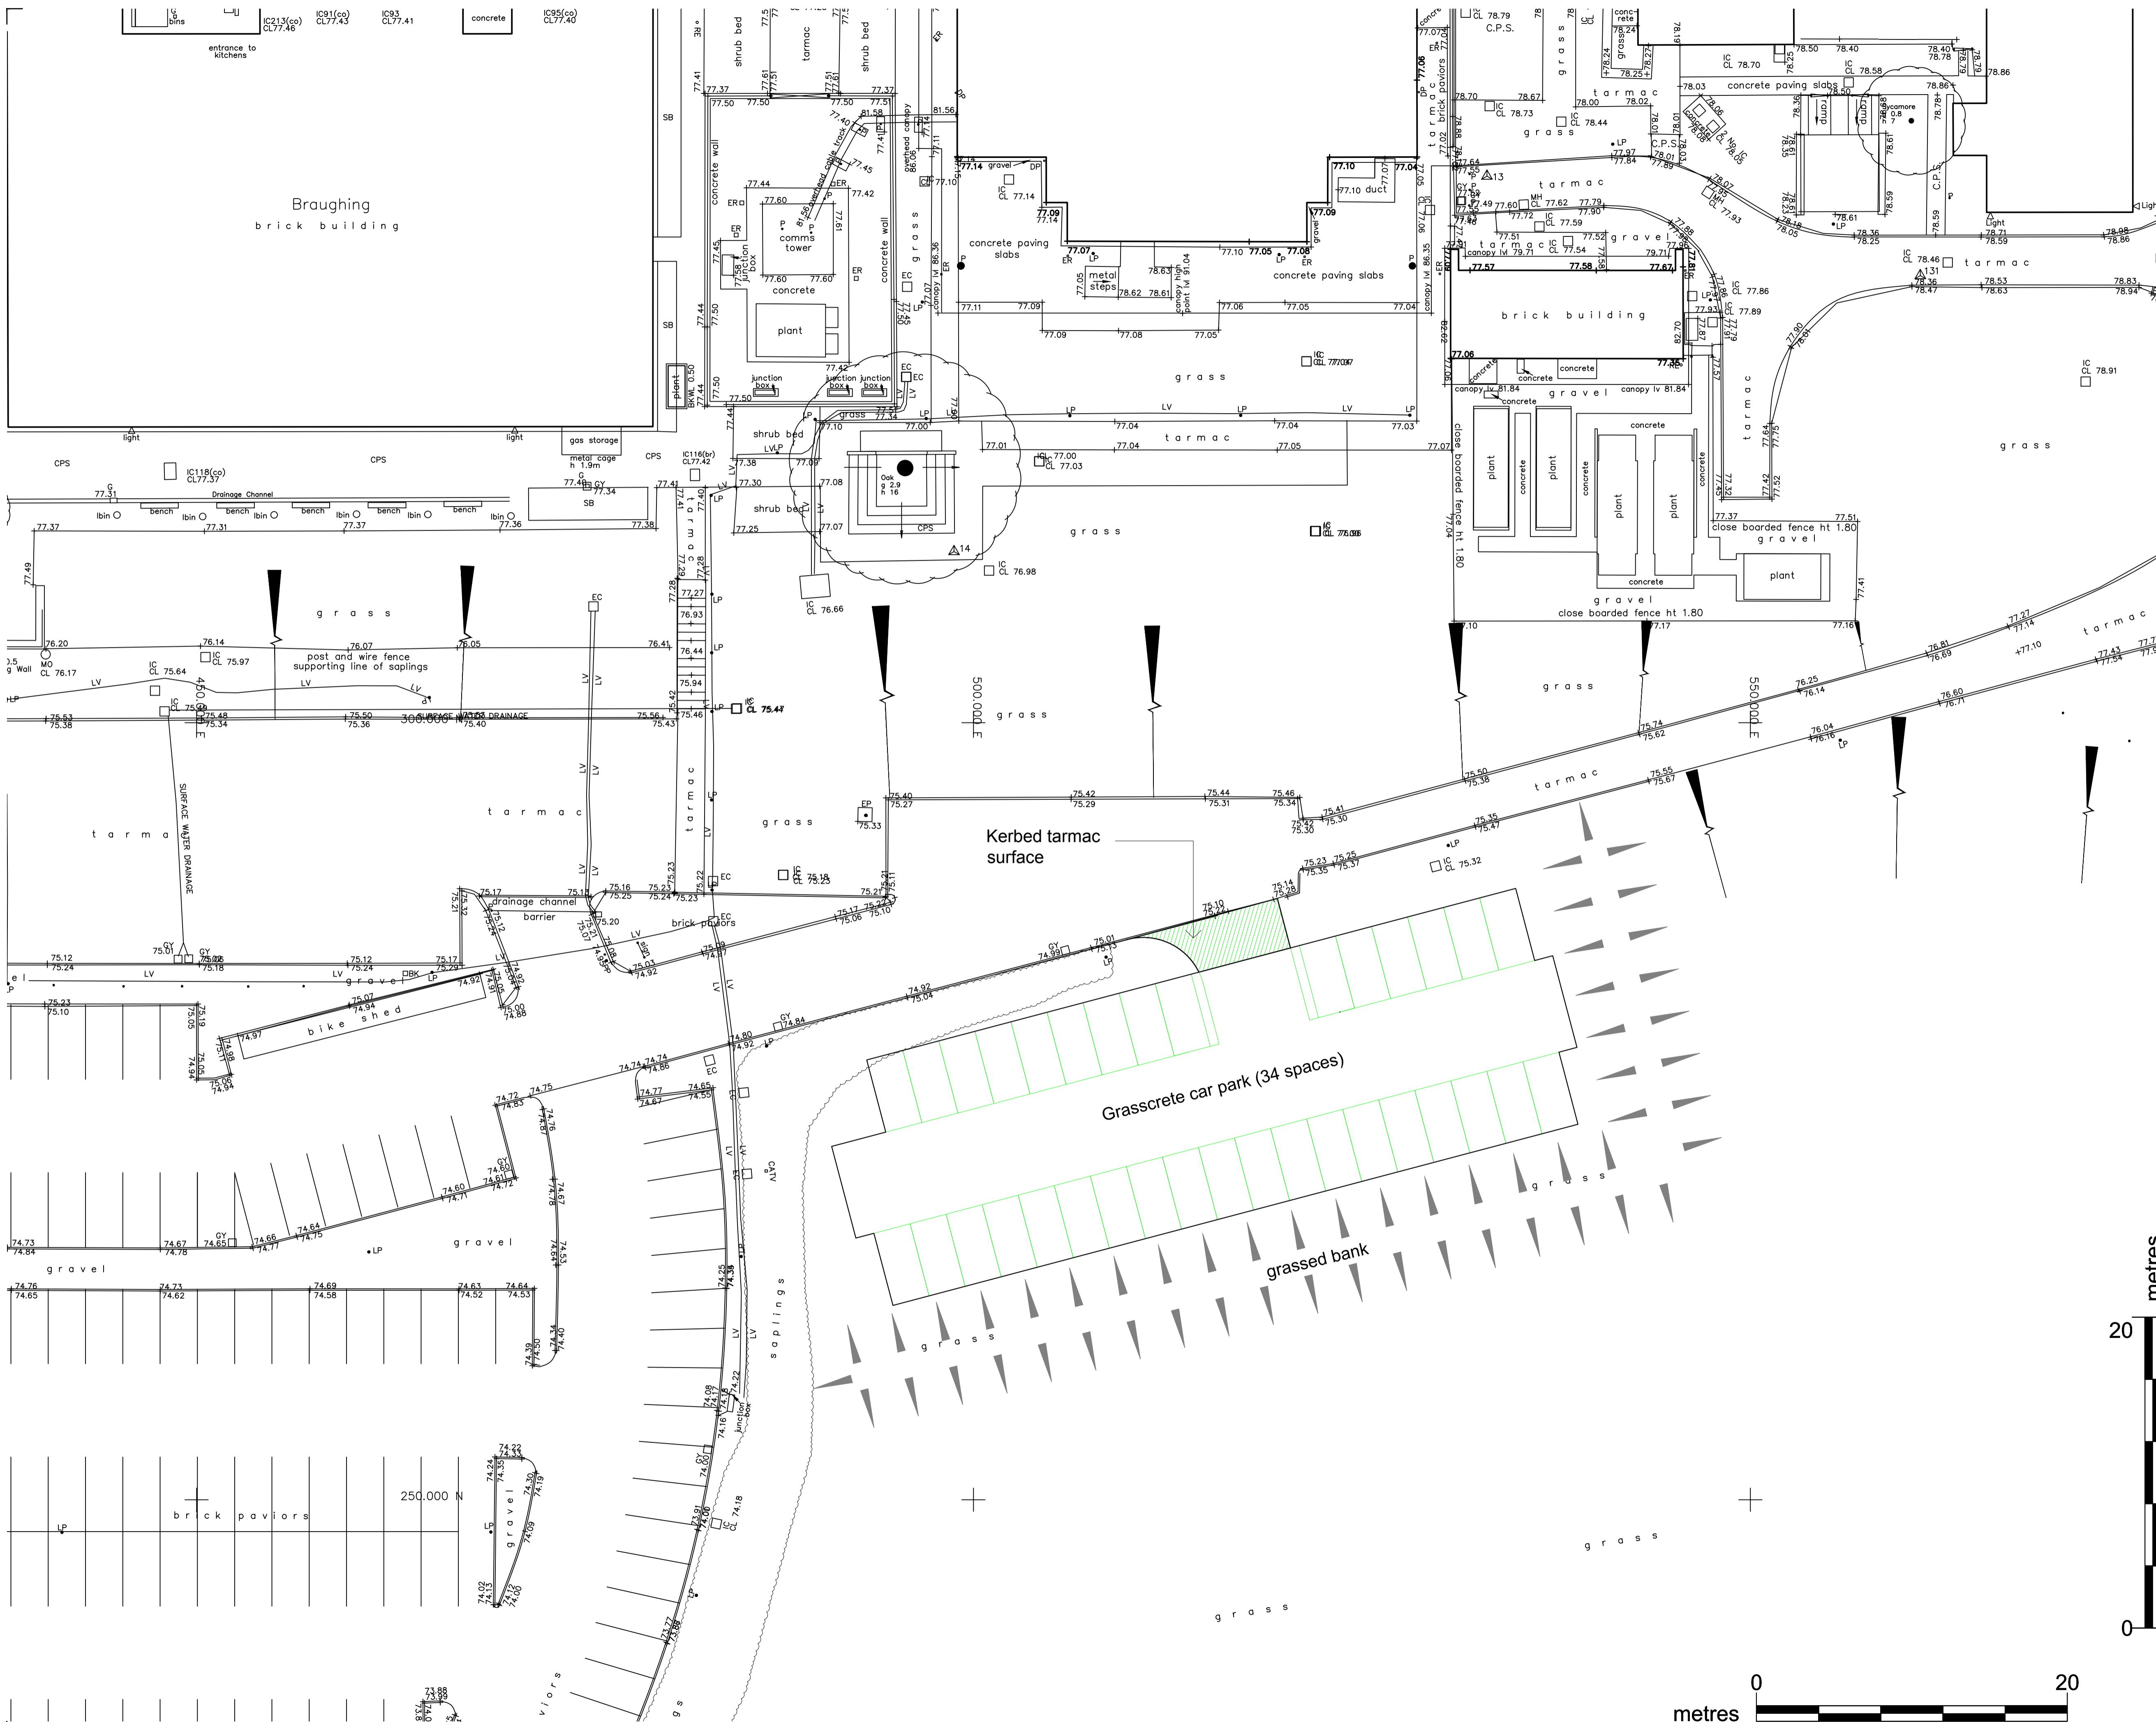

THIS DRAWING HAS BEEN PRODUCED FOR HERTFORDSHIRE CONSTABULARY FOR A PROPOSED DEVELOPMENT AT STANBOROUGH ROAD, WELWYN GARDEN CITY, AND IS SUBMITTED AS PART OF A PLANNING APPLICATION FOR THIS PROJECT.
IT IS NOT INTENDED FOR USE BY ANY OTHER PERSON OR FOR ANY OTHER PURPOSES.
© COPYRIGHT VINCENT & GORBING LIMITED 2017

POLICE HQ ALTERATIONS, STANBOROUGH ROAD, WELWYN.

DRAWING TITLE
Proposed Replacement Parking Area to South East Corner of Site

SCALE	DRAWN	CHECKED	
1:200 @A1	NK	AR	
	DATE	DATE	
	FEB 17	MAR 17	
PROJECT No.	DRAWING No.	REV No.	
7589	A075	A	

VINCENT AND GORBING
CHARTERED ARCHITECTS AND TOWN PLANNERS
STERLING COURT NORTON ROAD STEVENAGE HERTS SG1 2JY
TELEPHONE: 01438 316331 FAX: 01438 722035
web: www.vincent-gorbing.co.uk e-mail: architects@vincent-gorbing.co.uk