


Parking Schedule

721No. Existing Car Parking Spaces

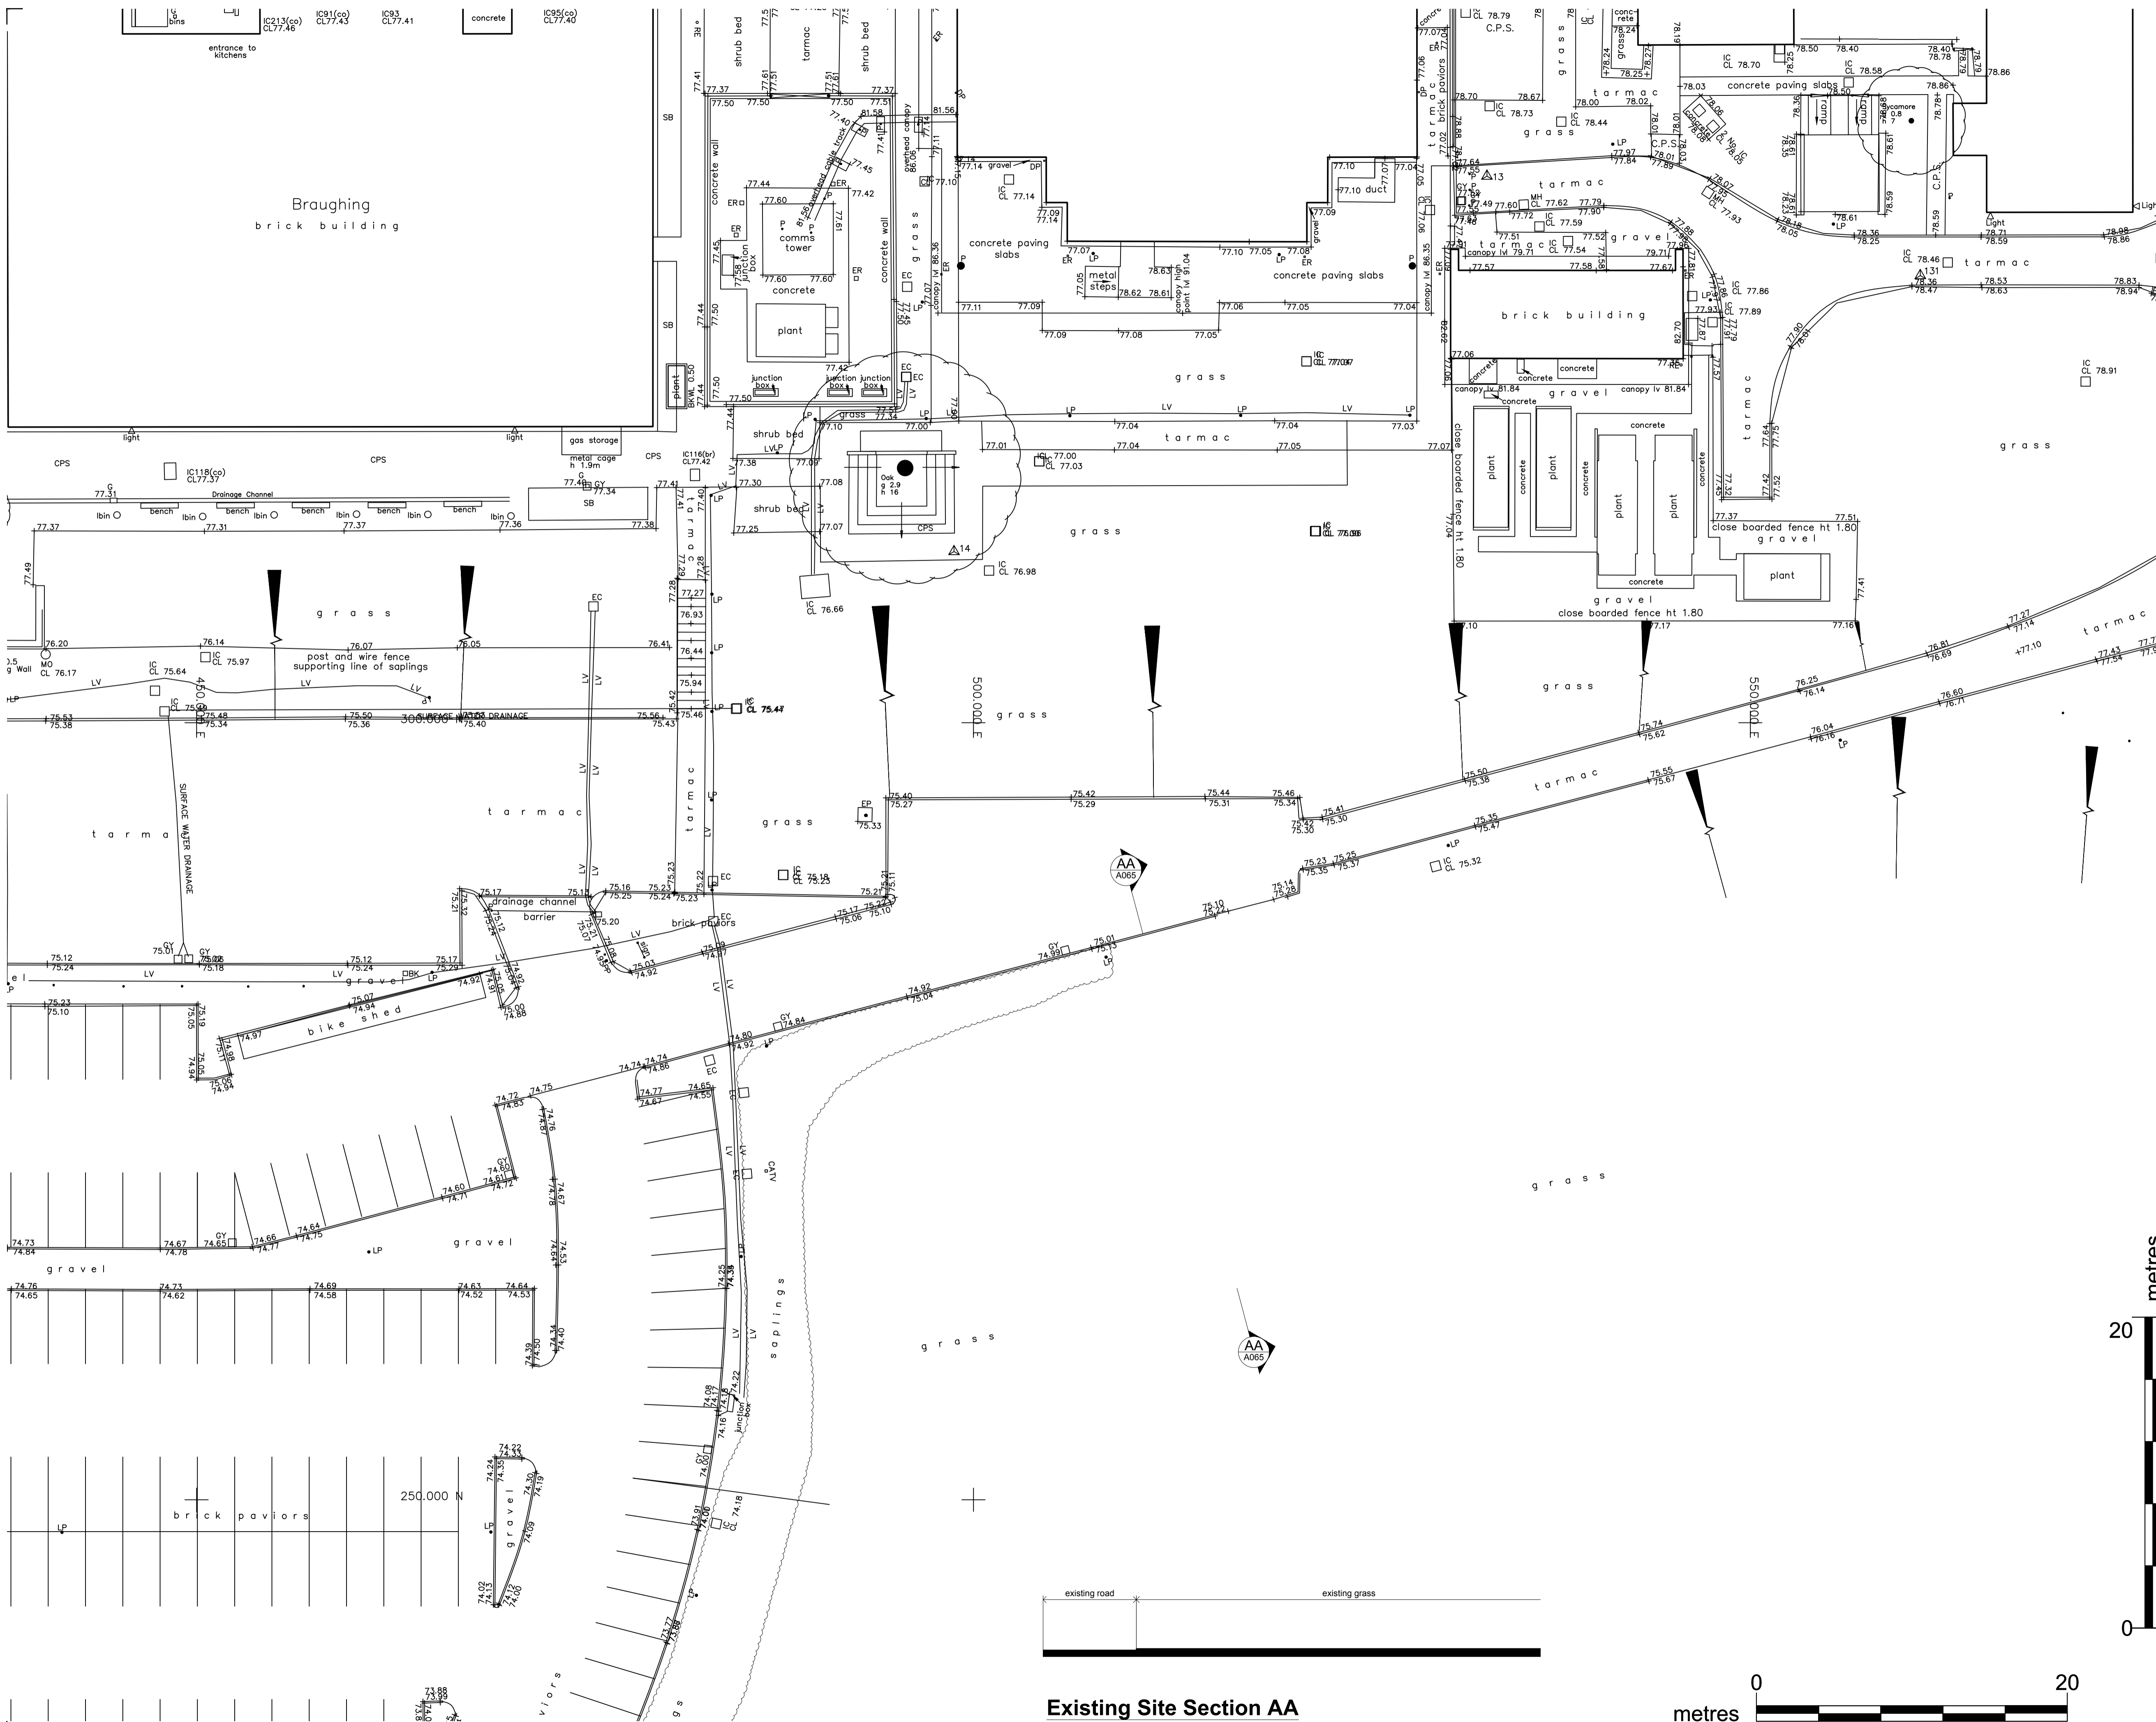

B	Existing site section added as requested by planning officer.	17/03/17	NK
A	First issue.	14/03/17	NK
REV		DATE	BY

THIS DRAWING HAS BEEN PRODUCED FOR HERTFORDSHIRE CONSTABULARY FOR A PROPOSED DEVELOPMENT AT STANBOROUGH ROAD, WELWYN GARDEN CITY, AND IS SUBMITTED AS PART OF A PLANNING APPLICATION FOR THIS PROJECT.

IT IS NOT INTENDED FOR USE BY ANY OTHER PERSON OR FOR ANY OTHER PURPOSES.

© COPYRIGHT VINCENT & GORBING LIMITED 2017

POLICE HQ ALTERATIONS, STANBOROUGH ROAD, WELWYN.

DRAWING TITLE
Existing Area to South East Corner of Site
(Area of Proposed Car Park)



SCALE	DRAWN	CHECKED	
1:200 @A1	NK	AR	
1:400 @A3	DATE	DATE	
PROJECT No.	7589	DRAWING No.	A065
		REV No.	B

VINCENT AND GORBING

CHARTERED ARCHITECTS AND TOWN PLANNERS

STERLING COURT NORTON ROAD STEVENAGE HERTS SG1 2JY
TELEPHONE: 01438 316331 FAX: 01438 722035
web: www.vincent-gorbing.co.uk e-mail: architects@vincent-gorbing.co.uk

17/03/2017 17:02:10
0mm SCALE OF A1 ORIGINAL 50mm SCALE OF A1 ORIGINAL 100mm

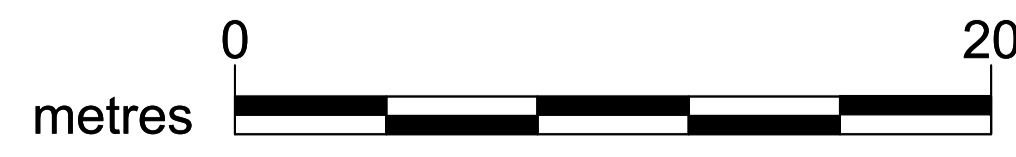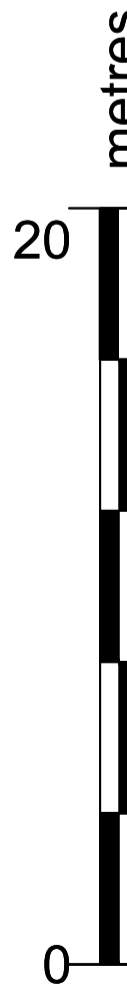

Existing Site Section AA