


### Parking Schedule

721No. Overall Proposed Car Parking Spaces

(note: 34No. spaces are lost in the site entrance area. These are recreated to south east of site.)

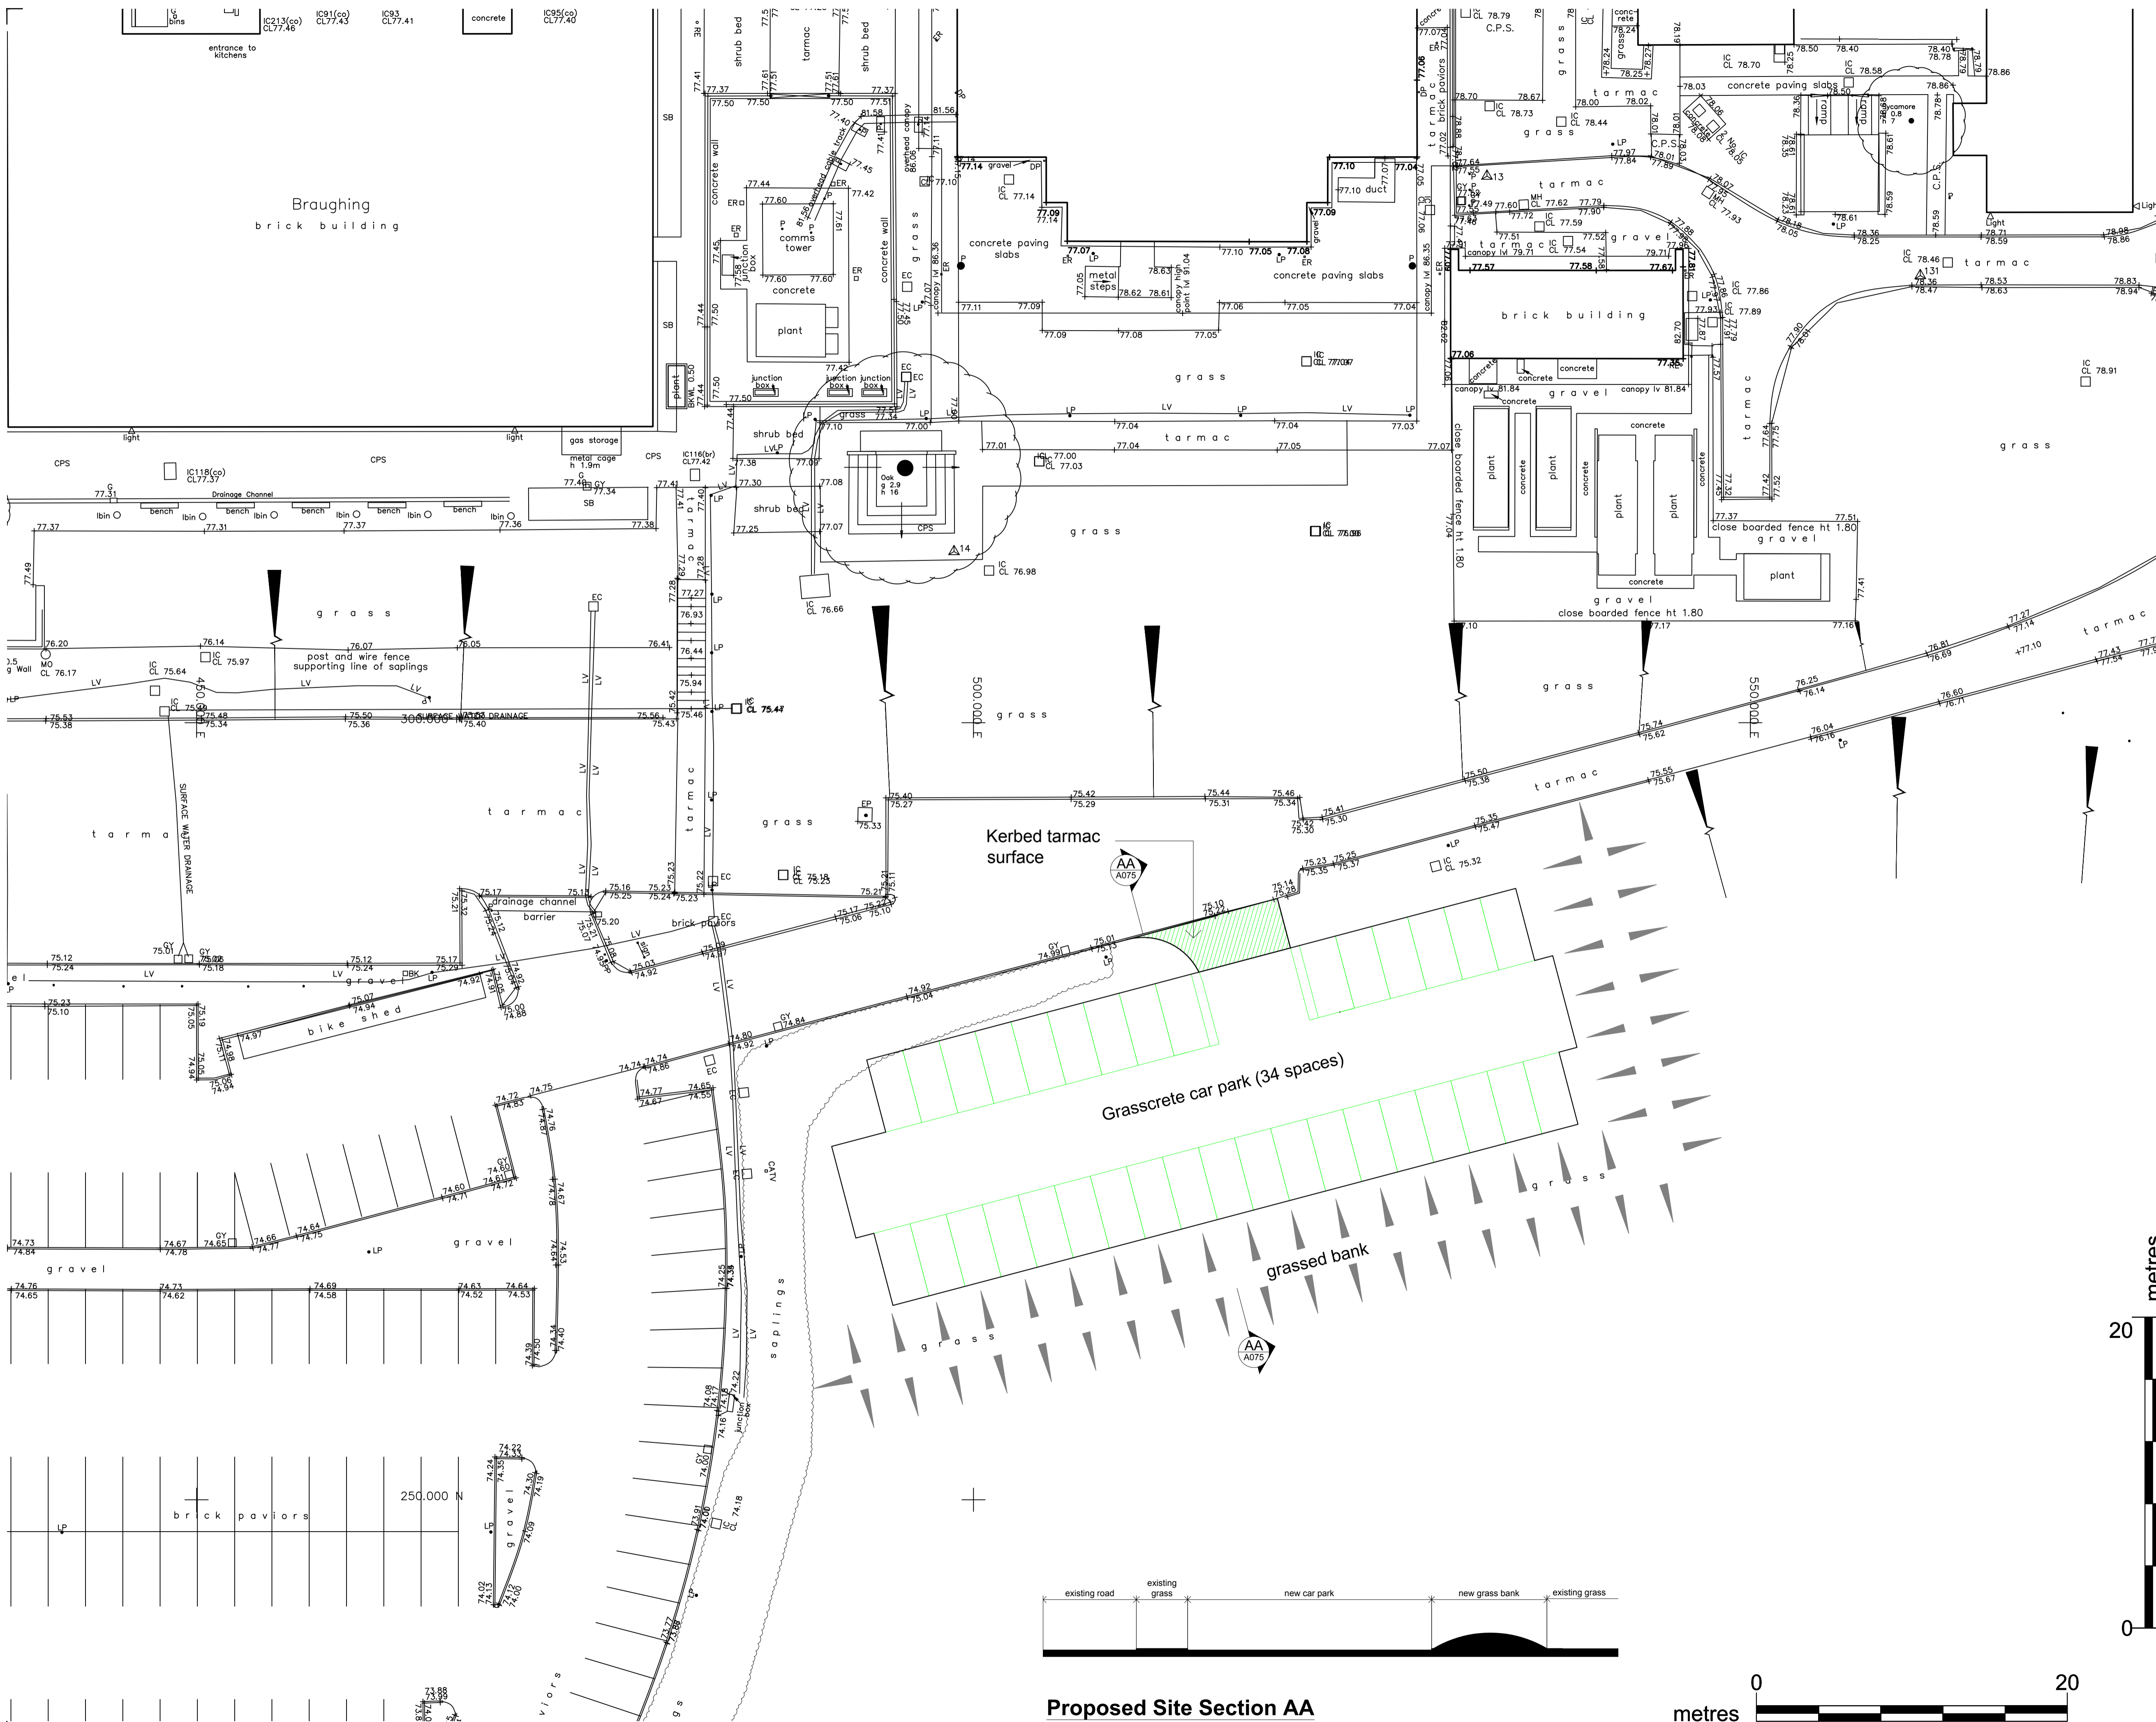

Proposed Site Section AA

B	Proposed site section added as requested by planning officer.	17/03/17	NK
A	First issue.	14/03/17	NK
REV		DATE	BY

THIS DRAWING HAS BEEN PRODUCED FOR HERTFORDSHIRE CONSTABULARY FOR A PROPOSED DEVELOPMENT AT STANBOROUGH ROAD, WELWYN GARDEN CITY, AND IS SUBMITTED AS PART OF A PLANNING APPLICATION FOR THIS PROJECT.

IT IS NOT INTENDED FOR USE BY ANY OTHER PERSON OR FOR ANY OTHER PURPOSES.

© COPYRIGHT VINCENT & GORBING LIMITED 2017

### POLICE HQ ALTERATIONS, STANBOROUGH ROAD, WELWYN.

DRAWING TITLE  
Proposed Replacement Parking Area to South East Corner of Site

SCALE	DRAWN	CHECKED	
1:200 @A1	NK	AR	
PROJECT No.	DATE	DATE	
7589	FEB 17	MAR 17	
DRAWING No.	REV No.		
A075	B		

### VINCENT AND GORBING

CHARTERED ARCHITECTS AND TOWN PLANNERS  
STERLING COURT NORTON ROAD STEVENAGE HERTS SG1 2JY  
TELEPHONE: 01438 316331 FAX: 01438 722035  
web: www.vincent-gorbing.co.uk e-mail: architects@vincent-gorbing.co.uk