







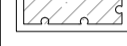



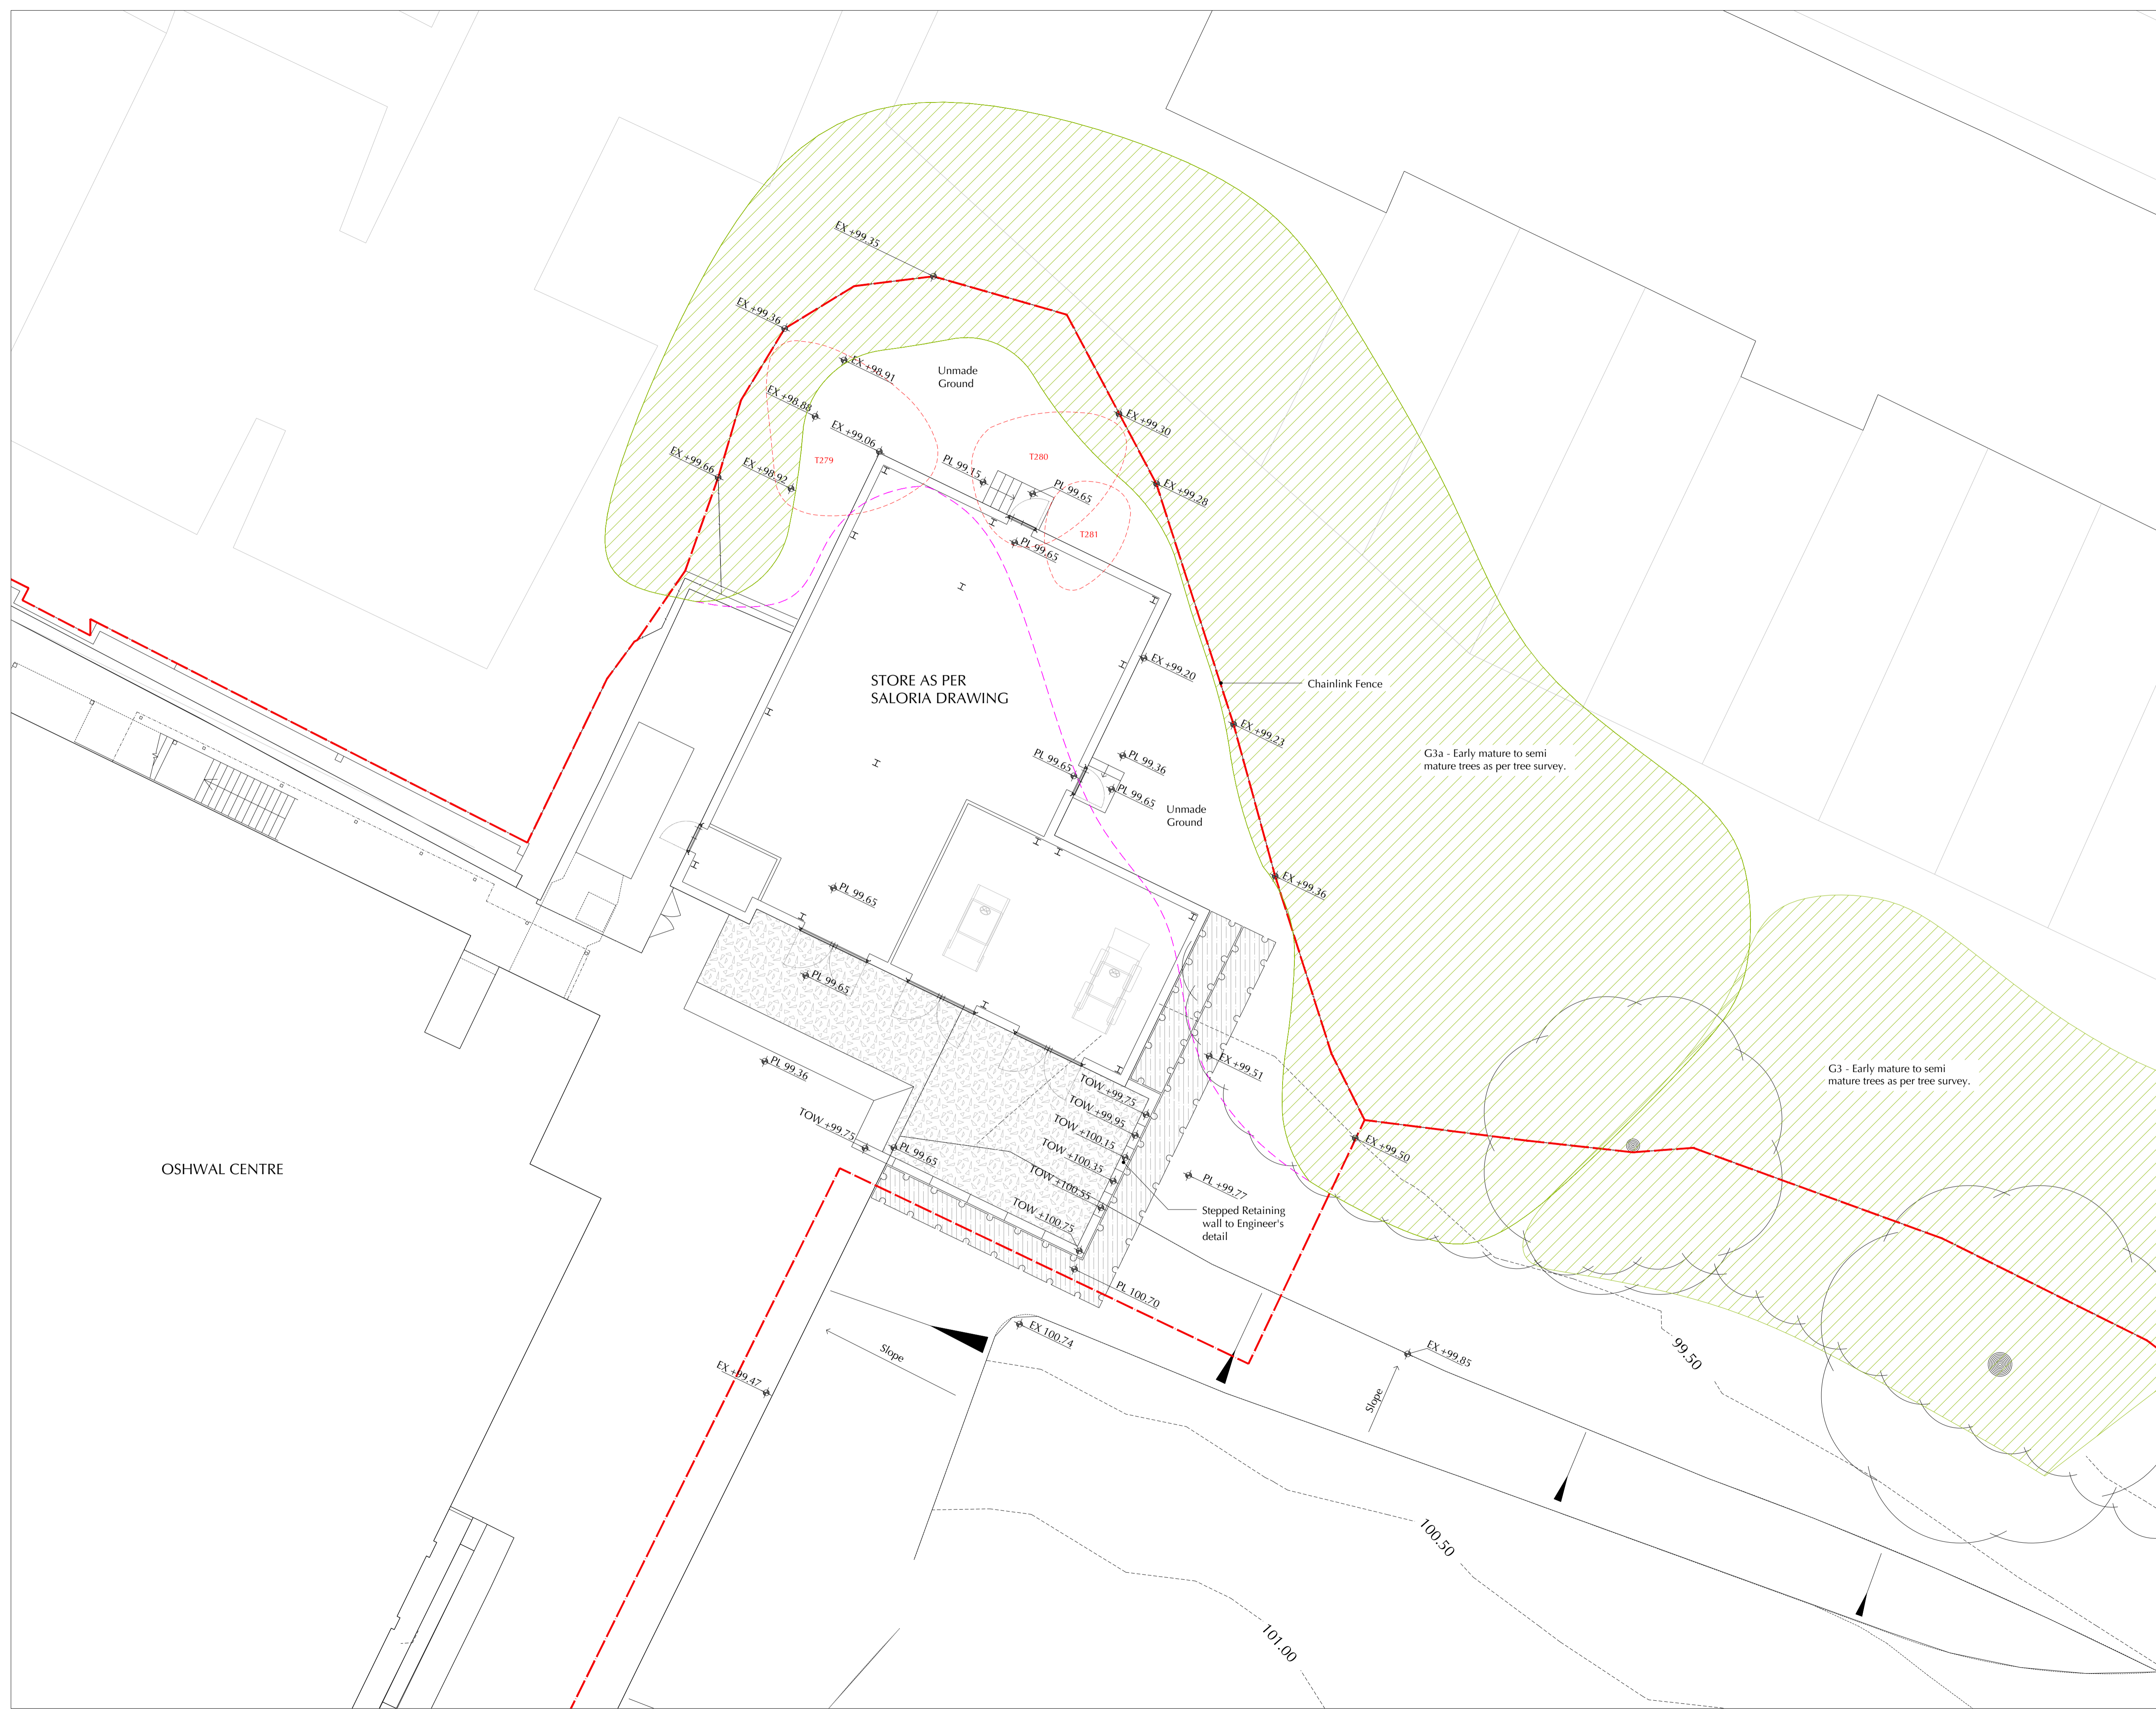



This document should not be relied on or used in circumstances other than those for which it was prepared and for which Chris Blandford Associates was commissioned. Chris Blandford Associates accepts no responsibility for this document to any other party other than the person by whom it was commissioned.

KEY

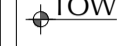-  Site boundary
-  Existing Contours
-  Existing Levels
-  Proposed Levels
-  Proposed Top of Walls Levels
-  Tarmac
-  Existing Trees
-  G3/G3a - Early mature to semi mature trees as per tree survey - To be retained
-  Proposed Hedge for screening
-  G3a - Selective pruning to group of trees to boundary required to facilitate proposed extension and construction room. The offsite trees along the northern boundary included in G3a predominantly include Damson with occasional Holly to the west and Yew to the east. All trees are considered to be of low arboricultural value individually and have moderate amenity value as a collection. Refer to Aspect Arboriculture drawing
-  Trees T279 & T280 low quality Category C and T281 Category U trees recommended for removal to allow sufficient clearance for construction
-  Protective fencing as per BS 5837:2012



01	15-12-17	RB	ISSUED FOR PLANNING
Rev	Date	Drw	Revision or reason for Issue

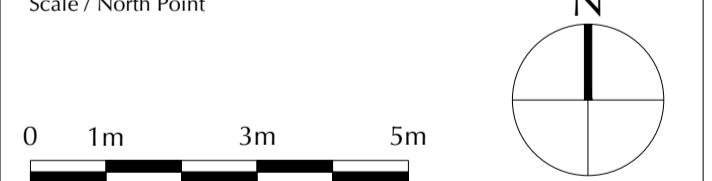

CHRIS BLANDFORD ASSOCIATES
 landscape | environment | heritage
 Woolyard, 52 Bermondsey Street, London SE1 3UD
 T 020 7089 6480 E mail@cbastudios.com W www.cbastudios.com

Client
OSHWAL ASSOCIATION OF UK

Project Title
**OSHWAL CENTRE
 NEW SHED FOR STORAGE**

Drawing Series and Title
**LANDSCAPE FOR STORAGE SHED
 GENERAL ARRANGEMENT PLAN**

Scale @ A1 1:100	Drawn PK	Date NOV 2017
	Approved DW	Drawing Status PLANNING

Drawing number OC-CBA-1-GF-M2-L-1500	Revision 01
---	----------------