

This document should not be relied on or used in circumstances other than those for which it was prepared and for which Chris Blandford Associates was commissioned. Chris Blandford Associates accepts no responsibility for this document to any other party other than the person by whom it was commissioned.


PLANTING SCHEDULE - HEDGE MIX

Shrubs Number	Species	Specification	Density	Height	Pot Size
22 No.	Crataegus monogyna	CG :Bushy :Several shoots :3/5 brks :Clear stem min 100mm	0.5Ctr Double Staggered at 0.5m offset	125-150cm	10L
55 No.	Ilex aquifolium	CG :Bushy :Several shoots :3/5 brks :Clear stem min 100mm	0.5Ctr Double Staggered at 0.5m offset	125-150cm	10L
12 No.	Malus sylvestris	CG :Bushy :Several shoots :3/5 brks :Clear stem min 100mm	0.5Ctr Double Staggered at 0.5m offset	125-150cm	10L
12 No.	Sambucus nigra	CG :Bushy :Several shoots :3/5 brks :Clear stem min 100mm	0.5Ctr Double Staggered at 0.5m offset	125-150cm	10L
12 No.	Viburnum opulus	CG :Bushy :Several shoots :3/5 brks :Clear stem min 100mm	0.5Ctr Double Staggered at 0.5m offset	125-150cm	10L


- Note :
- All shrubs to be procured with height 1200 - 1500 mm minimum.
 - The hedge to be maintained minimum as 1500 - 1800 mm high.
 - Branches to be upwards of 100mm from ground. To have multiple breaks.

KEY

- Site boundary
- Existing Contours
- Existing Trees
- G3/G3a - Early mature to semi mature trees as per tree survey - To be retained
- Proposed Hedge for screening

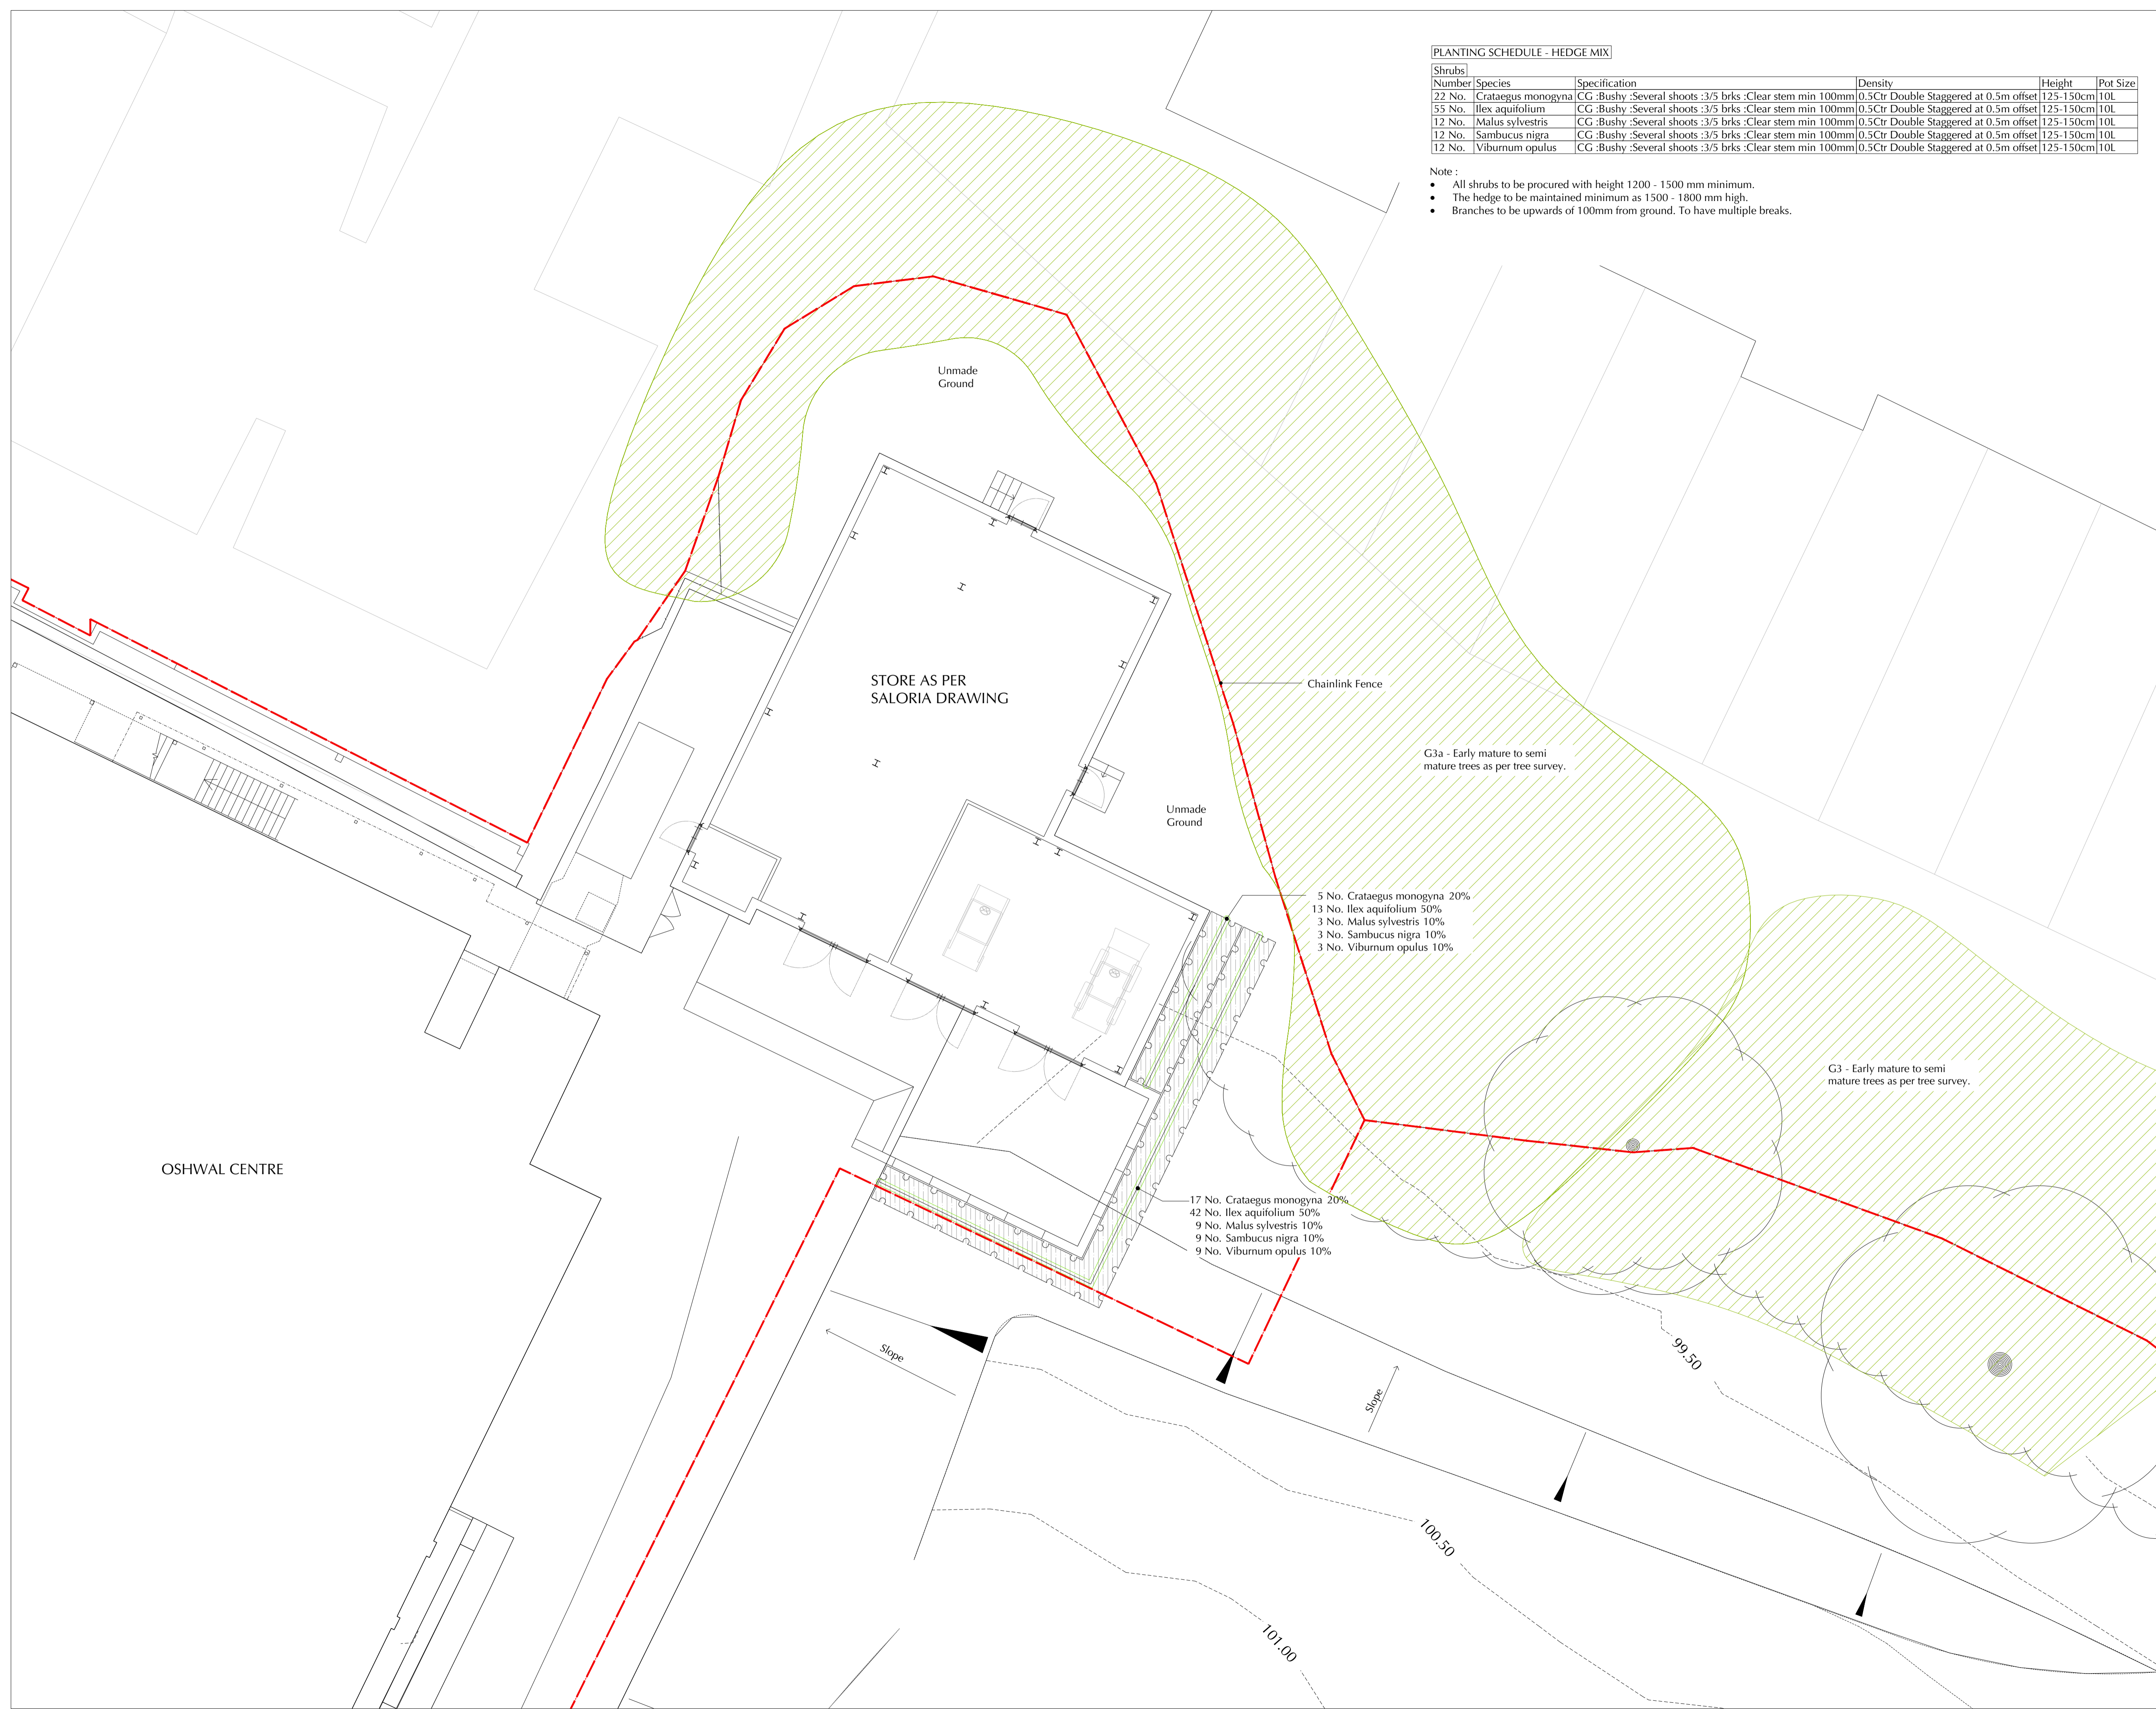

01	15-12-17	RB	Issued for Planning
Rev	Date	Drw	Revision or reason for Issue

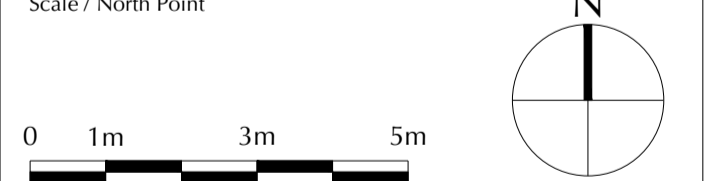

CHRIS BLANDFORD ASSOCIATES
 landscape | environment | heritage
 Woollyard, 52 Bermondsey Street, London SE1 3UD
 T 020 7089 6480 E mail@cbastudios.com W www.cbastudios.com

Client
OSHWAL ASSOCIATION OF UK

Project Title
**OSHWAL CENTRE
 NEW SHED FOR STORAGE**

Drawing Series and Title
**LANDSCAPE FOR STORAGE SHED
 PLANTING PLAN**

Scale @ A1	Drawn	Date
1:100	PK	NOV 2017
	Approved	Drawing Status
	DW	PLANNING

Drawing number	Revision
OC-CBA-1-GF-M2-L-3500	00