


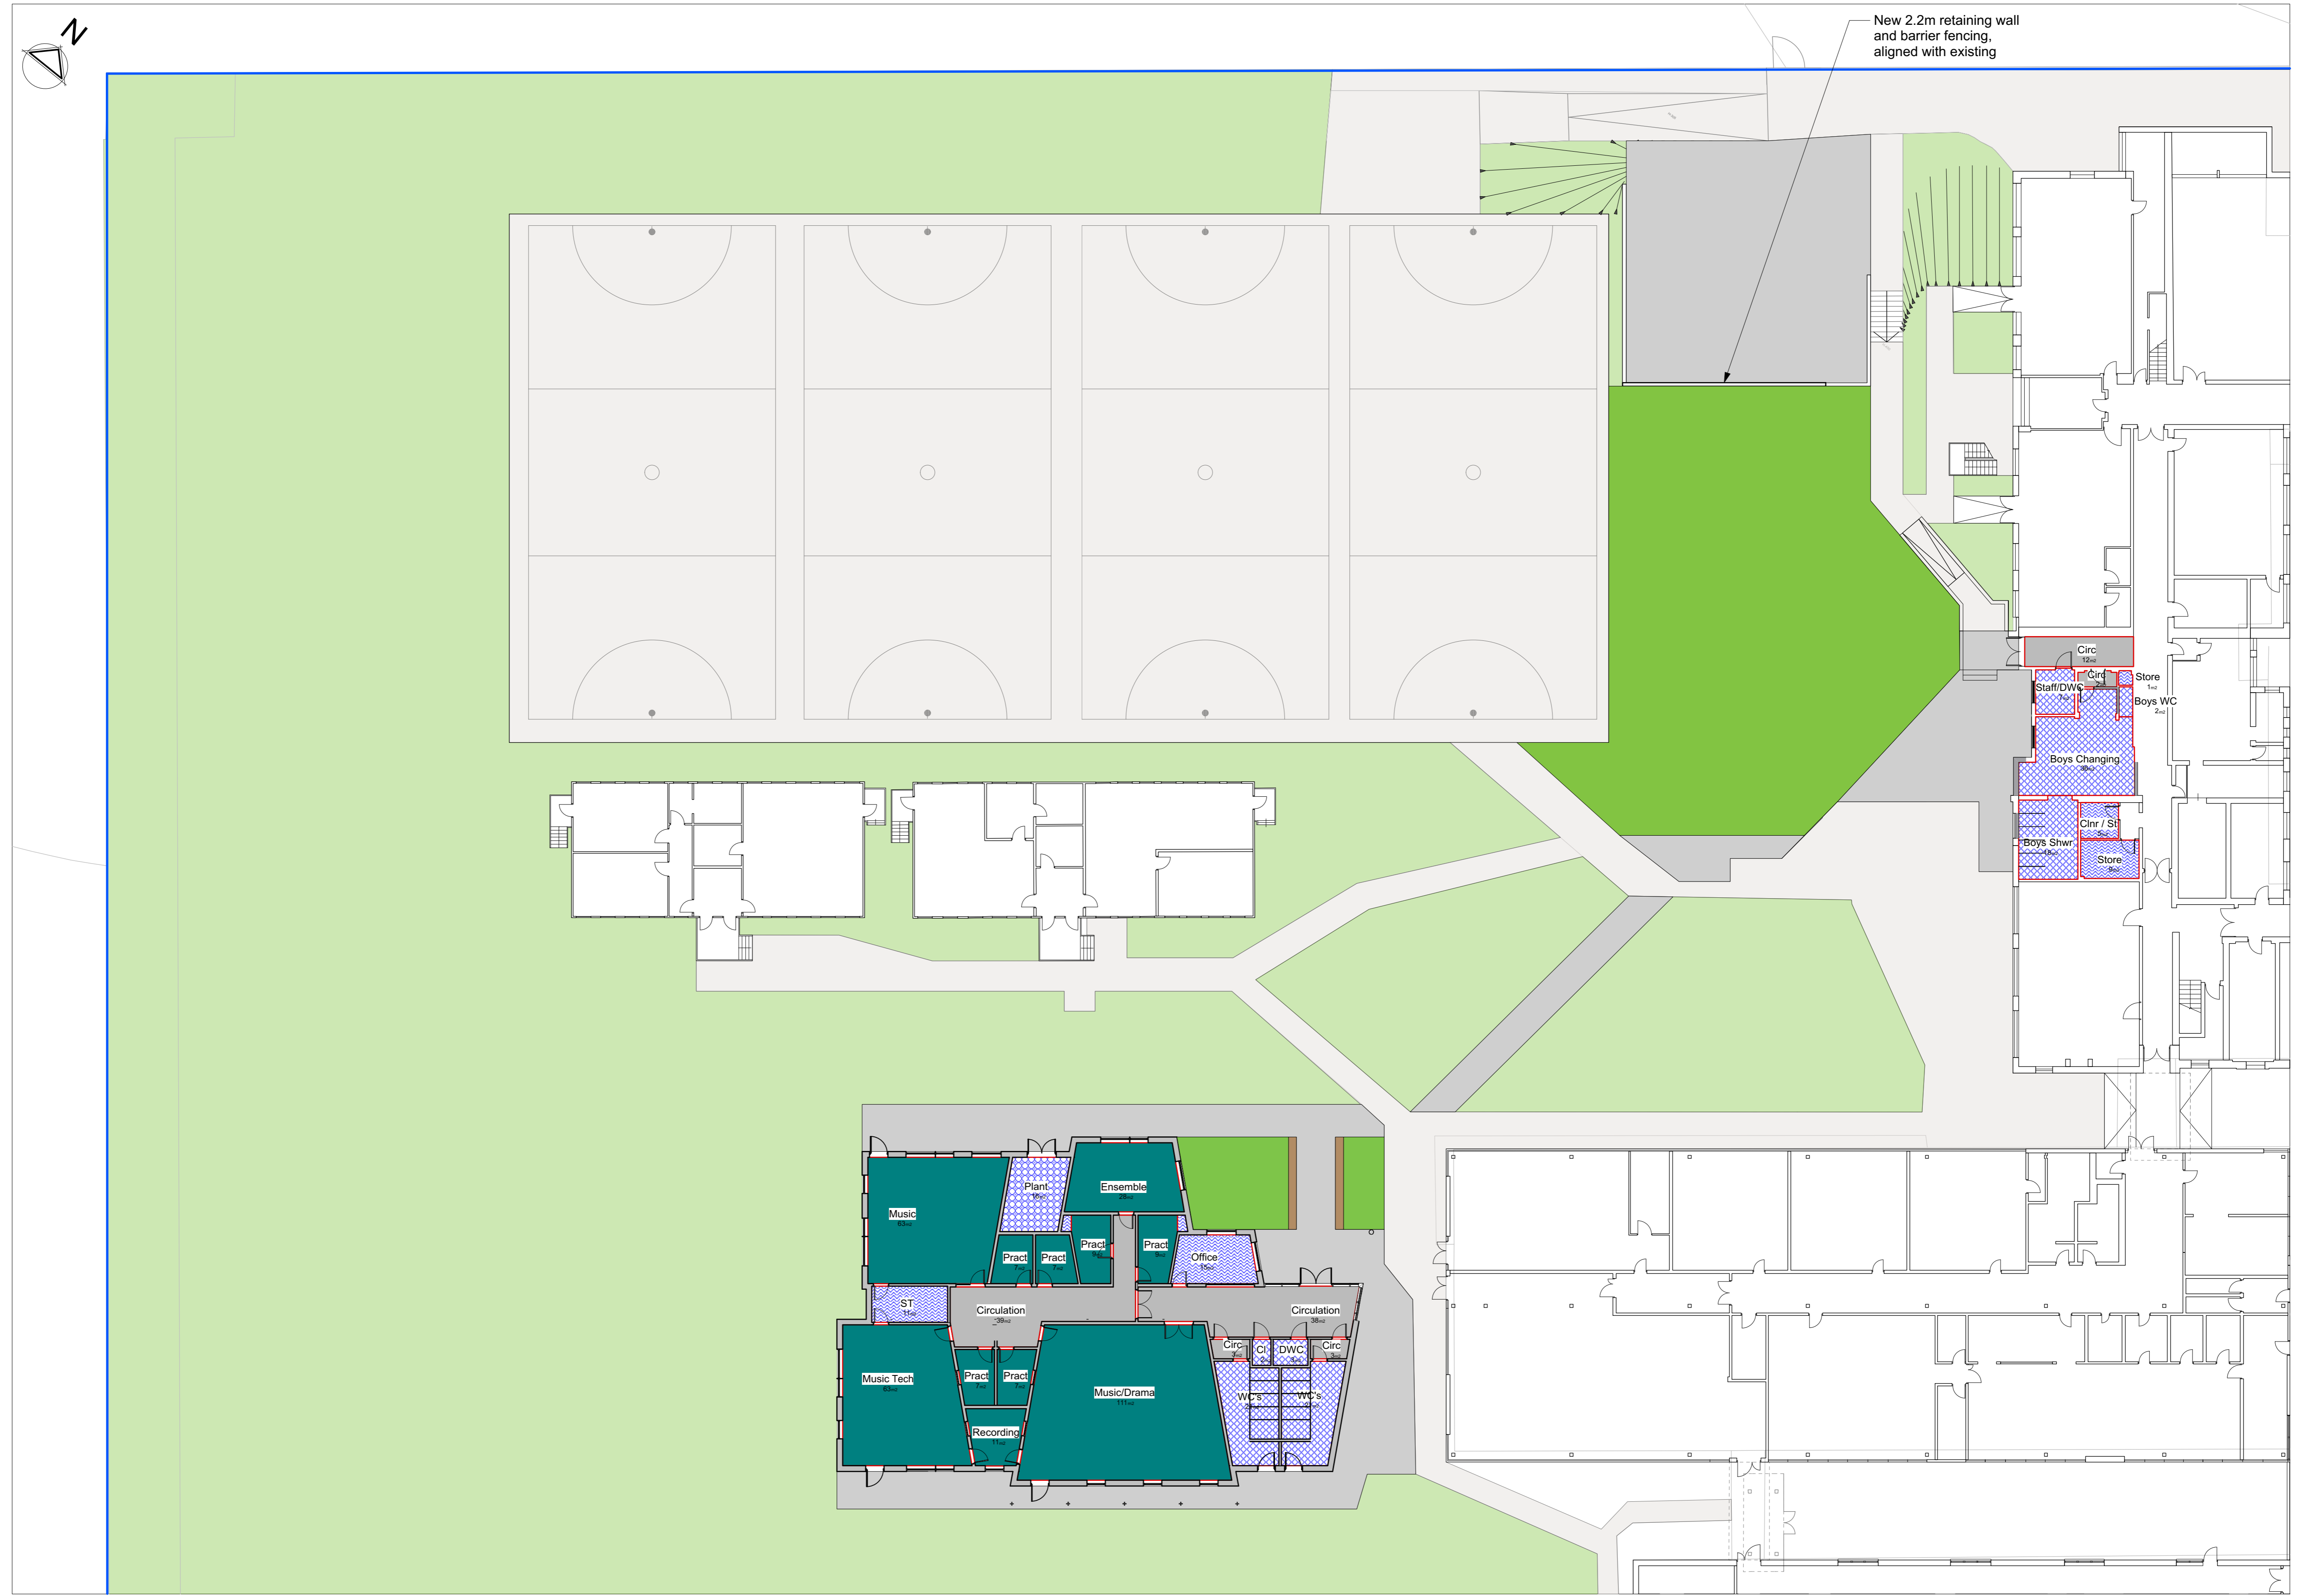

New 2.2m retaining wall and barrier fencing, aligned with existing



	Existing Grass		New Grass
	Existing Tarmac		New Tarmac

0 5 10 15 20 25 M

↑ ↑ ↑ ↑ Slope

**Lyster Grillet & Harding**  
 Architect  
 1 Pemberton Place  
 Cambridge CB2 1XB  
 01223 351626  
 01223 366604

admin@lgharchitects.com  
 www.lgharchitects.com  
 Copyright © 2017 Lyster Grillet & Harding Ltd. All rights reserved.

job title  
**Stanborough School  
 Music/Drama Block**

date 19/12/17 drawn JC scales 1:200 @ A1 1:400 @ A3

client  
**Hertfordshire County Council**

building + drawing title  
**Proposed Landscape Plan**

Rev.	Date	Notes	By	Chk
-	-	-	-	-
Clouded Areas Indicate revisions since last issue				
work stage		Preparation and Brief		
drawing status		Approval		
job no. + work stage + building + drawing no.				revision
<b>2142 / 03 / 0030</b>				<b>-</b>