



A

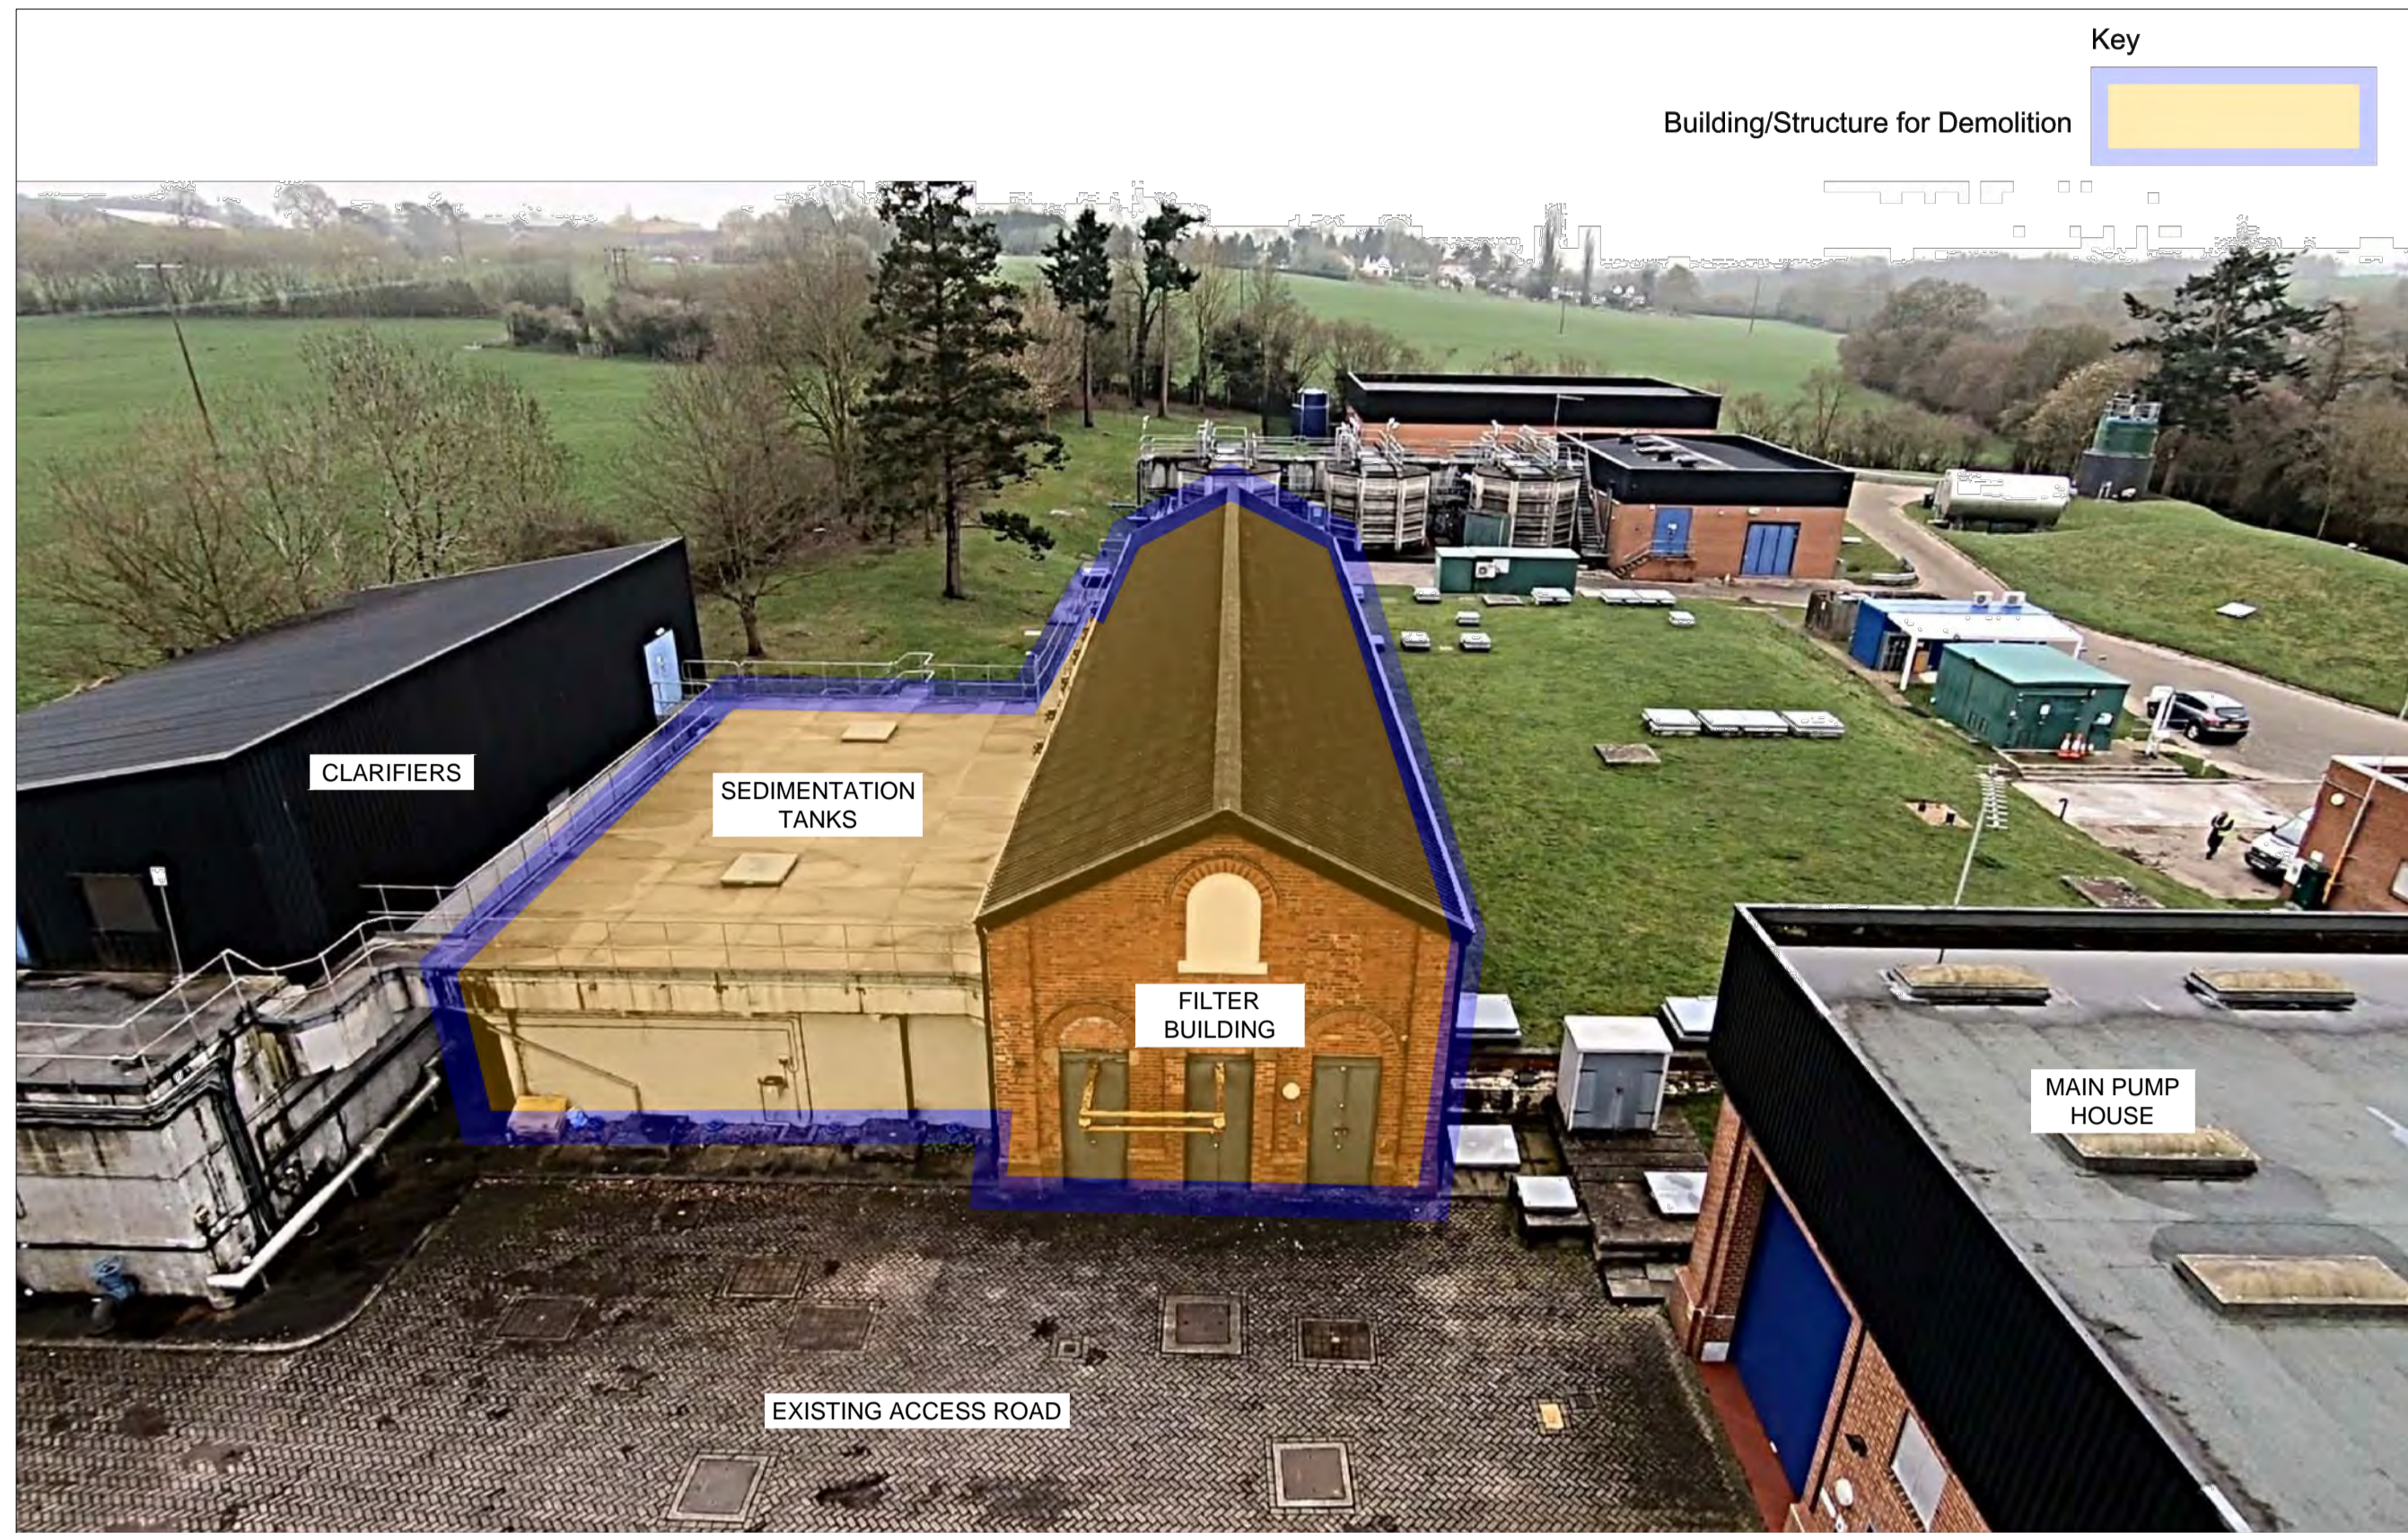

Sketch 001 - Building & Structure for Demolition


Rev. A

D

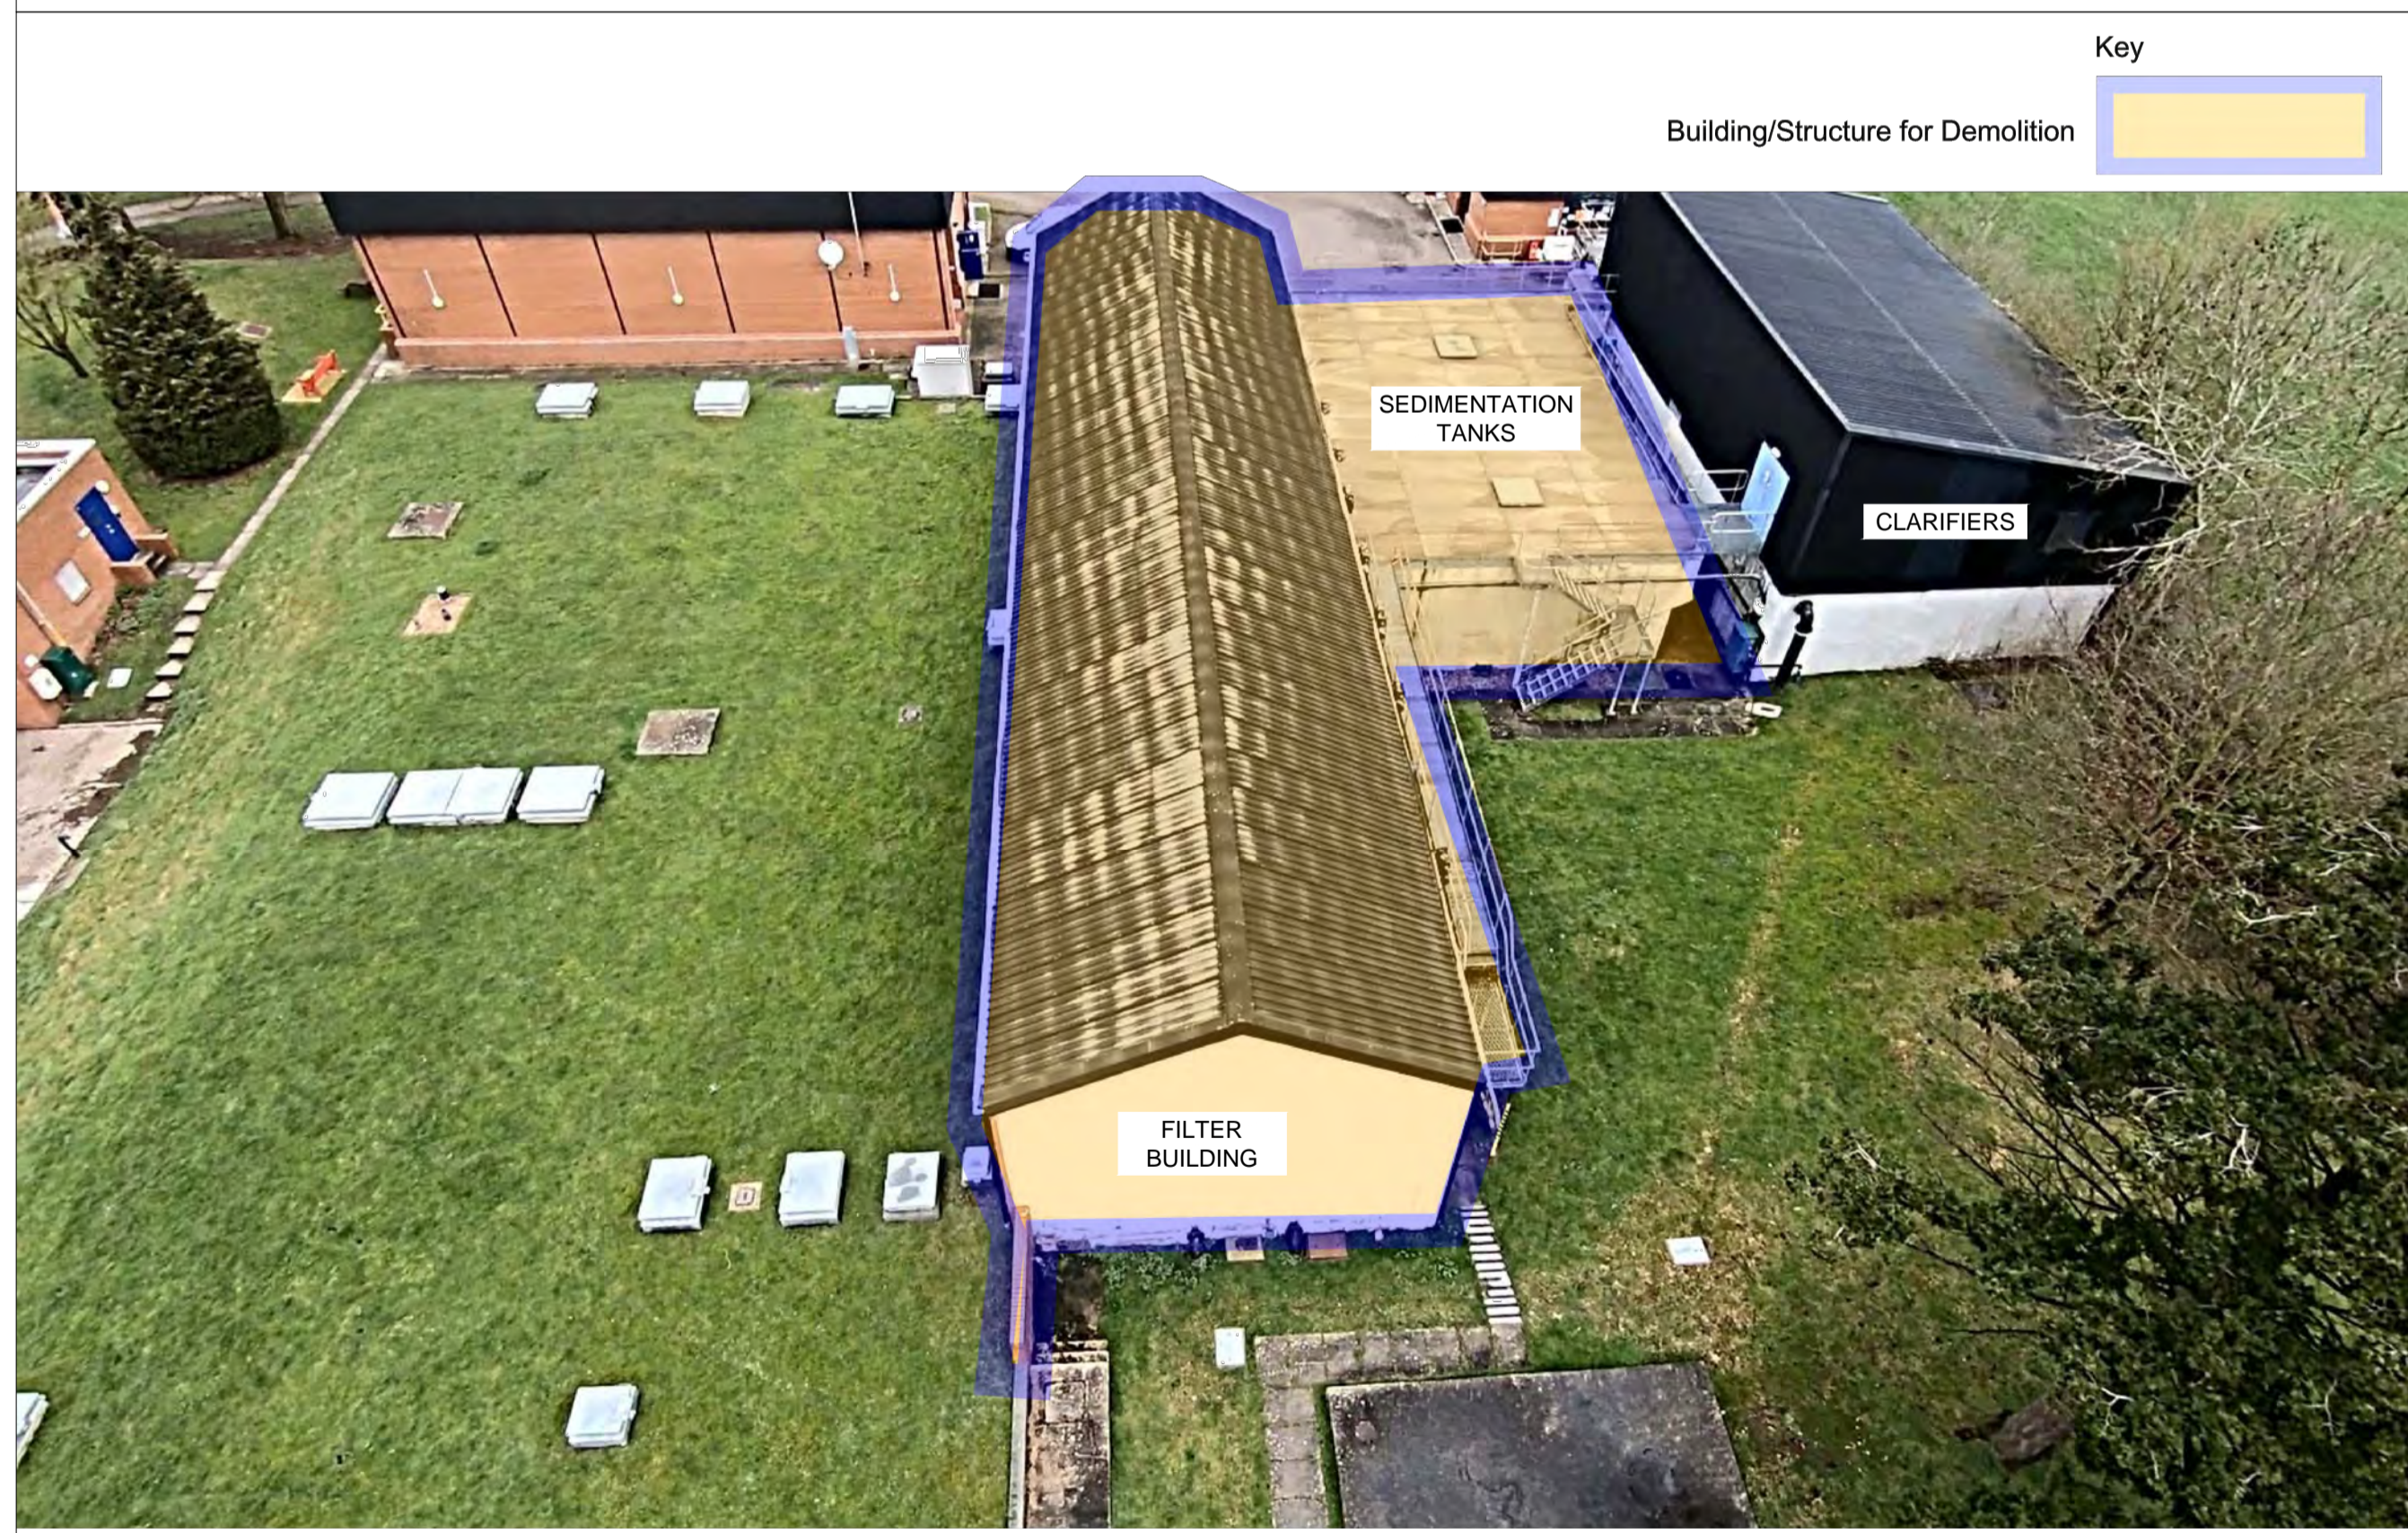


Sketch 002 - Building & Structure for Demolition

Rev. A

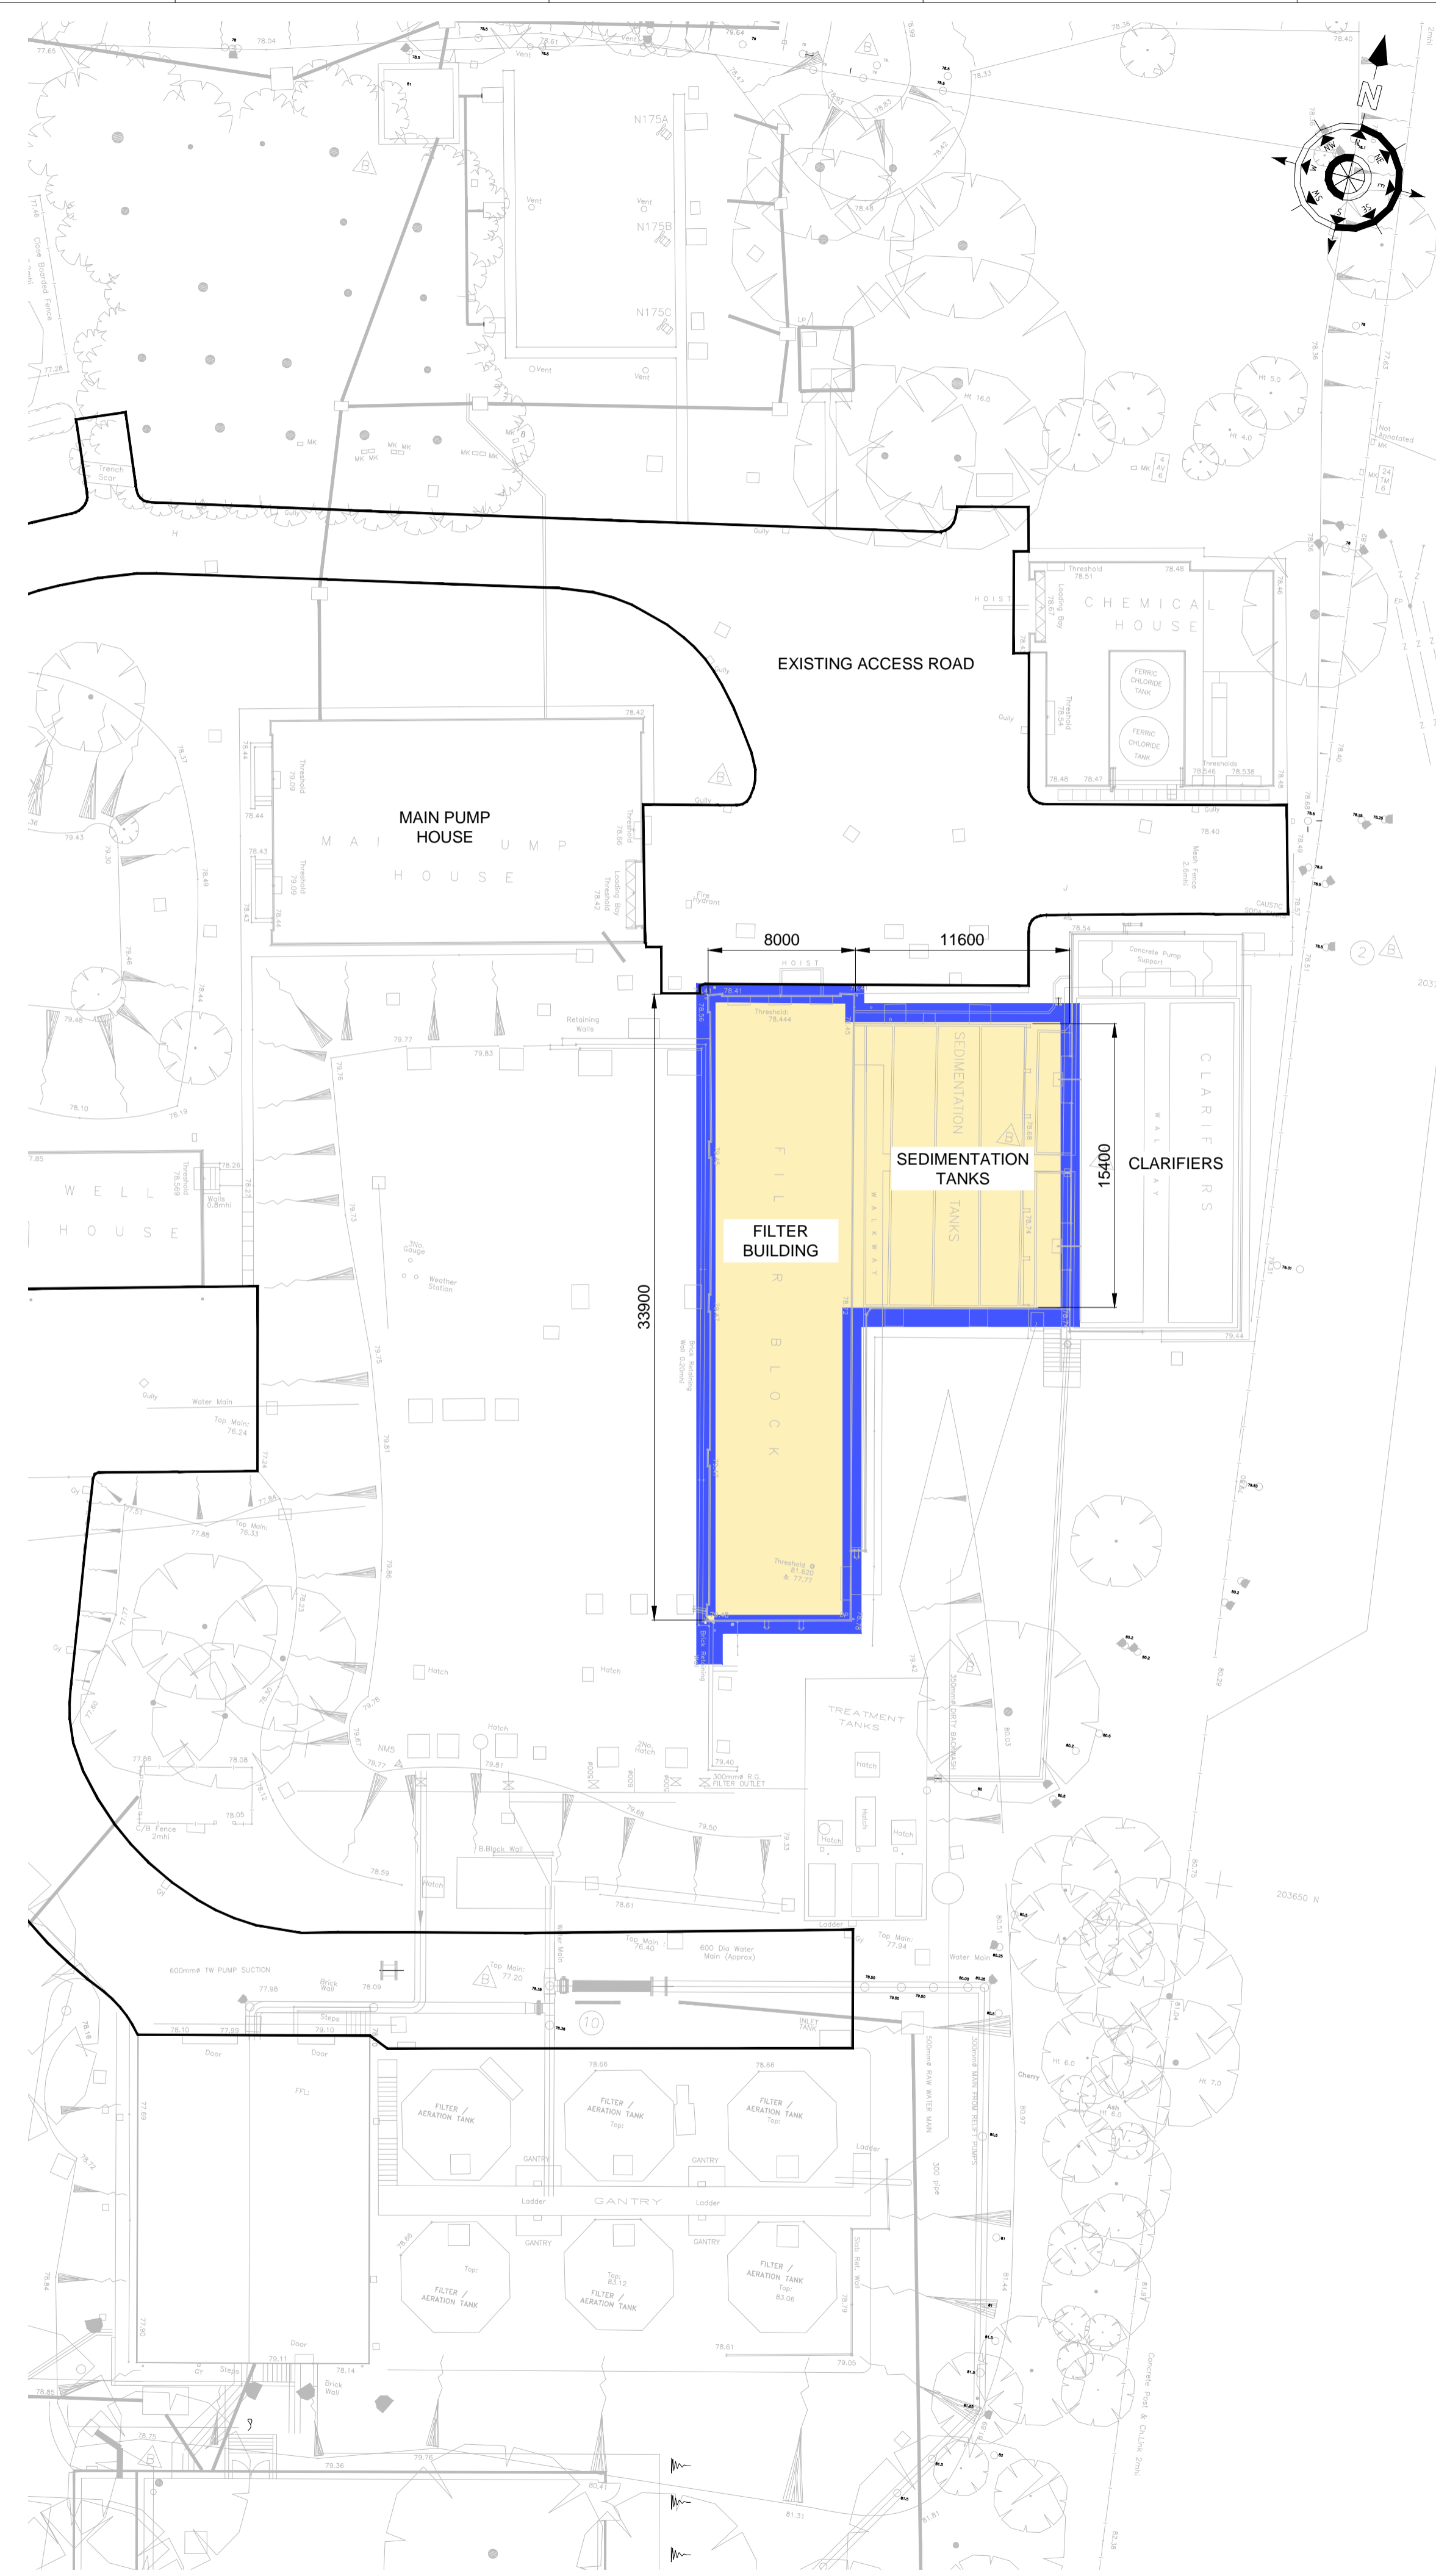

NOTES

REFERENCE DRAWINGS:

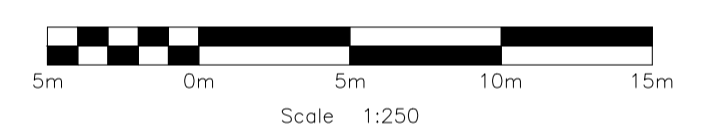

TRANT Engineering Ltd.
Head Office: Rushington House,
Rushington,
Southampton SO40 9LT.
Telephone: (023) 8066 5544
E-Mail: engineering@trant.co.uk

Rev	Description	Design	Check	Approve	Date
A	PRELIMINARY ISSUE	-	-	-	25.04.18



Affinity Water Limited
Tamblin Way
Hatfield
Herts. AL10 9EZ

Site: **NORTH MYMMS**
Project: **METALDEHYDE REMOVAL**
Title: **DEMOLITION PLAN**

Job No:	Sheet Size:	A1	Scale:	1:250
Design: RR	Checked By: DJM	Approved By: POC		
Sheet 1 of 1 Sheets		Dos Location:		
Drawing No:				Rev:
P018849-SK-326-0009				A

A

B

C

D

E

F

G