
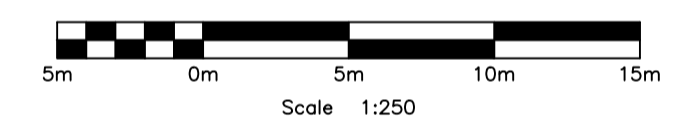


**NOTES**

REFERENCE DRAWINGS:

**PIPEWORK LEGEND**  
(DASHED LINES DENOTE BURIED SERVICES)

	SERVICE WATER
	RAW WATER
	TREATED WATER
	THICKENED SLUDGE
	PACL

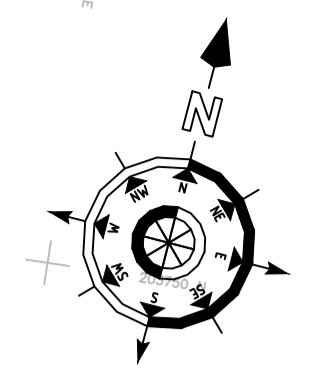

TRANT Engineering Ltd.  
Head Office: Rushington House,  
Rushington,  
Southampton SO40 9LT.  
Telephone: (023) 8066 5544  
E-Mail: engineering@trant.co.uk

Rev	Description	Design	Check	Approve	Date
A	PRELIMINARY ISSUE	RR	DJM	PoC	18.04.18



Affinity Water Limited  
Torbarn Way  
Hatfield  
Herts. AL10 9EZ

Site: **NORTH MYRMS**  
Project: **METALDEHYDE REMOVAL**  
Title: **PROPOSED SITE LAYOUT**

Job No:	Sheet Size:	A1	Scale:	1:250
Design: RR	Checked By: DJM	Approved By: PoC		
Sheet 1 of 1 Sheets	Dos Location:			
Drawing No:				Rev:

**P018849-SK-326-0002** **A**