

NOTES

- ALL DIMENSIONS IN MILLIMETERS.
- FLANGE CONNECTIONS TO BS EN 1092 PN16 UNLESS OTHERWISE STATED.

HOLDS


- SERVICE WATER CONNECTION ASSUMED TO BE INSIDE OF ACTIFLO DOSING BUILDING, LOCATION TO BE CONFIRMED.
- NUMBER OF CABLE DUCTS AND DUCT SIZES REQUIRED TO BE DETERMINED BY TRANT. SIZE AND QUANTITY OF CABLE TRAYS REQUIRED TO BE CONFIRMED BY TRANT.

REFERENCE DRAWINGS

GENERAL ARRANGEMENT DRAWINGS:

- P018849-DR-381-0001 - ISOMETRIC VIEW
- P018849-DR-381-0002 - OVERALL PLAN
- P018849-DR-381-0003 - ACTIFLO AREA PLAN
- P018849-DR-381-0004 - ACTIFLO AREA SECTION PLAN
- P018849-DR-381-0005 - ACTIFLO AREA SECTIONS
- P018849-DR-381-0007 - ACTIFLO AREA SECTIONS
- P018849-DR-381-0008 - ACTIFLO DOSING BUILDING PLAN
- P018849-DR-381-0009 - ACTIFLO DOSING BUILDING SECTIONS

REV	PURPOSE FOR ISSUE	DRN	CHK	PROC	MECH	EICA	APP
B	EQUIPMENT NOT IN VEOLIA SCOPE DELETED	26.9.18	-	-	JR	GS	OR
					26.9.18	26.9.18	26.9.18

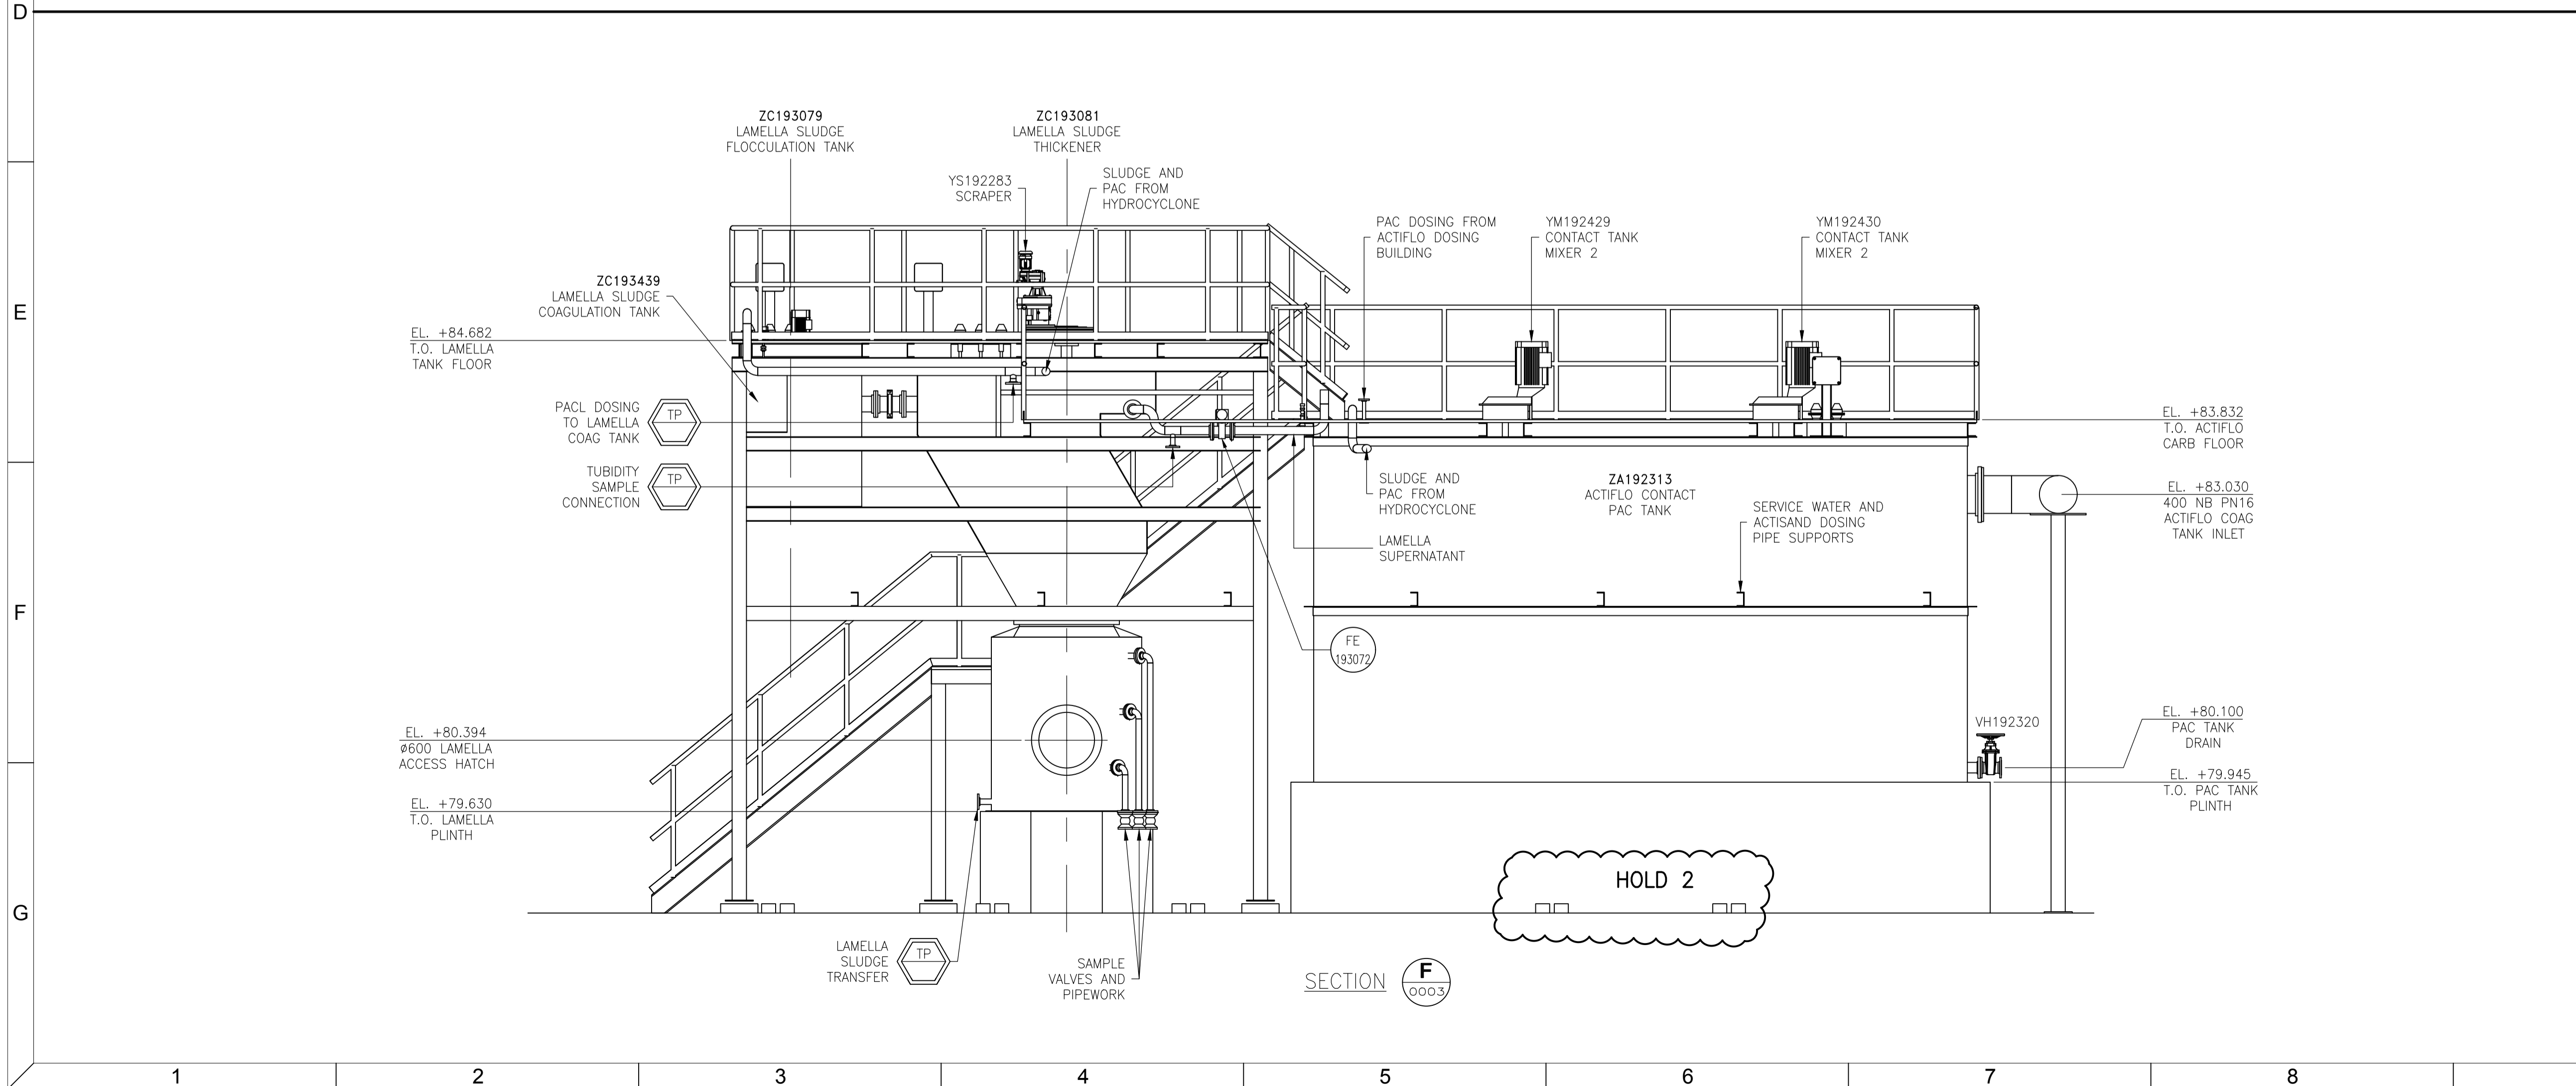

REV	Description	Design	Check	Approve	Date
A	PRELIMINARY ISSUE	DJB	-	MK	21.09.18
B	EQUIPMENT NOT IN VEOLIA SCOPE DELETED	DJB	-	OR	26.09.18

VEOLIA

VEOLIA WATER TECHNOLOGIES
AQUA HOUSE,
2620 KINGS COURT,
BIRMINGHAM BUSINESS PARK,
BIRMINGHAM. B37 7YE
TEL: 0203 567 7400

TRANT

TRANT Engineering Ltd.
Head Office: Rushington House,
Rushington,
Southampton SO40 9LT.
Telephone: (023) 8066 5544
E-Mail: engineering@trant.co.uk

Affinity Water

Affinity Water Limited
Tomblin Way
Hatfield
Herts. AL10 9EZ

Site: **NORTH MYMMS**

Project: **METALDEHYDE REMOVAL**

Title: **GENERAL ARRANGEMENT ACTIFLO AREA SECTIONS**

Job No:	Sheet Size:	A1	Scale:	1:40	
Design:	DJB	Checked By:	-	Approved By:	MK
Sheet 1 of 1 Sheets		Dos Location:		Rev:	

Drawing No: **P018849-DR-381-0006** Rev: **B**