


- NOTES:**
- DO NOT SCALE THIS DRAWING.
 - ROAD GRADIENT TO BE NO GREATER THAN 1:12.5 IN ACCORDANCE WITH HCC DESIGN GUIDE
 - DISTANCES MEASURED FROM CENTRE LINE TO CENTRE LINE:
 - EDDINGTON CRESCENT TO ACCESS - 30m
 - ACCESS TO ROUNDABOUT - 75m

- TACTILE PAVING
- EMBANKMENT TO BE REGRADED
- VISIBILITY SPLAY

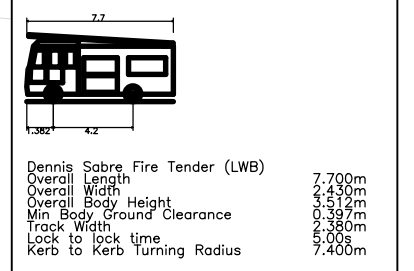

REV:	AMENDMENTS:	DRN:	CHK:	DATE:
PROJECT: CHEQUERSFIELD, WELWYN GARDEN CITY				
DRAWING TITLE: TRACKING FIRE APPLIANCE				
CLIENT: TAYLOR WIMPEY UK LTD				
DRAWING NUMBER: 22573_08_010_04				
REVISION:	SHEET SIZE:	SCALE:		
-	A3	1:250		
DRAWN BY:	CHECKED BY:	DATE:		
SP	SP	16.10.2018		
STATUS: PRELIMINARY				
M-EC Consulting Development Engineers		E: group@m-ec.co.uk www.m-ec.co.uk		T: 01530 264 753 T: 0121 2624 045 T: 01908 440 042 T: 0115 338 0990 T: 0113 468 1127
ORDNANCE SURVEY © CROWN COPYRIGHT 2015. ALL RIGHTS RESERVED. LICENCE NUMBER 100055865.				