

NOTES:


This drawing (printed or electronic versions). Contractors must ensure dimensions on site.

All other design team elements, where indicated, have been imported from the consultant's drawings and reference should be made to the individual consultant's drawings for exact setting out, size and type of component.

Discrepancies and / or ambiguities within this drawing, between it and the information given elsewhere, must be reported immediately to the architect for clarification before proceeding.

All works are to be carried out in accordance with the latest British Standards and Codes of Practice unless specifically directed otherwise in the specification.

Responsibility for the reproduction of this drawing in paper form, or if issued in electronic format, lies with the recipient to check that all information has been replicated in full and is correct when compared to the original paper or electronic image. Graphical representations of equipment on this drawing have been co-ordinated, but are approximations only. Please refer to the Specifications and / or Details for actual sizes and / or specific contractor construction information.

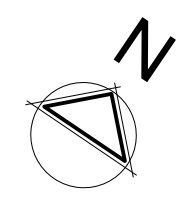

Proposed New Tarmac Area

Proposed Existing Tarmac Resurfacing

Lyster Grillet & Harding
 Architect
 1 Pemberton Place
 Cambridge CB2 1XB
 01223 351626

job title
**Stanborough School
 SEC3 Expansion**

client
Governors of Stanborough School

date
 12.07.18

drawn
 JC

scales
 1:200 @ A1
 1:400 @ A3

building + drawing title
Teaching Block Site Layout

| | | | | |
|---|-------------------------|--|----|-----|
| A | 16/07/18 | Plan updated, external works developed | JC | SB |
| Rev: | Date | Notes | By | Chk |
| Clouded Areas Indicate revisions since last issue | | | | |
| work stage | DEVELOPED DESIGN | | | |
| drawing status | PLANNING | | | |
| job no. + work stage + building + drawing no. | 2155 03 0101 | | | |
| revision | A | | | |