


REPLACEMENT HARD PLAY
SPORTS PITCH
FENCING AT
APPROXIMATELY 3M HIGH

NEW SPORTS CENTRE & 7
ADDITIONAL CLASSROOMS
NEW PARKING BAYS MARKED
OUT ON EXISTING HARD PLAY
SURFACE FOLLOWING
REMOVAL OF TEMPORARY
MOBILE CLASSROOMS

2no. TEMPORARY MOBILE
CLASSROOMS FOR
DURATION OF CONTRACT

33 Parking Spaces

0 25m 50m
Scale 1:500

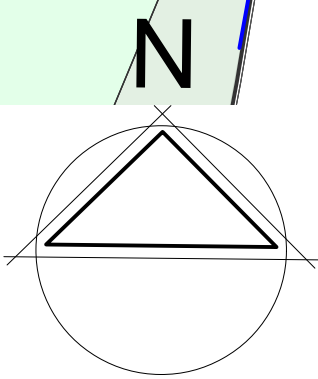

Lyster Grillet & Harding
Architect
1 Pemberton Place
Cambridge CB2 1XB
01223 351626

admin@lgharchitects.com
www.lgharchitects.com
Copyright © 2010 Lyster Grillet & Harding Ltd. All rights reserved.

job title
Sports Hall & Teaching Block

date March 18 drawn TM scales 500 @ A1 scales@A3 250 @ A3

client
Chancellors School

building + drawing title
**Sports Hall & Teaching Block
Site Plan**

I	21.08.18	Additional Parking	TM	DC
H	17.08.18	Site plan shows transport pick up and drop off	TM	DC
G	24.07.18	Mobile classrooms shown	TM	DC
F	11.07.18	Football pitch & all weater pitch omitted	TM	DC
Rev.	Date	Notes	By	Chk
Clouded Areas Indicate revisions since last issue				

work stage
Preparation and Brief
drawing status
Approval

job no. + work stage + building + drawing no.
2154 / 00 / 0101

revision
I